





CONTRACT NO.				
F.A. RTE.	SECTION	COUNTY	TOTAL SHEETS	SHEET NO.
			89	37
STA.		TO STA.		
FED. ROAD DIST. NO.	ILLINOIS	FED. AID PROJECT		

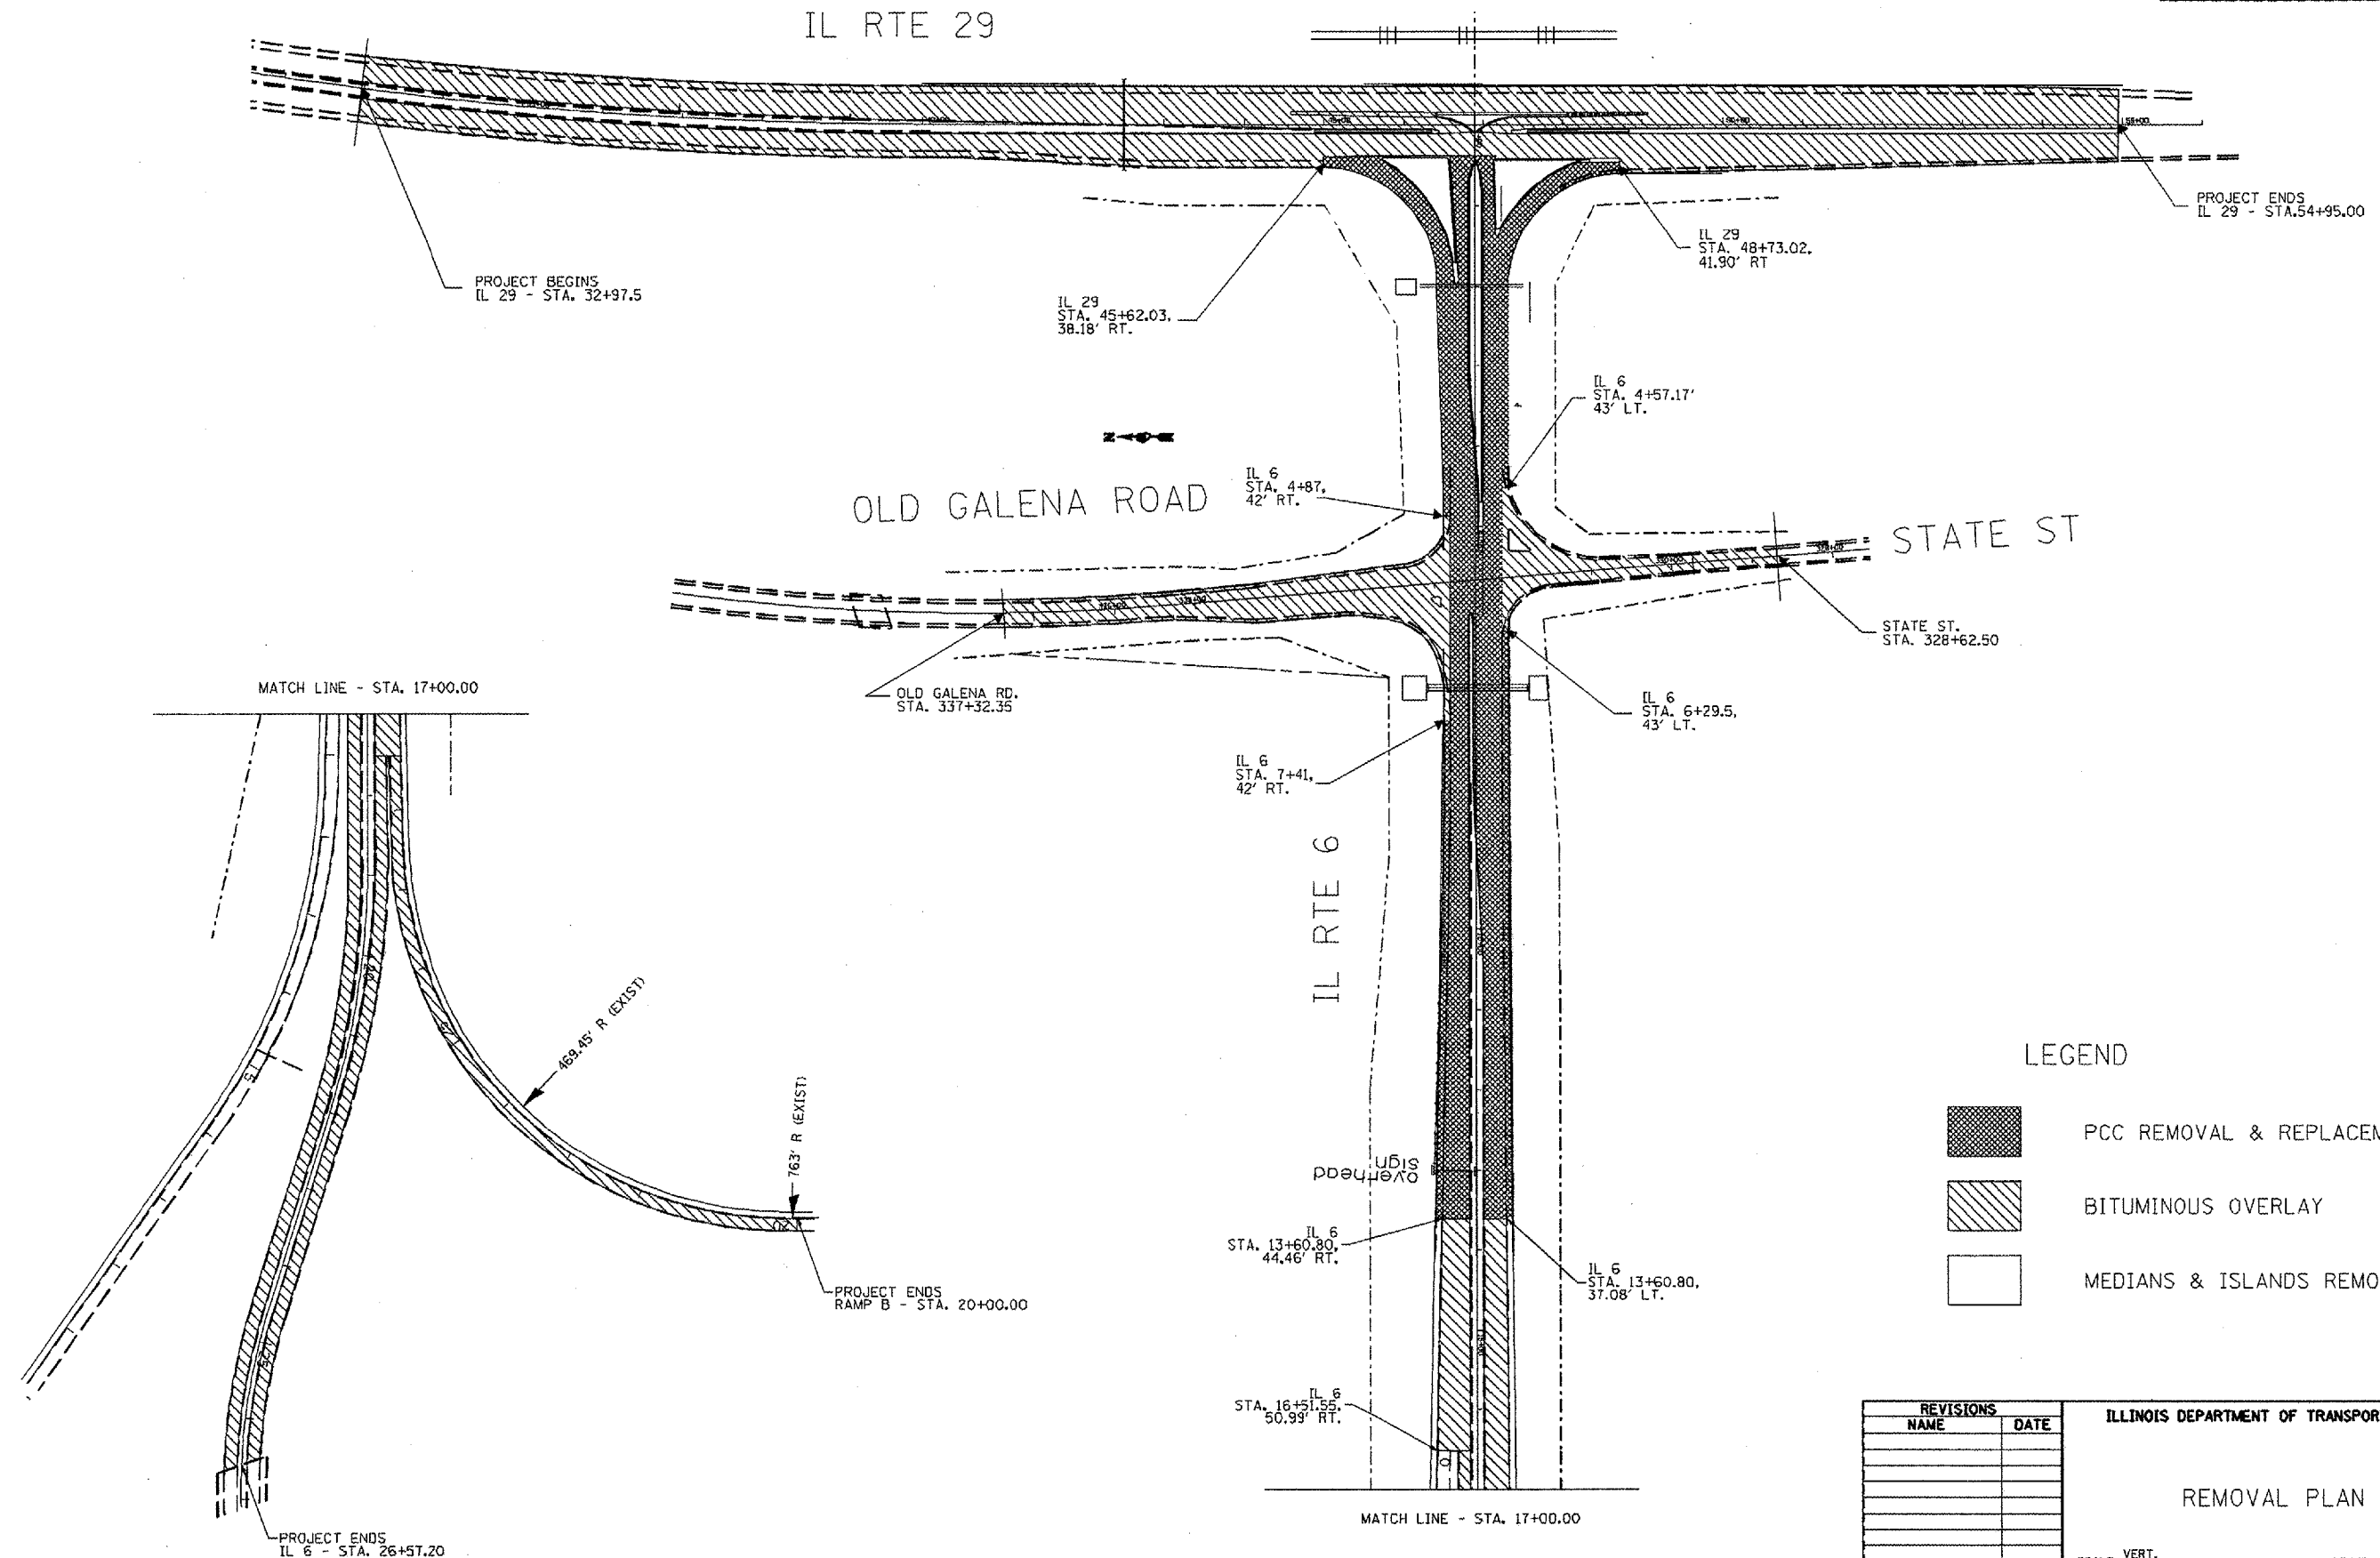

LEGEND

-  PCC REMOVAL & REPLACEMENT
-  BITUMINOUS OVERLAY
-  MEDIANS & ISLANDS REMOVAL

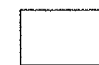REVISIONS	
NAME	DATE

ILLINOIS DEPARTMENT OF TRANSPORTATION

REMOVAL PLAN

SCALE: VERT. \_\_\_\_\_  
 HORIZ. \_\_\_\_\_

DATE \_\_\_\_\_ DRAWN BY \_\_\_\_\_  
 CHECKED BY \_\_\_\_\_

PLOT DATE = 12/17/2007  
 FILE NAME = S:\GEN\DRIFT\ST\DRPLNS\SCUMD\NEW\Active Contracts\GARR\Cover sheet & 900.dgn  
 USER NAME = bruce  
 USER = bruce