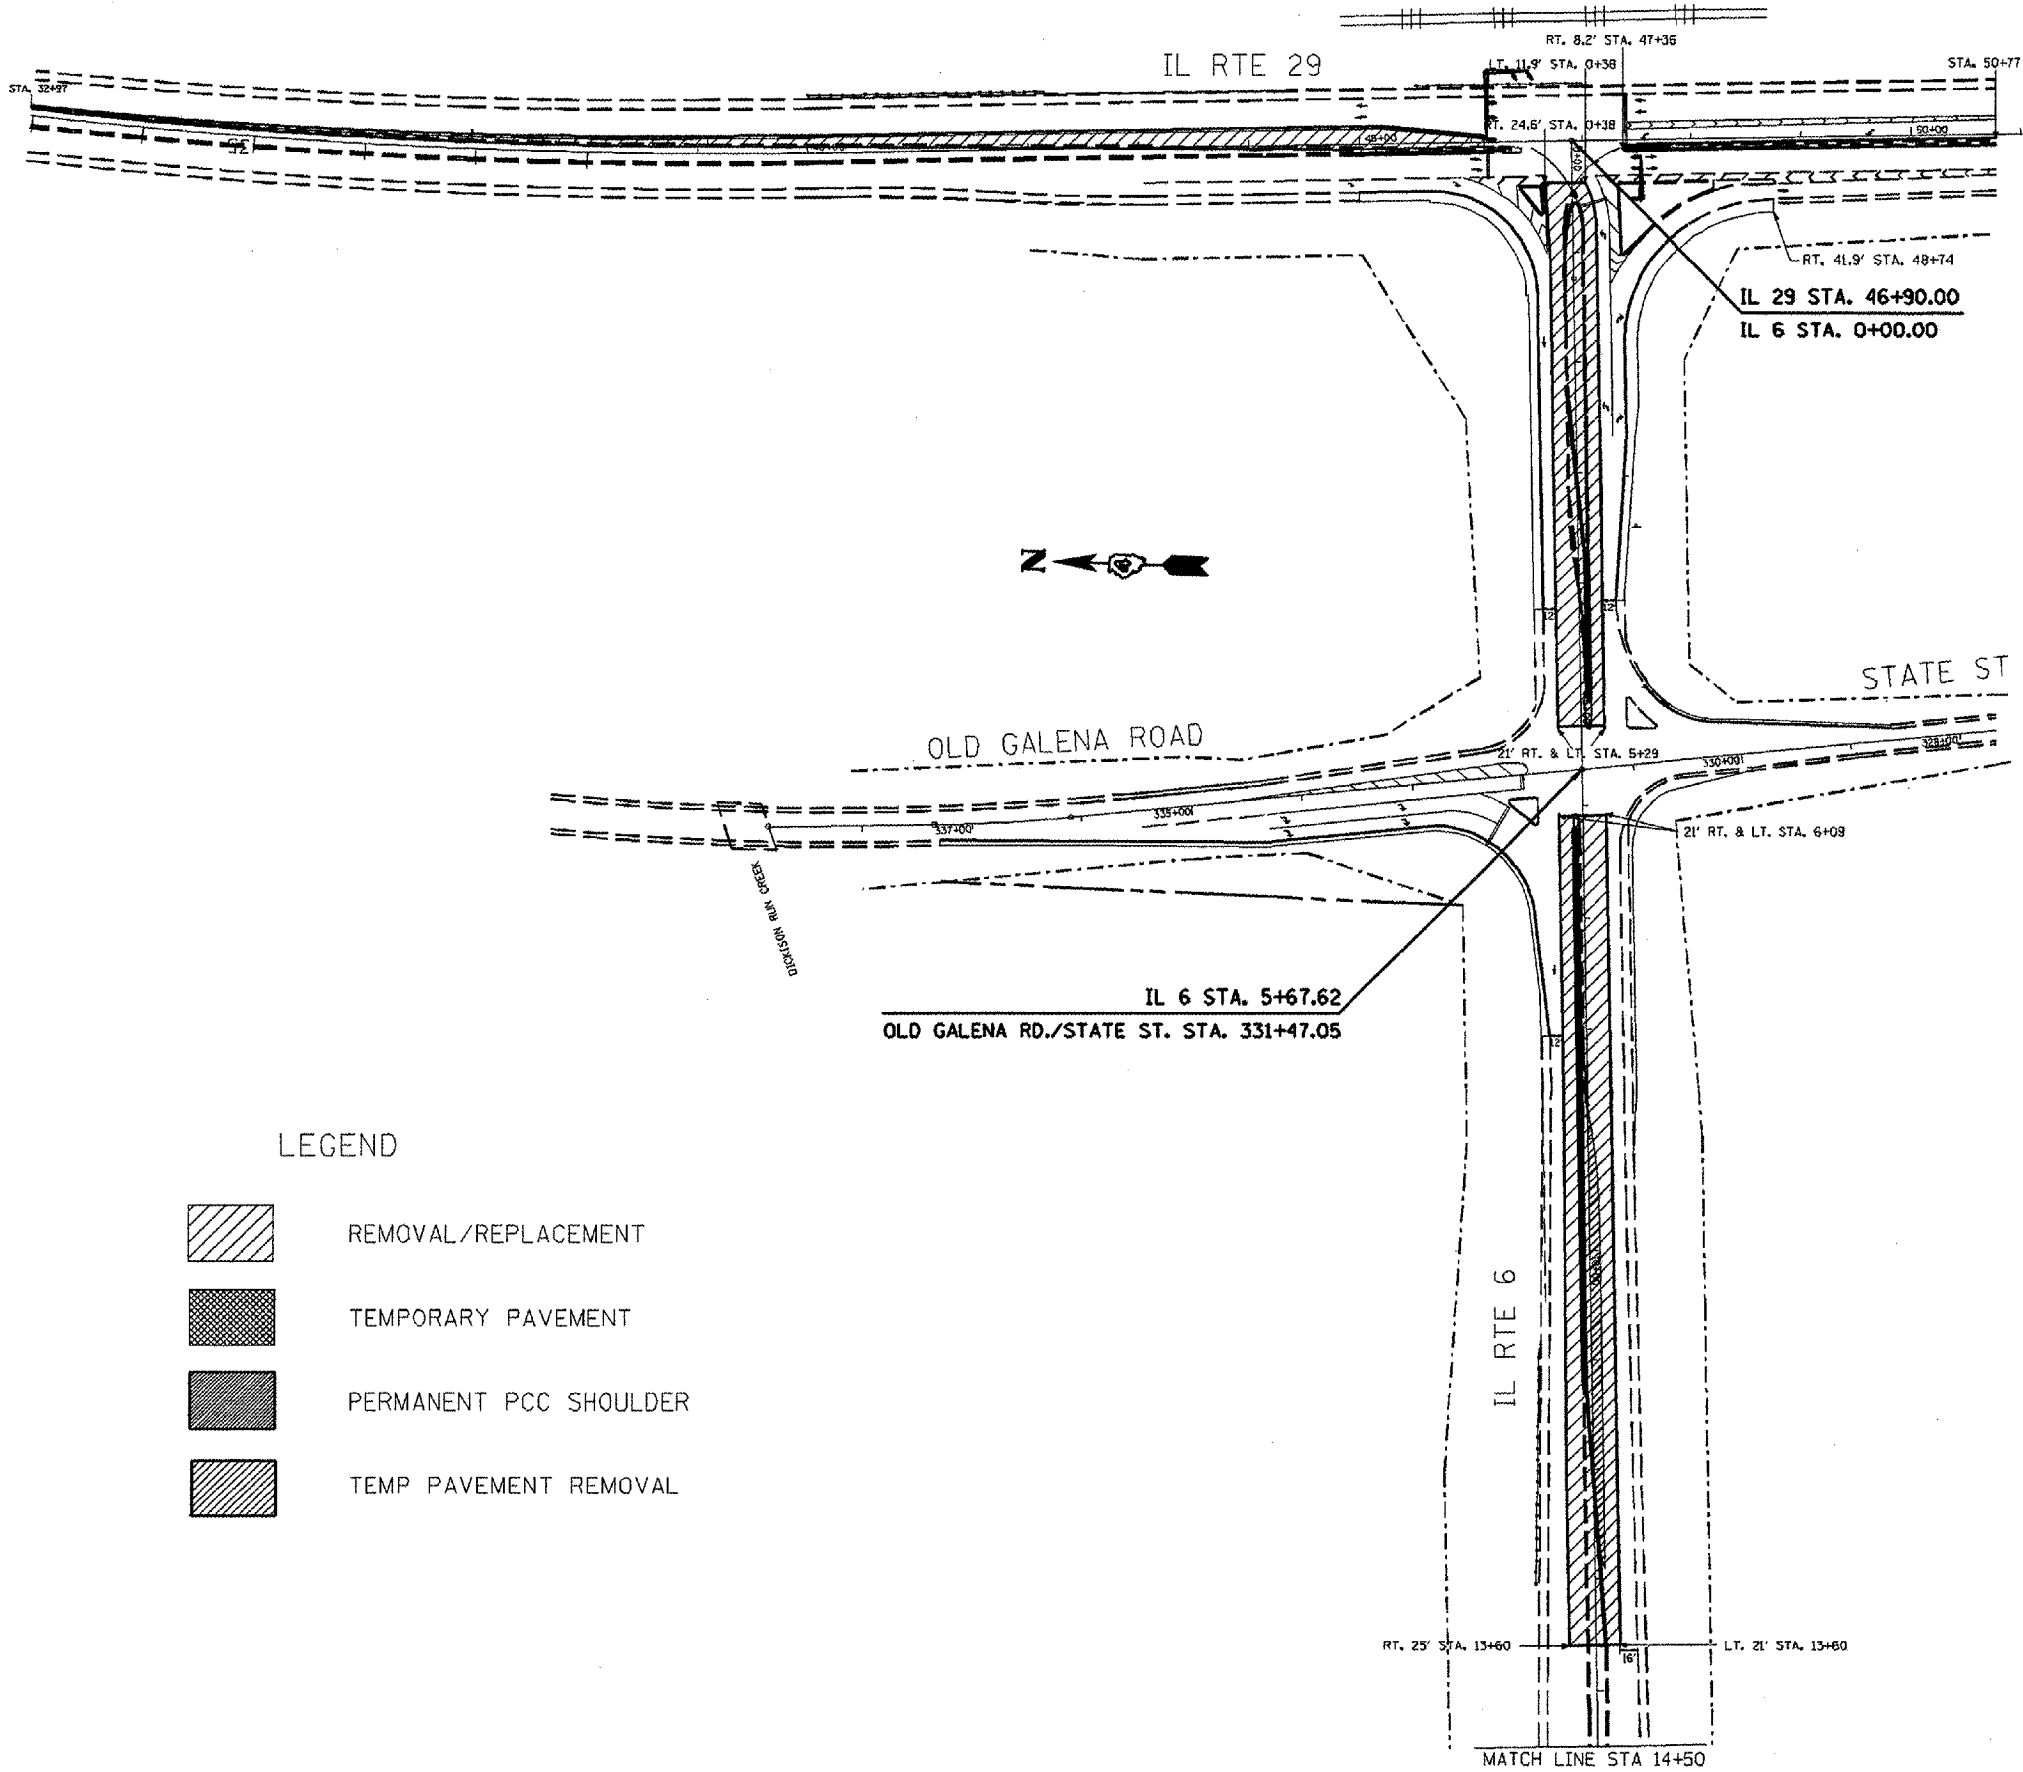

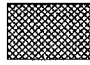




F.A.D. RTE.	SECTION	COUNTY	TOTAL SHEETS	SHEET NO.
318	72-16-11RS	PEORIA	89	41
STA.		TO STA.		
FED. ROAD DIST. NO.		ILLINOIS FED. AID PROJECT		



1. REMOVE EXISTING CONCRETE CURB AND GUTTER ON IL 29 TO STA. 46+13 AND REPLACE WITH PROPOSED CONCRETE CURB AND GUTTER.
2. REMOVE MEDIANS AND INSIDE LANES ON IL 6 AND CONSTRUCT NEW MEDIANS AND INSIDE LANES.

LEGEND

-  REMOVAL/REPLACEMENT
-  TEMPORARY PAVEMENT
-  PERMANENT PCC SHOULDER
-  TEMP PAVEMENT REMOVAL

REVISIONS	
NAME	DATE

ILLINOIS DEPARTMENT OF TRANSPORTATION
CONSTRUCTION STAGING
STAGE 2A

SCALE: VERT. _____
 HORIZ. _____
 DATE _____

DRAWN BY _____
 CHECKED BY _____

LOT DATE = 12/17/2007
 FILE NAME = S:\JENKINS\TUSTO\PLANS\300\03-NEW\status Contract\68110\Cover sheet & 900.dgn
 USER NAME = bresnan