


F.A. RTE.	SECTION	COUNTY	TOTAL SHEETS	SHEET NO.
318	72-16-1RS	PEORIA	89	42
STA.		TO STA.		
FED. ROAD DIST. NO.		ILLINOIS FED. AID PROJECT		

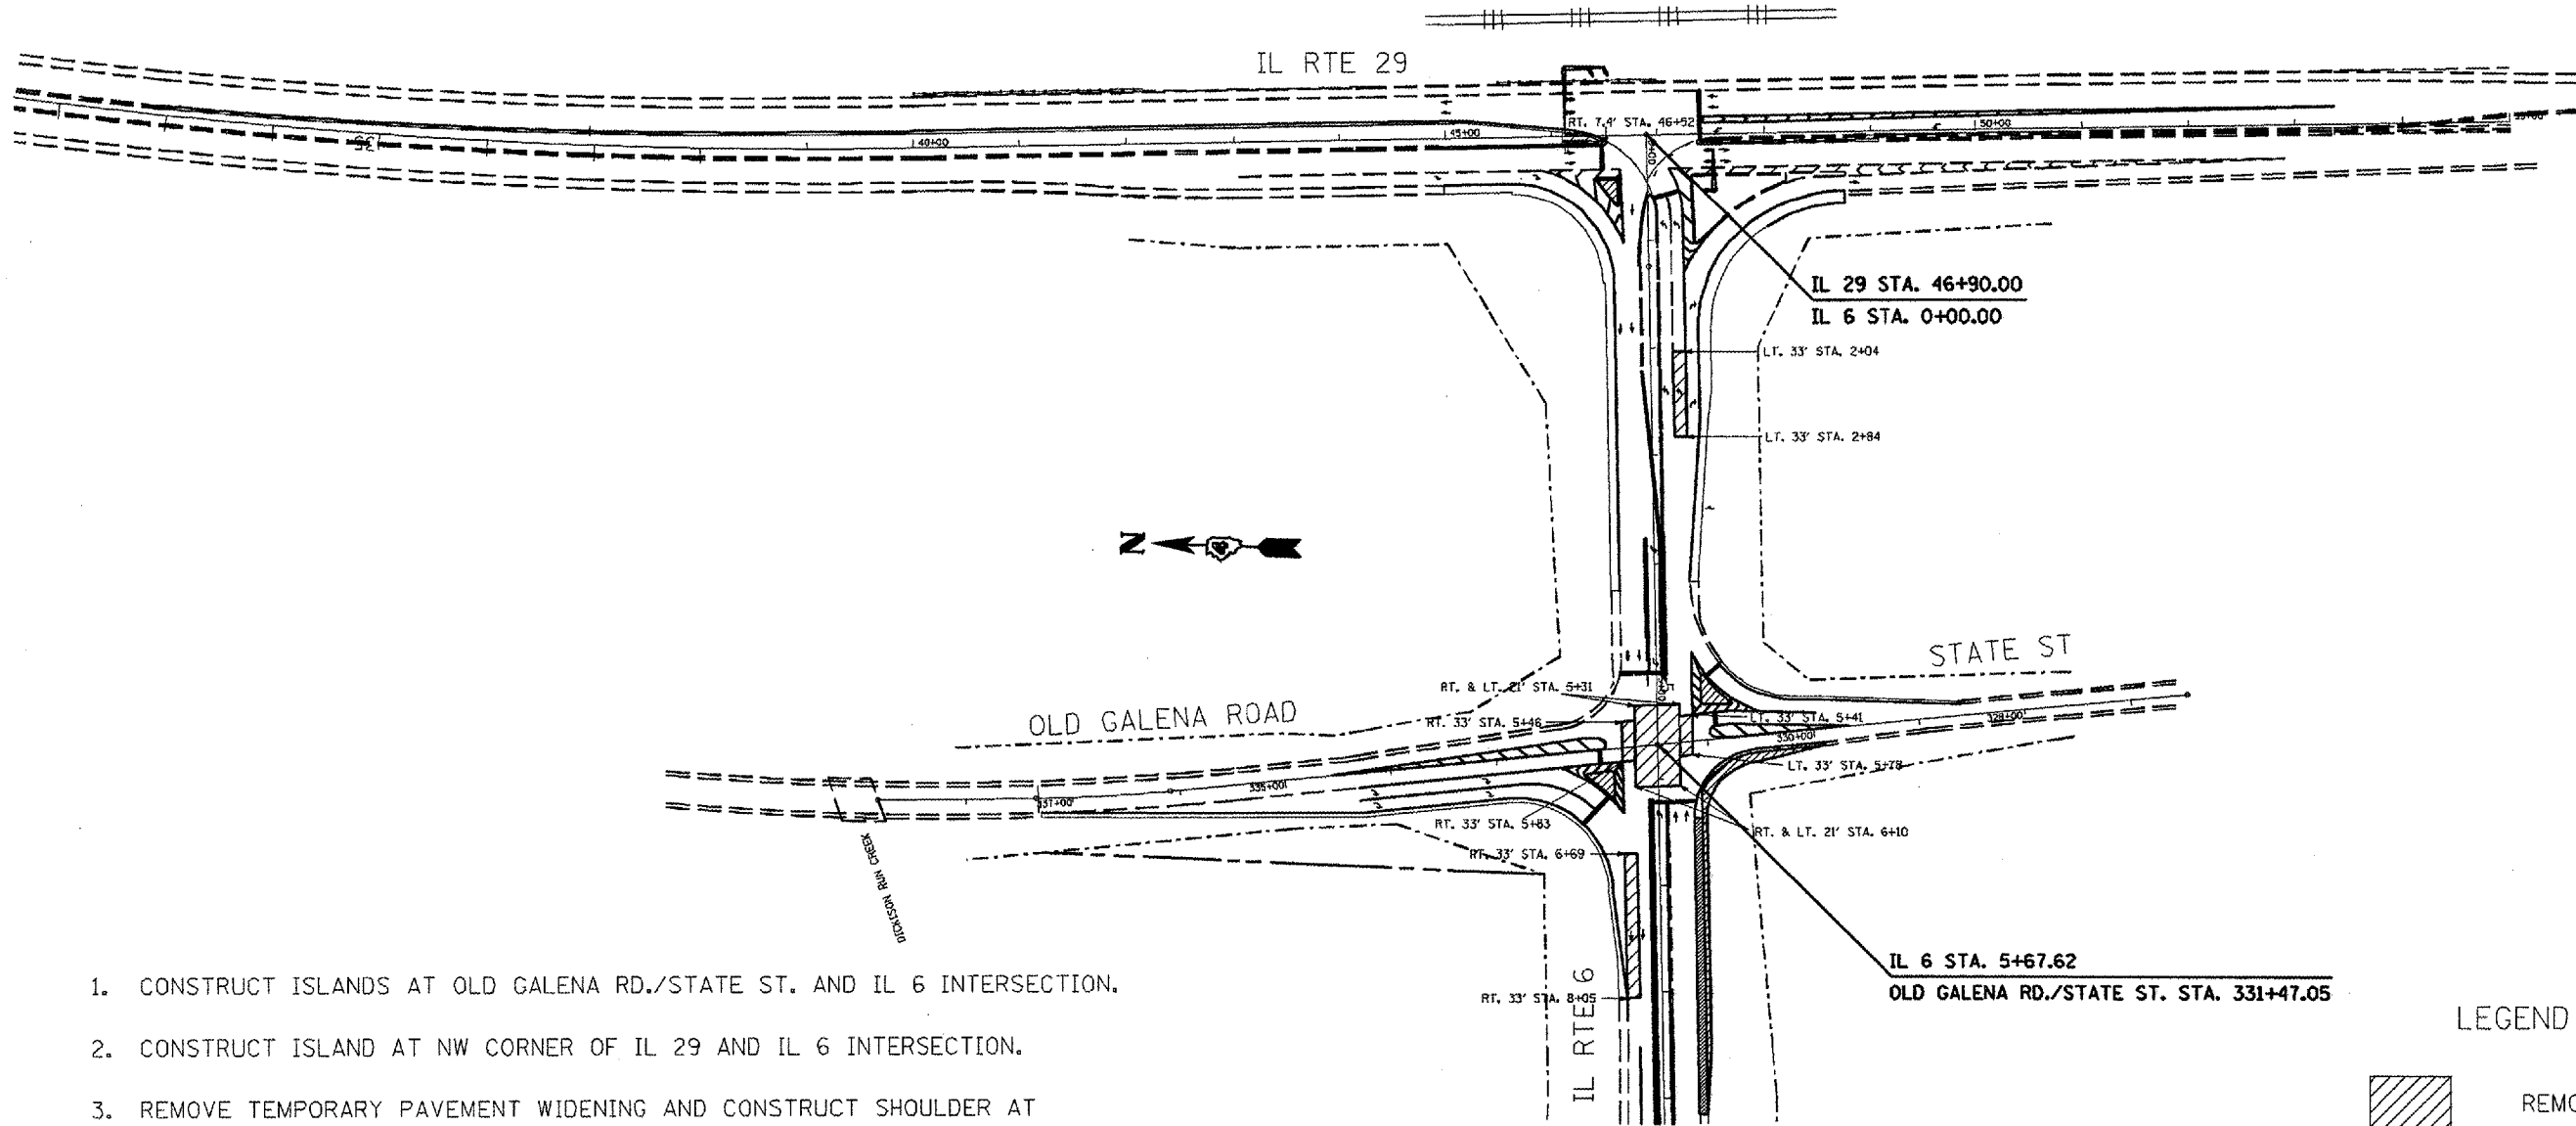

1. CONSTRUCT ISLANDS AT OLD GALENA RD./STATE ST. AND IL 6 INTERSECTION.
2. CONSTRUCT ISLAND AT NW CORNER OF IL 29 AND IL 6 INTERSECTION.
3. REMOVE TEMPORARY PAVEMENT WIDENING AND CONSTRUCT SHOULDER AT SOUTHWEST CORNER OF STATE ST. AND IL 6 INTERSECTION.
4. CONSTRUCT REMAINING INSIDE LANES ON IL 6 AT THE INTERSECTION WITH OLD GALENA RD./STATE ST.; THIS OPERATION SHALL TAKE PLACE OVER A WEEKEND, USING A HIGH EARLY STRENGTH CONCRETE OR SIMILAR MIX.
5. CONSTRUCT REMAINING SECTION OF OUTSIDE EB AND WB LANE IL 6; THIS OPERATION SHALL TAKE PLACE OVER A WEEKEND, USING A HIGH EARLY STRENGTH CONCRETE OR SIMILAR MIX.
6. REMOVE EXISTING MEDIAN (STA. 46+13 TO STA. 46+63) ON IL 29 AND REPLACE WITH PROPOSED MEDIAN.
7. PLACE PERMANENT PAVEMENT MARKING.

LEGEND

	REMOVAL/REPLACEMENT
	TEMPORARY PAVEMENT
	PERMANENT PCC SHOULDER
	TEMP PAVEMENT REMOVAL

REVISIONS	
NAME	DATE

ILLINOIS DEPARTMENT OF TRANSPORTATION

CONSTRUCTION STAGING
STAGE 2B

SCALE: VERT. _____
HORIZ. _____
DATE _____

DRAWN BY _____
CHECKED BY _____

PLOT DATE = 12/17/2007
 FILE NAME = S:\GEN\CHW\T\STG\PLAN\SUBMIT-NEW\Active_Contracts\68110\Cover sheet & 900.dgn
 USER = S:\GEN\CHW\T\STG\PLAN\SUBMIT-NEW\Active_Contracts\68110\Cover sheet & 900.dgn
 USER = S:\GEN\CHW\T\STG\PLAN\SUBMIT-NEW\Active_Contracts\68110\Cover sheet & 900.dgn