


F.A.P. RTE.	SECTION	COUNTY	TOTAL SHEETS	SHEET NO.
318	72-16-1RS	PEDRIA	89	43
FED. ROAD DIST. NO.		ILLINOIS	FED. AID PROJECT	

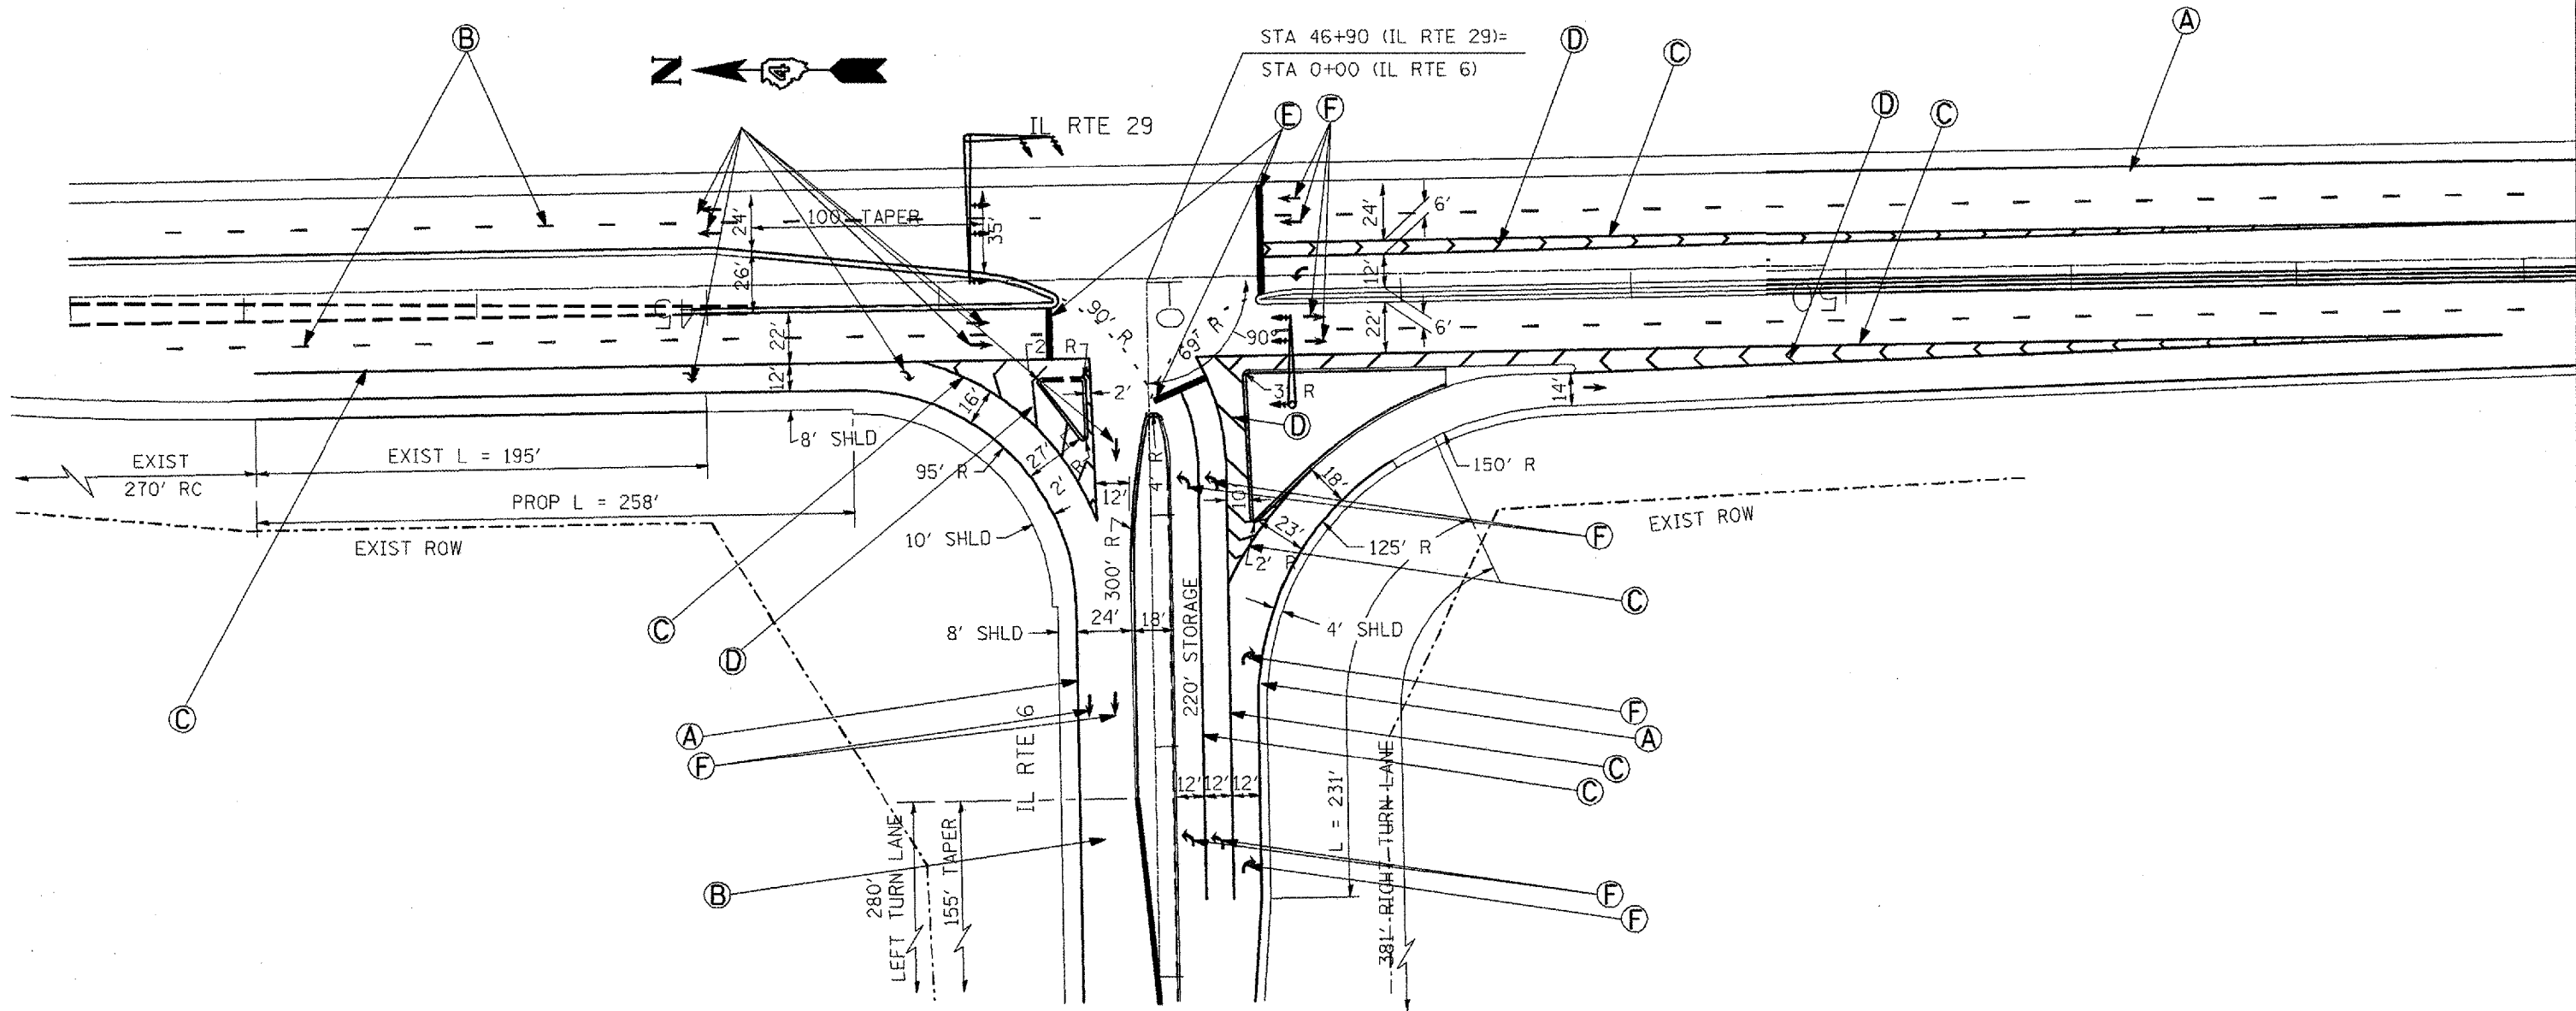

- (A) PREF PL PM., TY. B - LINE 4"
- (B) PREF PL PM., TY. B - LINE 6"
- (C) PREF PL PM., TY. B - LINE 8"
- (D) PREF PL PM., TY. B - LINE 12"
- (E) PREF PL PM., TY. B - LINE 24"
- (F) PREF PL PM., TY. B - LETTER AND SYMBOLS

REVISIONS	
NAME	DATE

ILLINOIS DEPARTMENT OF TRANSPORTATION
**PROPOSED
 PAVEMENT MARKING
 PLAN**

NOT TO SCALE
 DATE

DRAWN BY
 CHECKED BY

PLOT DATE = 12/17/2007
 FILE NAME = S:\GEN\DRW\ST\DR\PLANS\SUB\AD\NEW\Active Contract\68110\Cover sheet & 800.dgn
 PLOT SCALE = 1/8"=1'-0"
 USER NAME = bruceb