


F.A.P. RTE.	SECTION	COUNTY	TOTAL SHEETS	SHEET NO.
318	72-(6-1)RS	PEORIA	89	44
FED. ROAD DIST. NO.		ILLINOIS	FED. AID PROJECT	

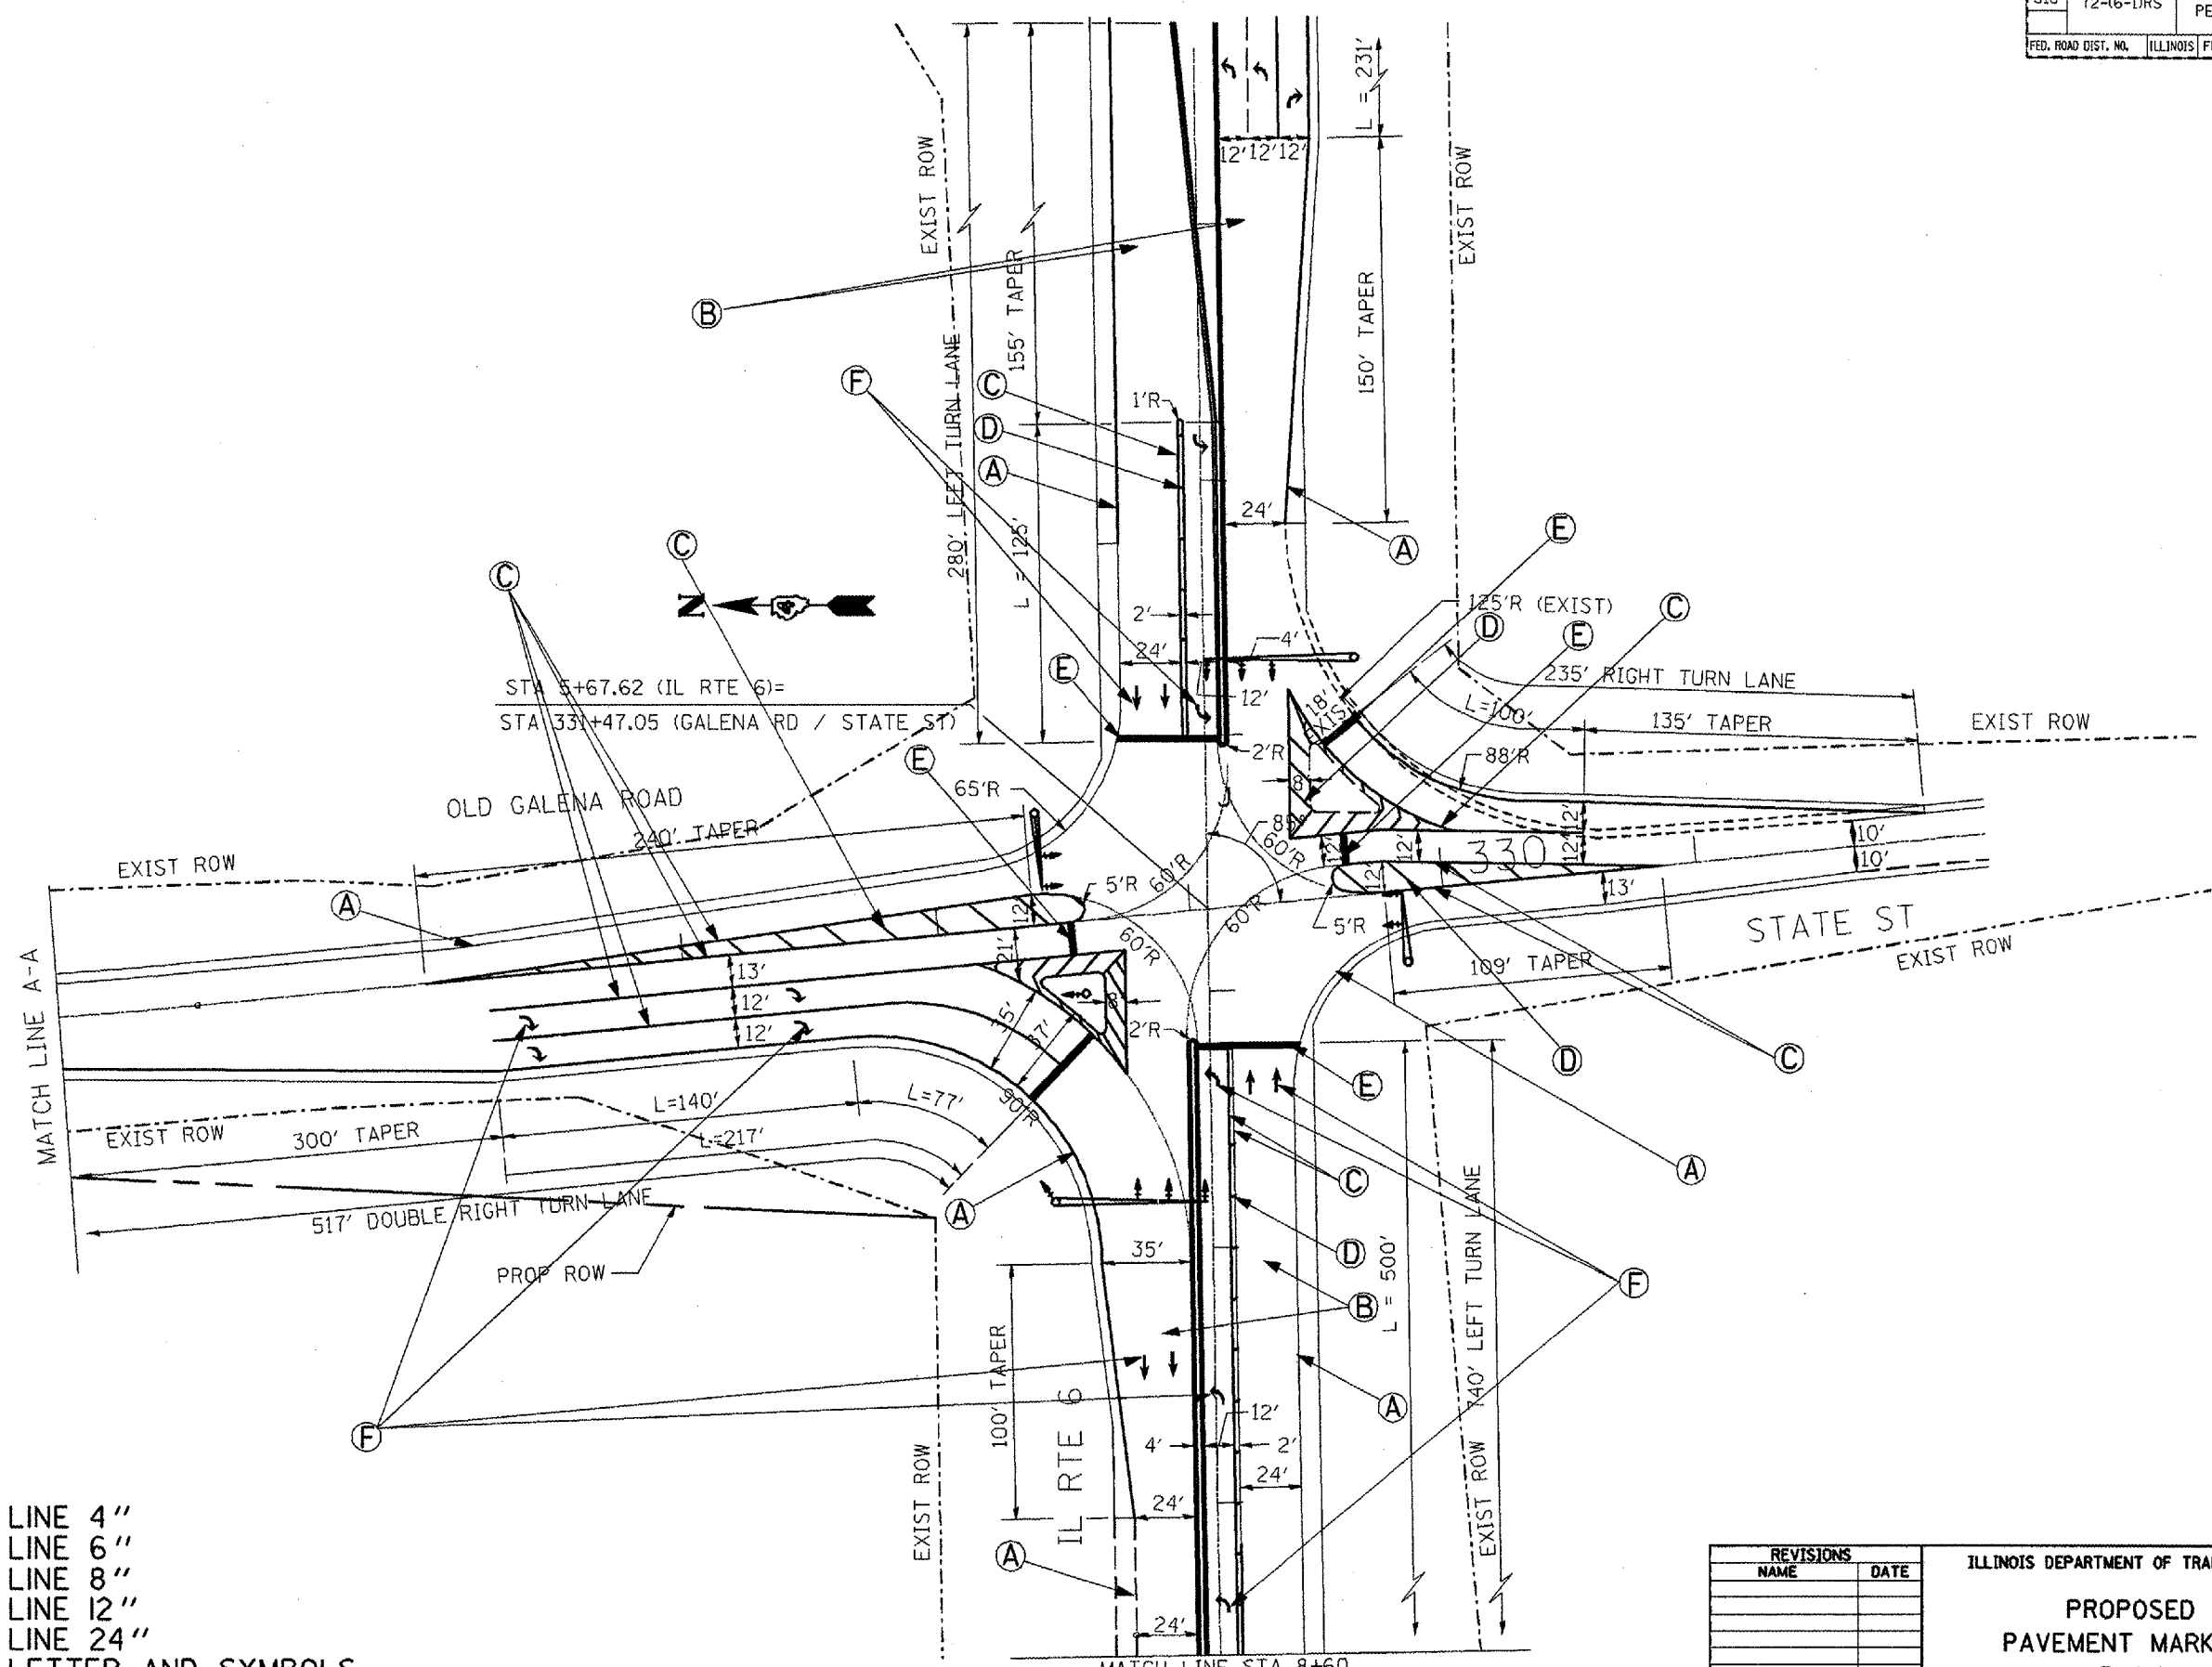

- (A) PREF PL PM., TY. B - LINE 4"
- (B) PREF PL PM., TY. B - LINE 6"
- (C) PREF PL PM., TY. B - LINE 8"
- (D) PREF PL PM., TY. B - LINE 12"
- (E) PREF PL PM., TY. B - LINE 24"
- (F) PREF PL PM., TY. B - LETTER AND SYMBOLS

REVISIONS	
NAME	DATE

ILLINOIS DEPARTMENT OF TRANSPORTATION

**PROPOSED PAVEMENT MARKING PLAN**

NOT TO SCALE  
DATE

DRAWN BY  
CHECKED BY

PLOT DATE = 12/17/2007  
 FILE NAME = S:\GIS\DRW\T\ST06\PLNS\SOUM01-HEV\Active Contracts\68110\Cover sheet & 900.dgn  
 PLOT SCALE = 1/8"=1'-0"  
 USER NAME = brendan