


F.A.P. RTE.	SECTION	COUNTY	TOTAL SHEETS	SHEET NO.
318	72-6-URS	PEORIA	89	64
STA.		TO STA.		
FED. ROAD DIST. NO.		ILLINOIS FED. AID PROJECT		

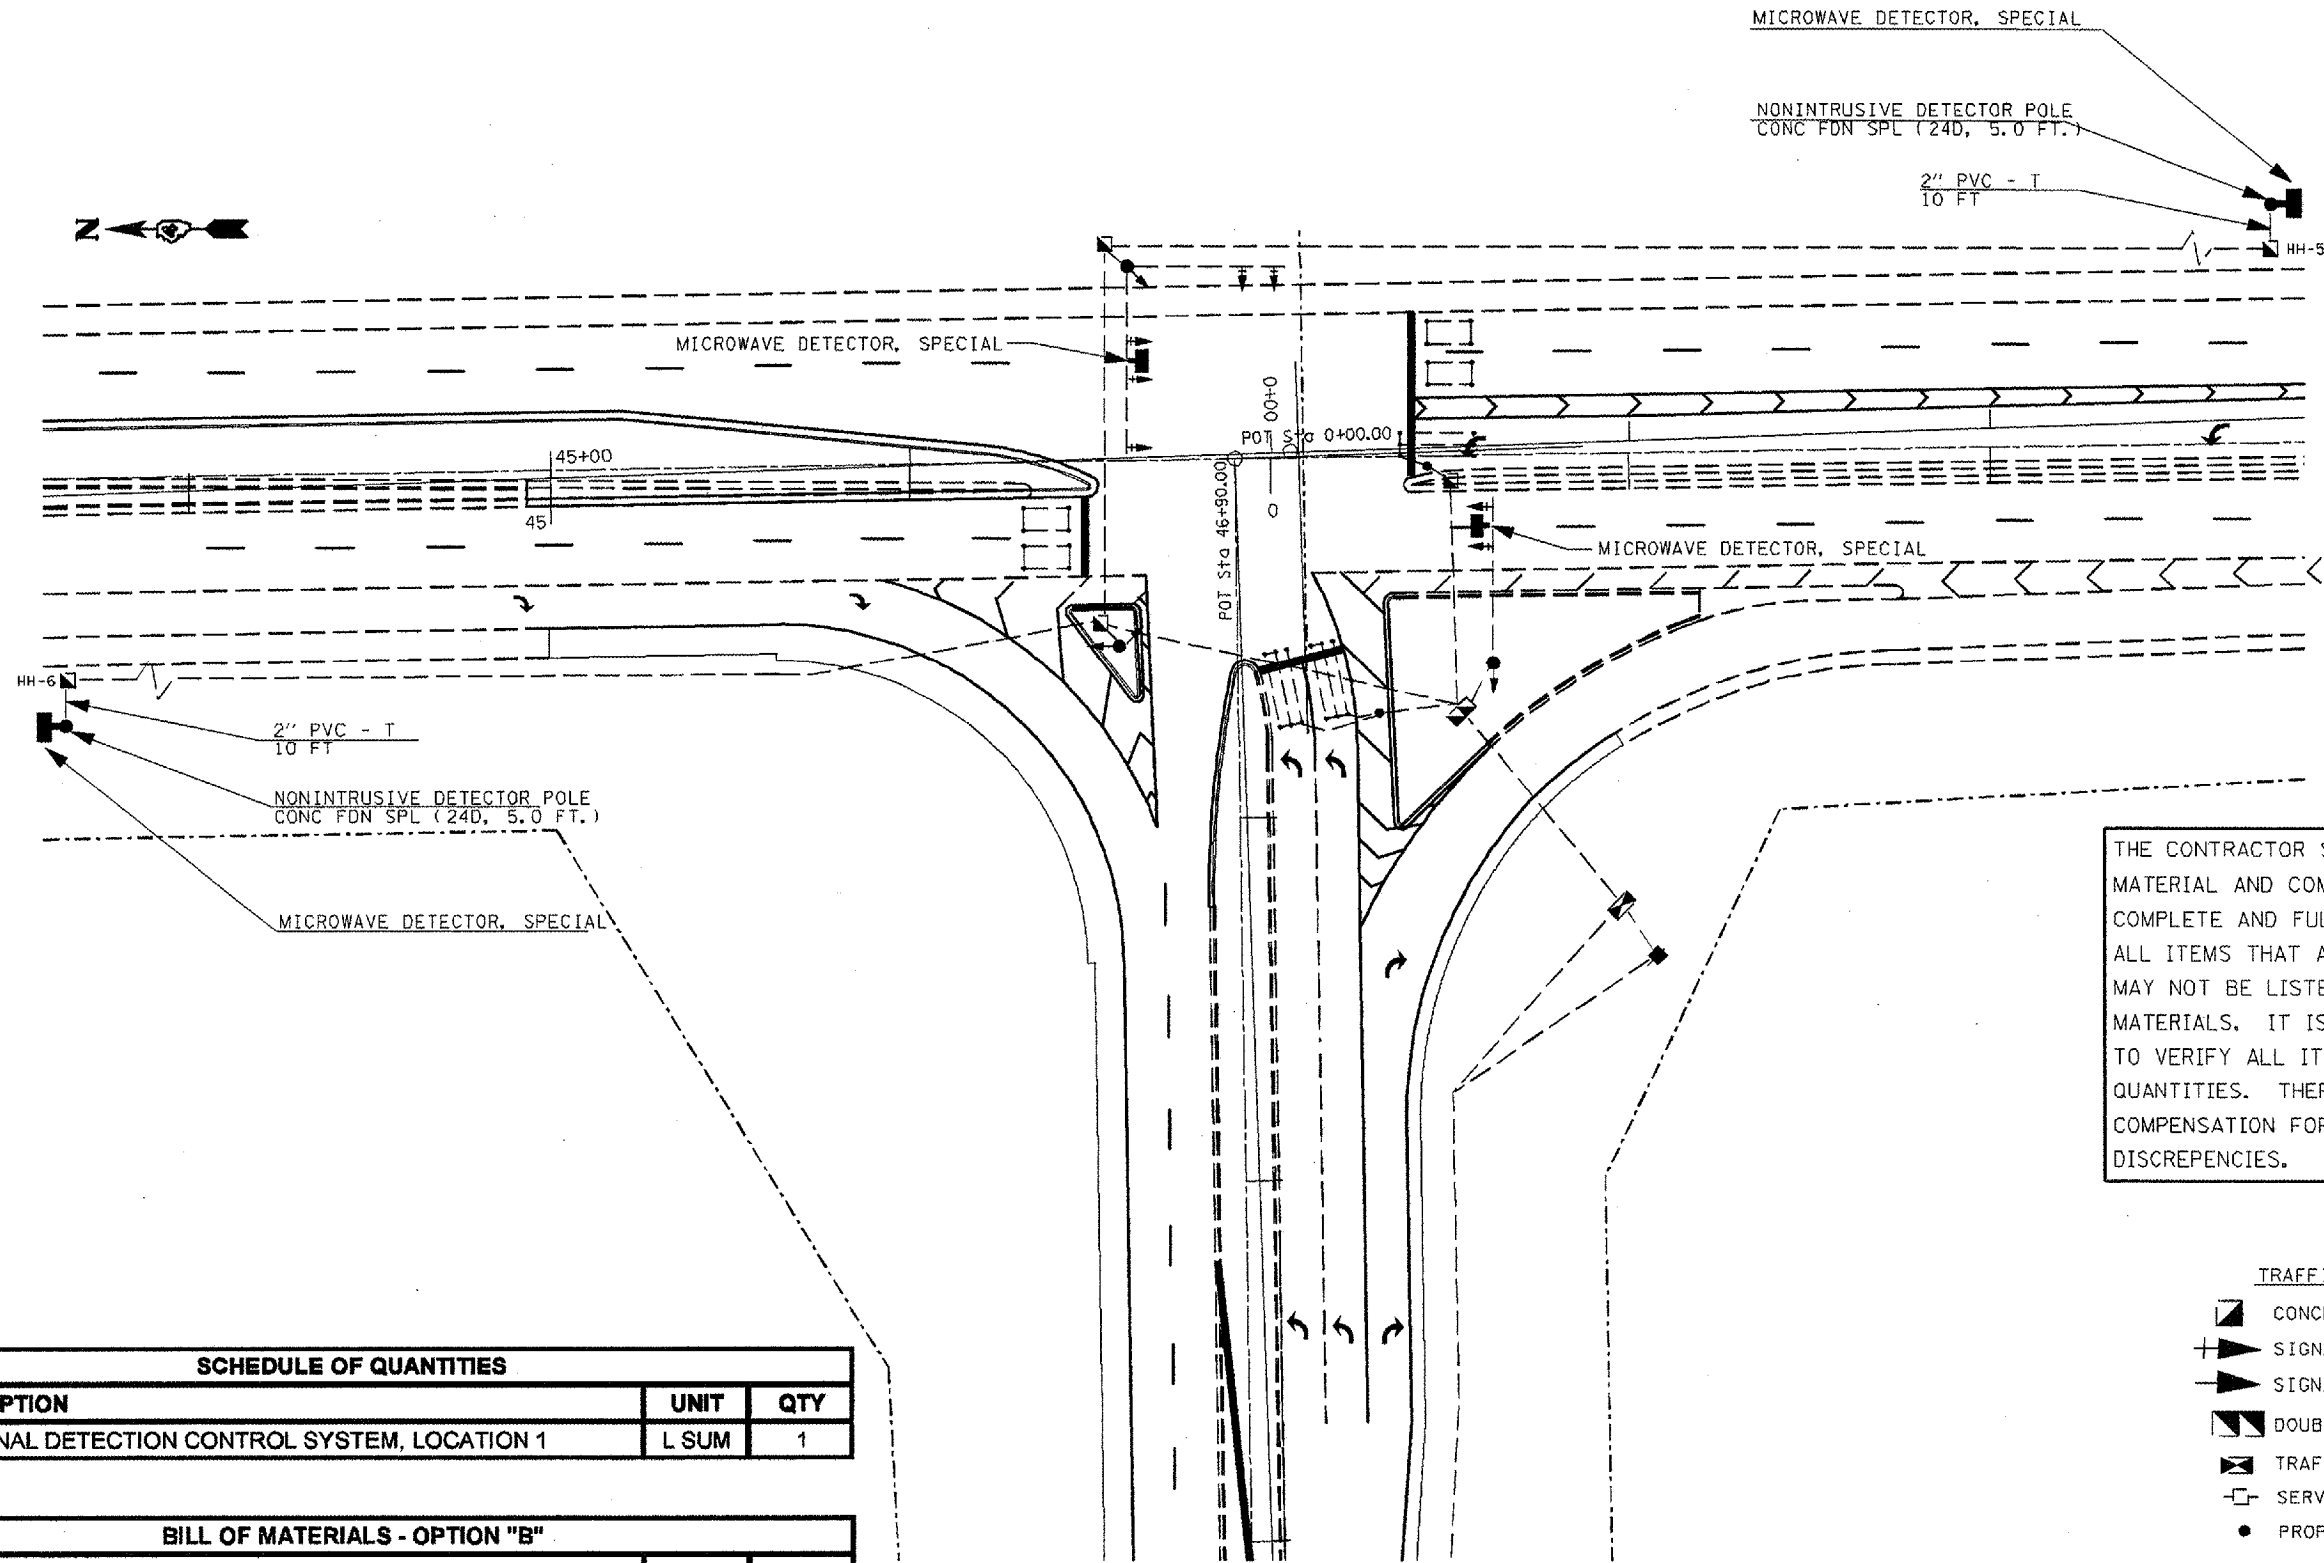

THE CONTRACTOR SHALL FURNISH AND INSTALL ALL MATERIAL AND COMPONENTS REQUIRED FOR A COMPLETE AND FULLY FUNCTIONAL SYSTEM. ALL ITEMS THAT ARE REQUIRED FOR INSTALLATION MAY NOT BE LISTED IN THE PROPOSED BILL OF MATERIALS. IT IS THE CONTRACTOR'S RESPONSIBILITY TO VERIFY ALL ITEMS AND THEIR RESPECTIVE QUANTITIES. THERE WILL BE NO ADDITIONAL COMPENSATION FOR OMISSIONS AND/OR QUANTITY DISCREPENCIES.

TRAFFIC SIGNAL LEGEND

- ▣ CONCRETE HANDHOLE
- ⊕ SIGNAL HEAD WITH BACKPLATE
- ▶ SIGNAL HEAD
- ▣ DOUBLE CONCRETE HANDHOLE
- ⊠ TRAFFIC SIGNAL CONTROLLER
- SERVICE INSTALLATION
- PROP. NONINTRUSIVE DETECTOR POLE

SCHEDULE OF QUANTITIES		
ITEM DESCRIPTION	UNIT	QTY
TRAFFIC SIGNAL DETECTION CONTROL SYSTEM, LOCATION 1	L SUM	1

BILL OF MATERIALS - OPTION "B"		
ITEM DESCRIPTION	UNIT	QTY
CONDUIT IN TRENCH, 2" DIA., PVC	FOOT	20
TRENCH AND BACKFILL FOR ELECTRICAL WORK	FOOT	20
MICROWAVE DETECTOR, SPECIAL	EACH	4
NONINTRUSIVE DETECTOR POLE, 30 FT	EACH	2
CONCRETE FOUNDATION, SPL (24" DIA., 5 FT DEPTH)	EACH	2
ELECTRIC CABLE IN CONDUIT (TYPE VARIES)	FOOT	AS REQ'D

REVISIONS	
NAME	DATE

ILLINOIS DEPARTMENT OF TRANSPORTATION
 IL 6 & IL 29
 DETECTION CONTROL SYSTEM
 OPTION "B"
 PEORIA COUNTY

SCALE: VERT. _____
 HORIZ. _____
 DATE _____

DRAWN BY _____
 CHECKED BY _____

PLOT DATE = 12/17/2007
 FILE NAME = S:\GEN\DRHFT\ST036\PLANS\501\0411-NEW\Native\Contract\68110\Cover sheet & 600.dgn
 PLOT SCALE = 82.9142 / IN.
 USER NAME = brcdbm