


FINAL SURVEY	DATE
BY	
SURVEYED	
PLANNED	
TEMPLATE	
AREAS	
AREAS CHECKED	
NOTE BOOK	
NO.	

ORIGINAL SURVEY	DATE
BY	
SURVEYED	
PLANNED	
TEMPLATE	
AREAS	
AREAS CHECKED	
NOTE BOOK	
NO.	

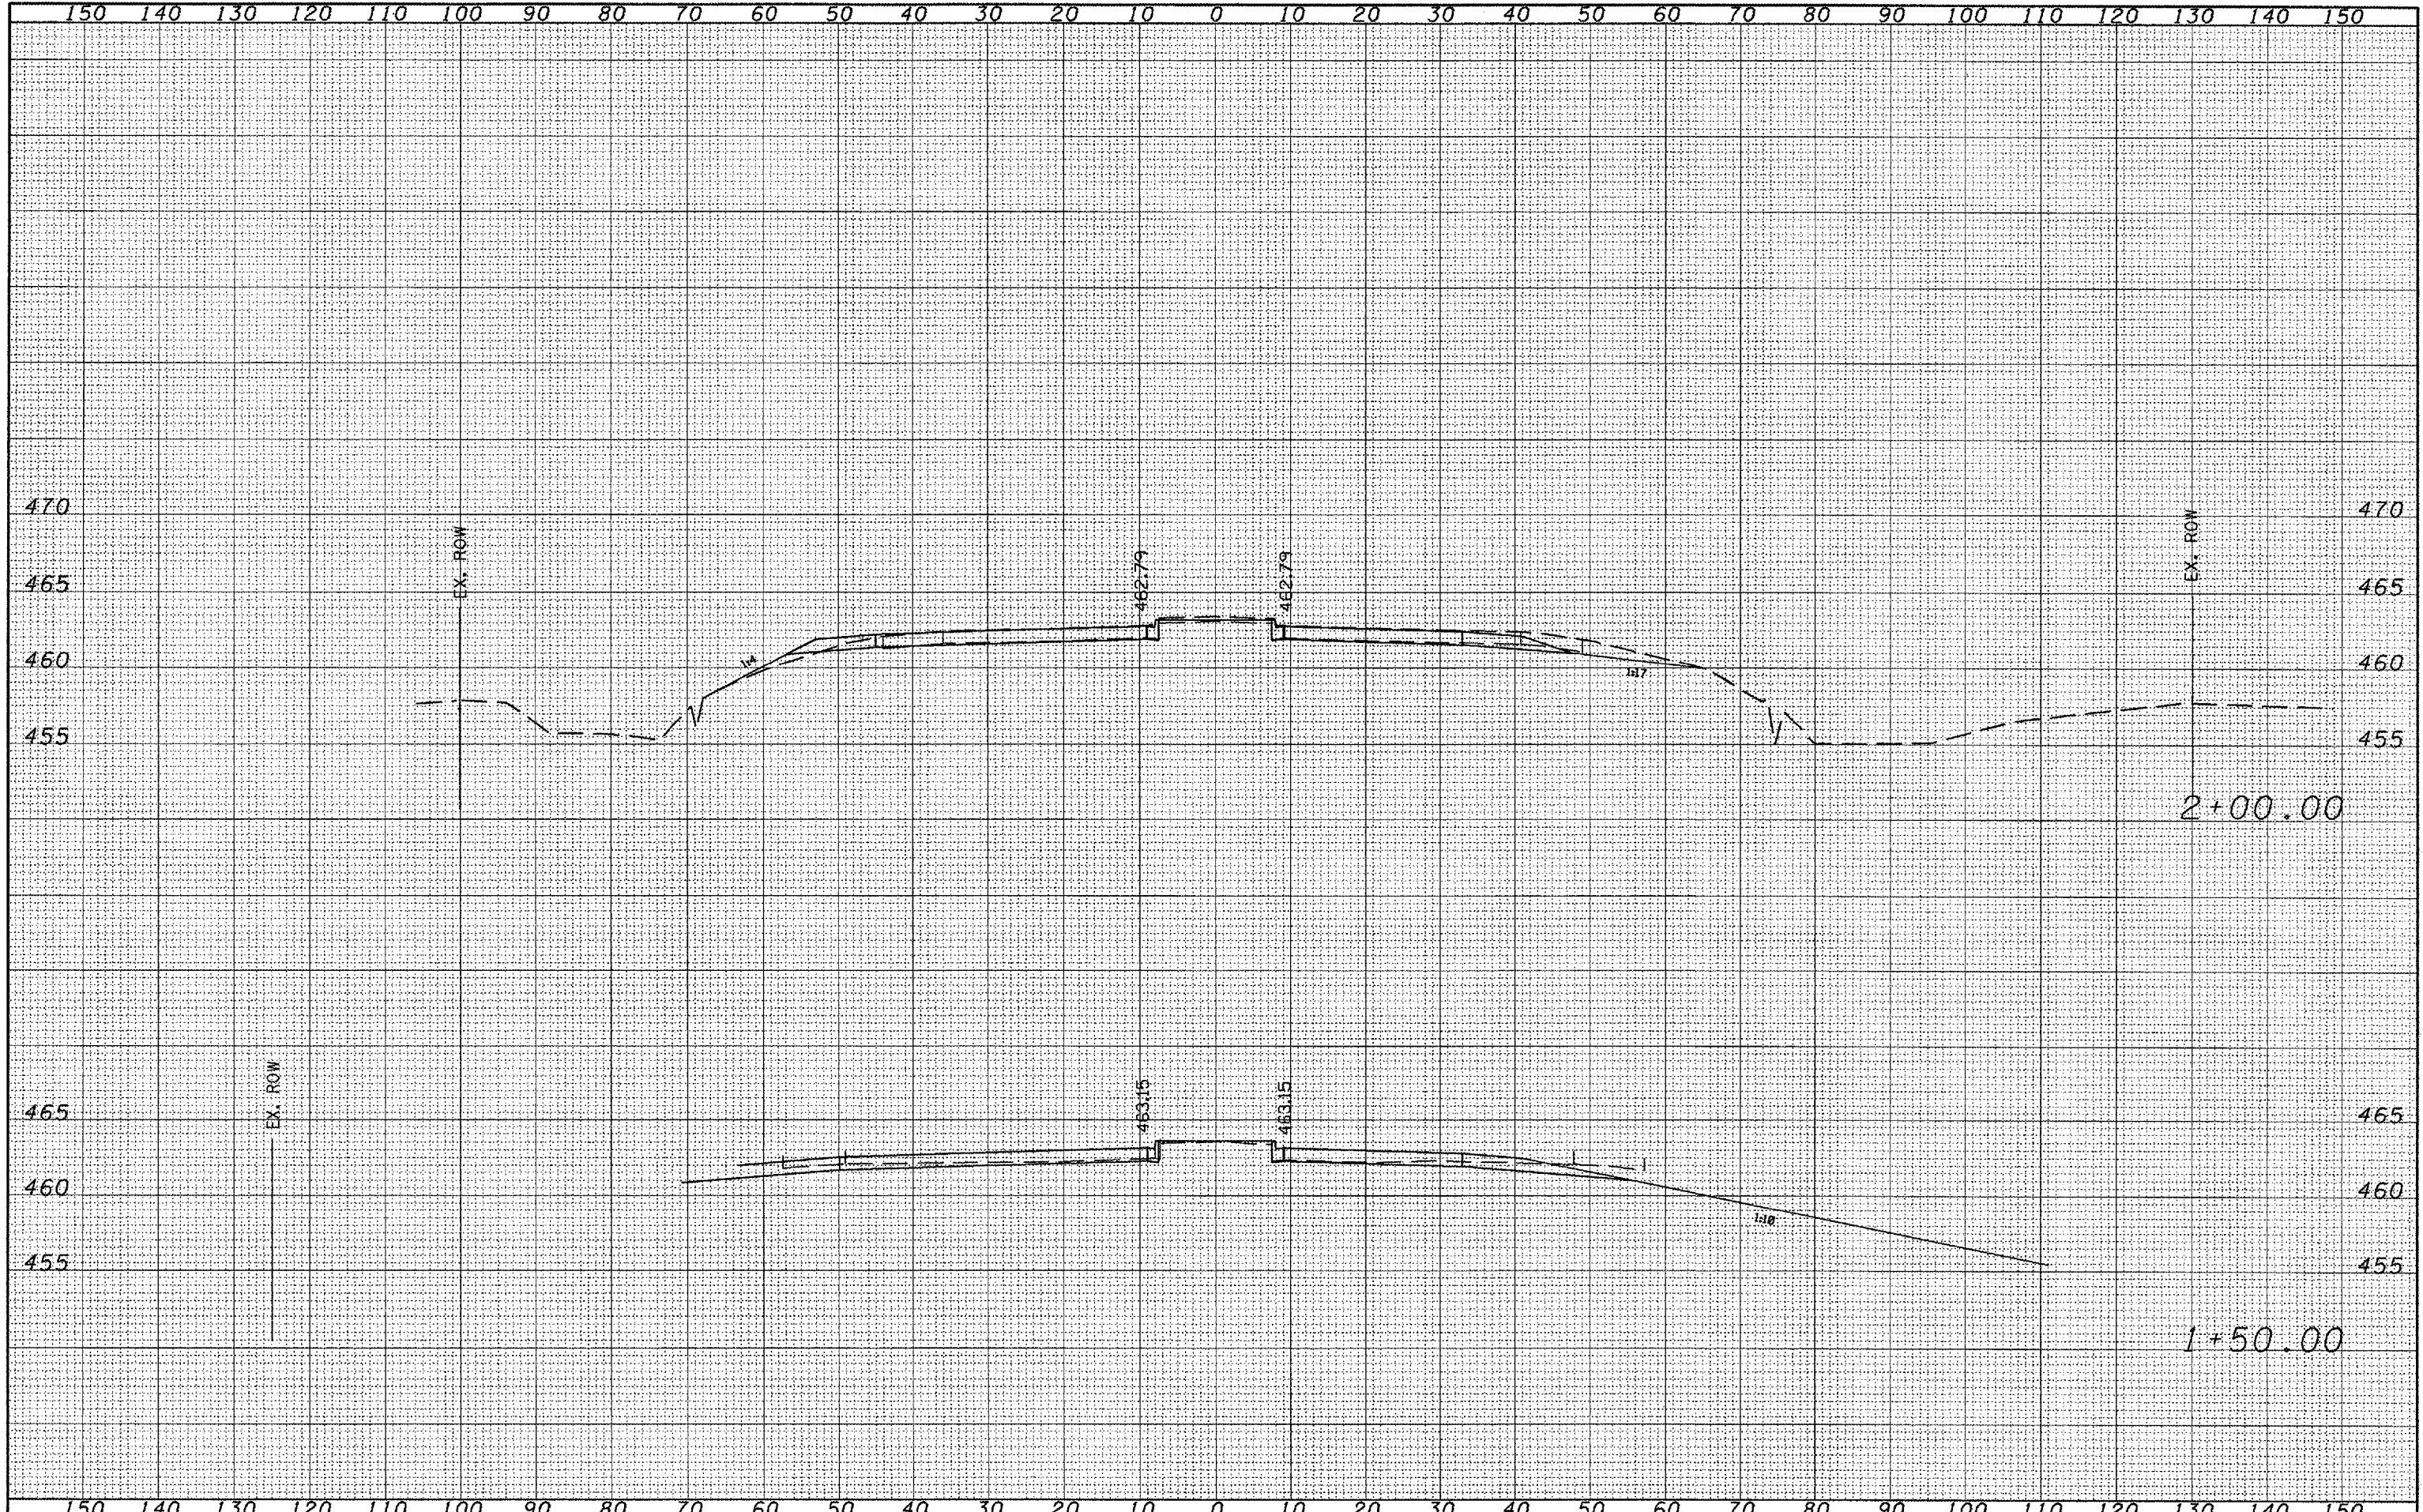

FILE NAME =	USER NAME = brucebm	DESIGNED -	REVISED -	STATE OF ILLINOIS DEPARTMENT OF TRANSPORTATION	IL 6 MAINLINE			FA. 318.	SECTION	COUNTY	TOTAL SHEET				
S:\GEN\DRIFT\STD\PLNS\SQUAD9-NEW\Active Cont	acts\68110\Cover sheet & SQ .dgn	DRAWN -	REVISED -		SCALE:	SHEET NO.	OF	SHEETS	STA. 1+50.00	TO STA. 2+00.00	IL 6	72-(6-1)RS	PEORIA	89	73
	PLOT SCALE = 20.0000' / IN.	CHECKED -	REVISED -												
	PLOT DATE = 12/17/2007	DATE -	REVISED -												CONTRACT NO. 68110
											FED. ROAD DIST. NO.		ILLINOIS FED. AID PROJECT		