


FINAL SURVEY	BY	DATE
REVISED SURVEY		
NOTE BOOK		
NO.		
PLATE		
AREAS CHECKED		

ORIGINAL SURVEY	BY	DATE
REVISED SURVEY		
NOTE BOOK		
NO.		
PLATE		
AREAS CHECKED		

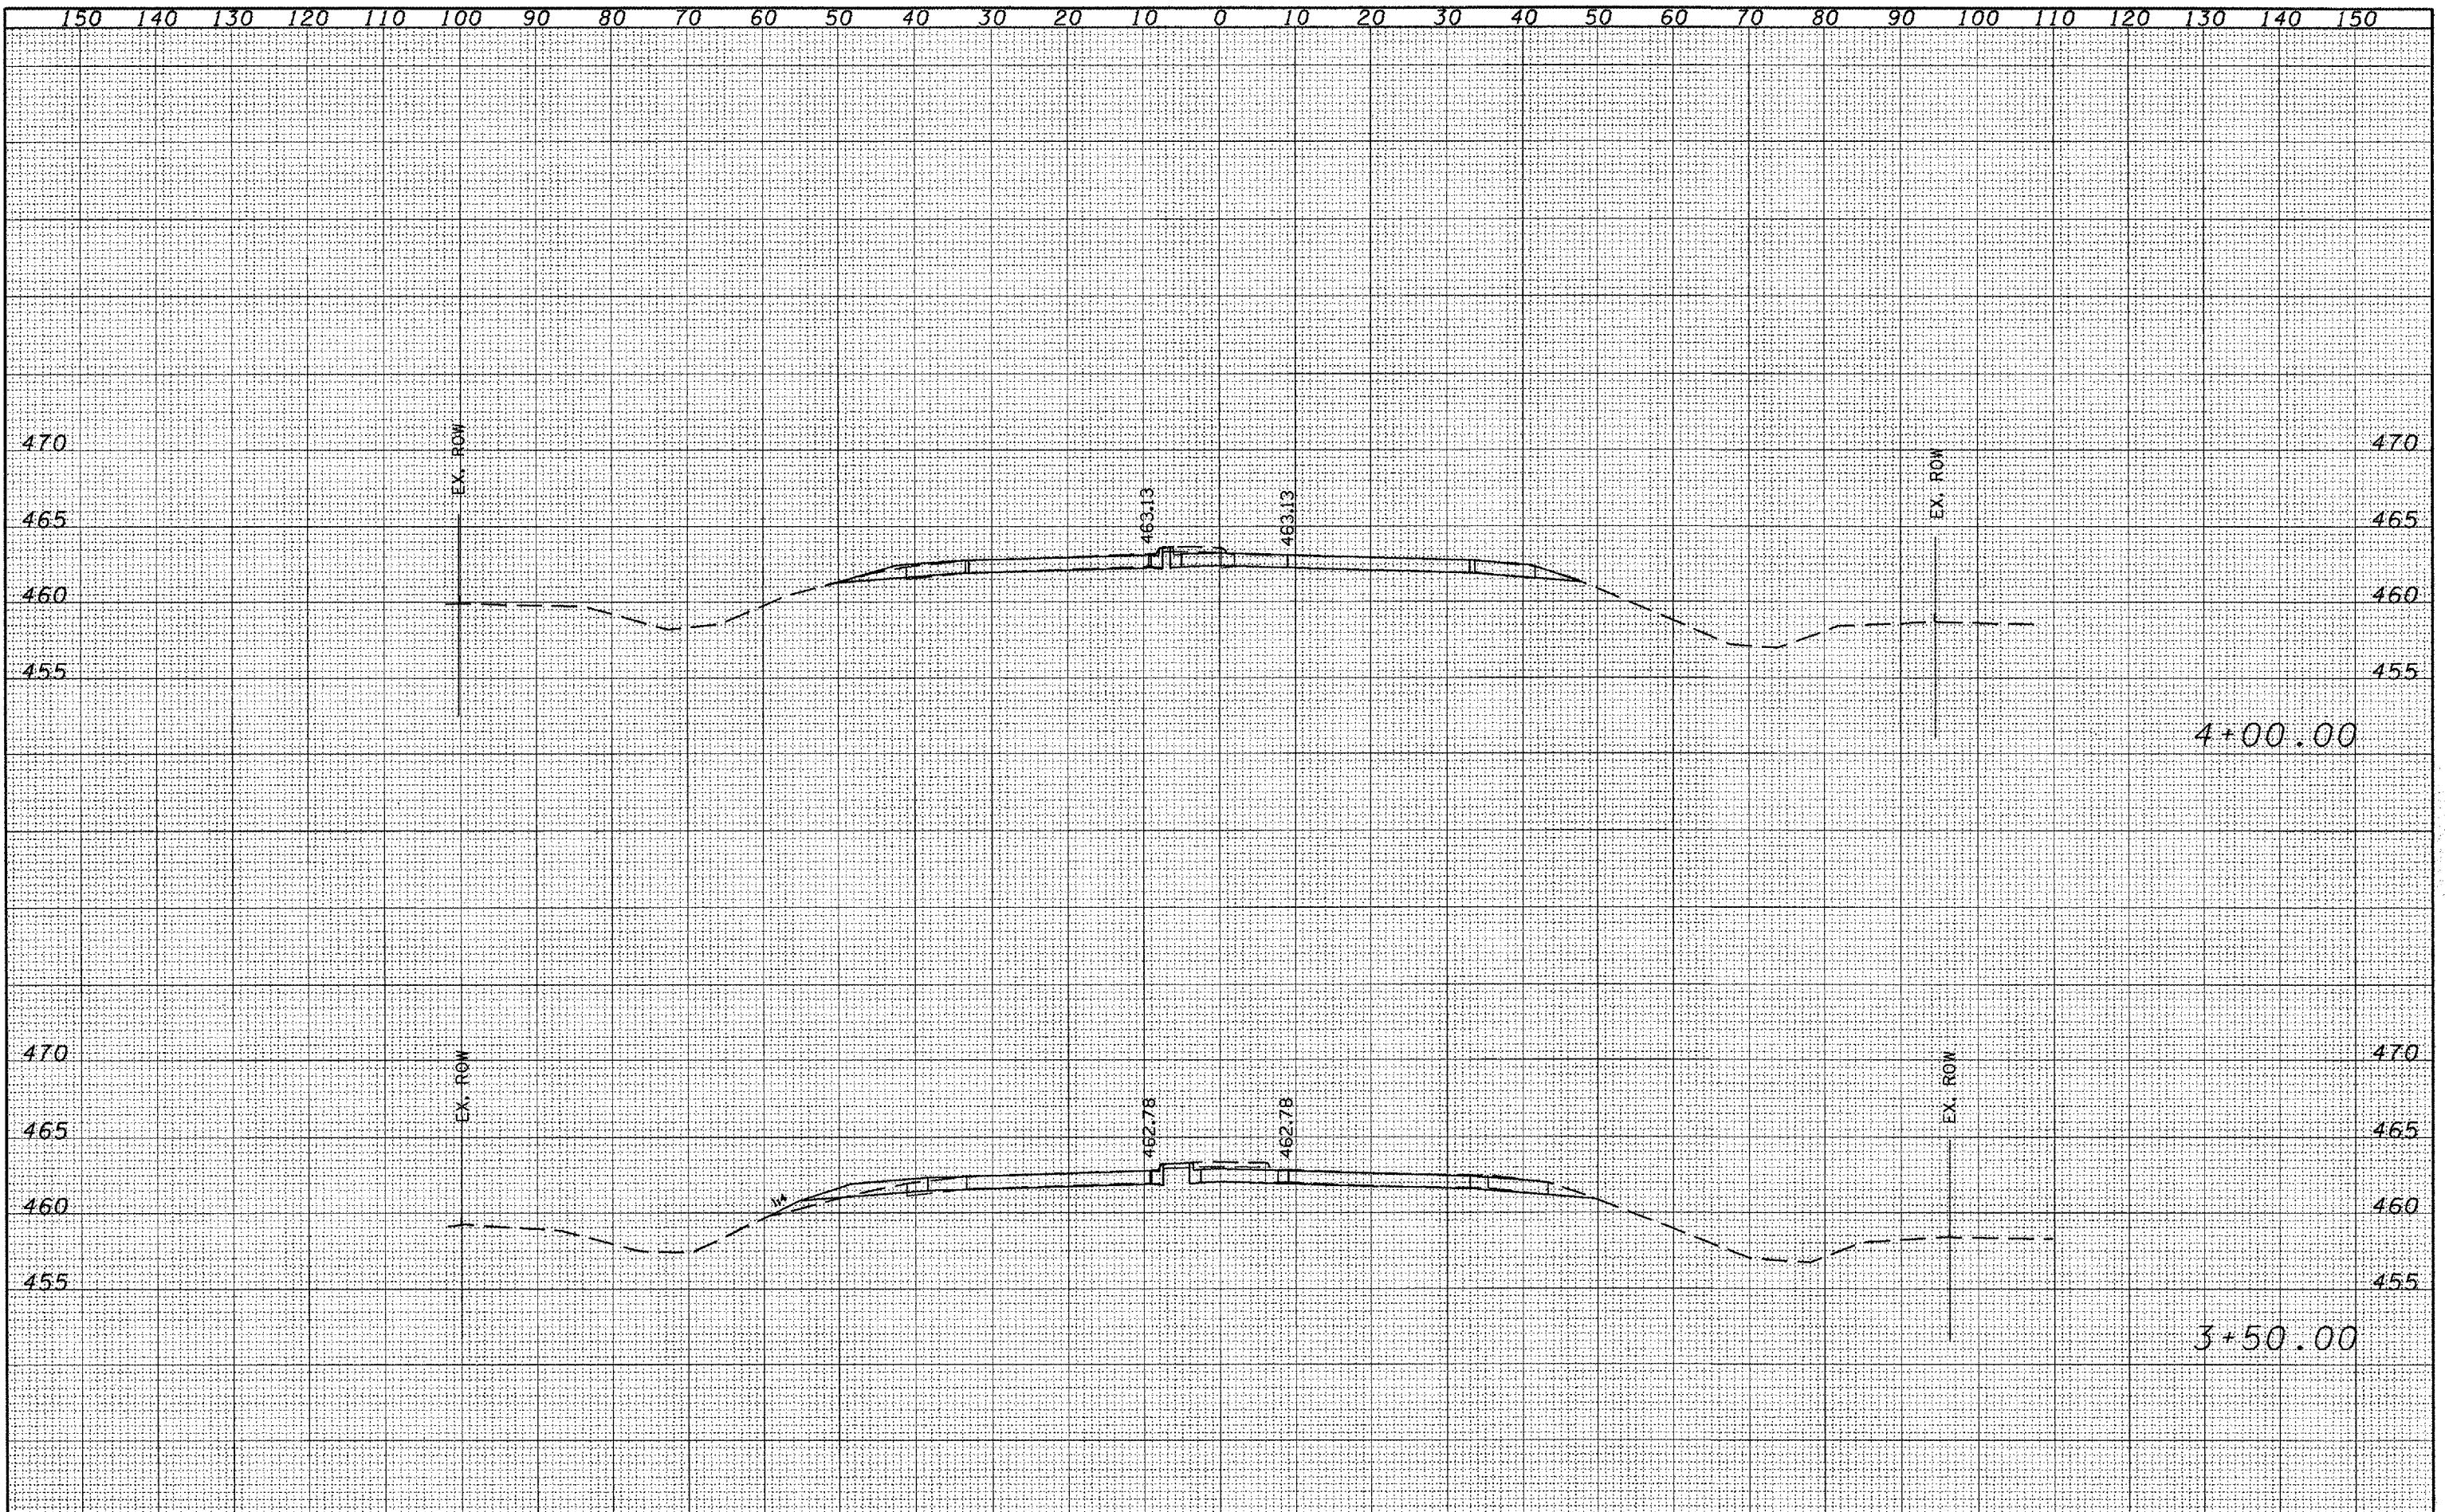

FILE NAME =	USER NAME = brucebm	DESIGNED -	REVISED -	<b>STATE OF ILLINOIS DEPARTMENT OF TRANSPORTATION</b>	<b>IL 6 MAINLINE</b>	SCALE:	SHEET NO.	OF	SHEETS	STA. 3+50.00	TO STA. 4+00.00	F.A. 318.	SECTION	COUNTY	TOTAL SHEETS	SHEET NO.
S:\GEN\DRIFT\STD&PLNS\SQUAD9-NEW\Active Cont\cta\68112\Cover sheet & SOG .dgn		DRAWN -	REVISED -			IL 6	72-(6-1)RS	PEORIA	89	75	CONTRACT NO. 68110			ILLINOIS FED. AID PROJECT		
		CHECKED -	REVISED -													
		DATE -	REVISED -													