


FINAL SURVEY	SURVEYED	DATE
NOTE BOOK NO.	PLOTTED	BY
	TEMPLATE	
	AREAS CHECKED	

ORIGINAL SURVEY	SURVEYED	DATE
NOTE BOOK NO.	PLOTTED	BY
	TEMPLATE	
	AREAS CHECKED	

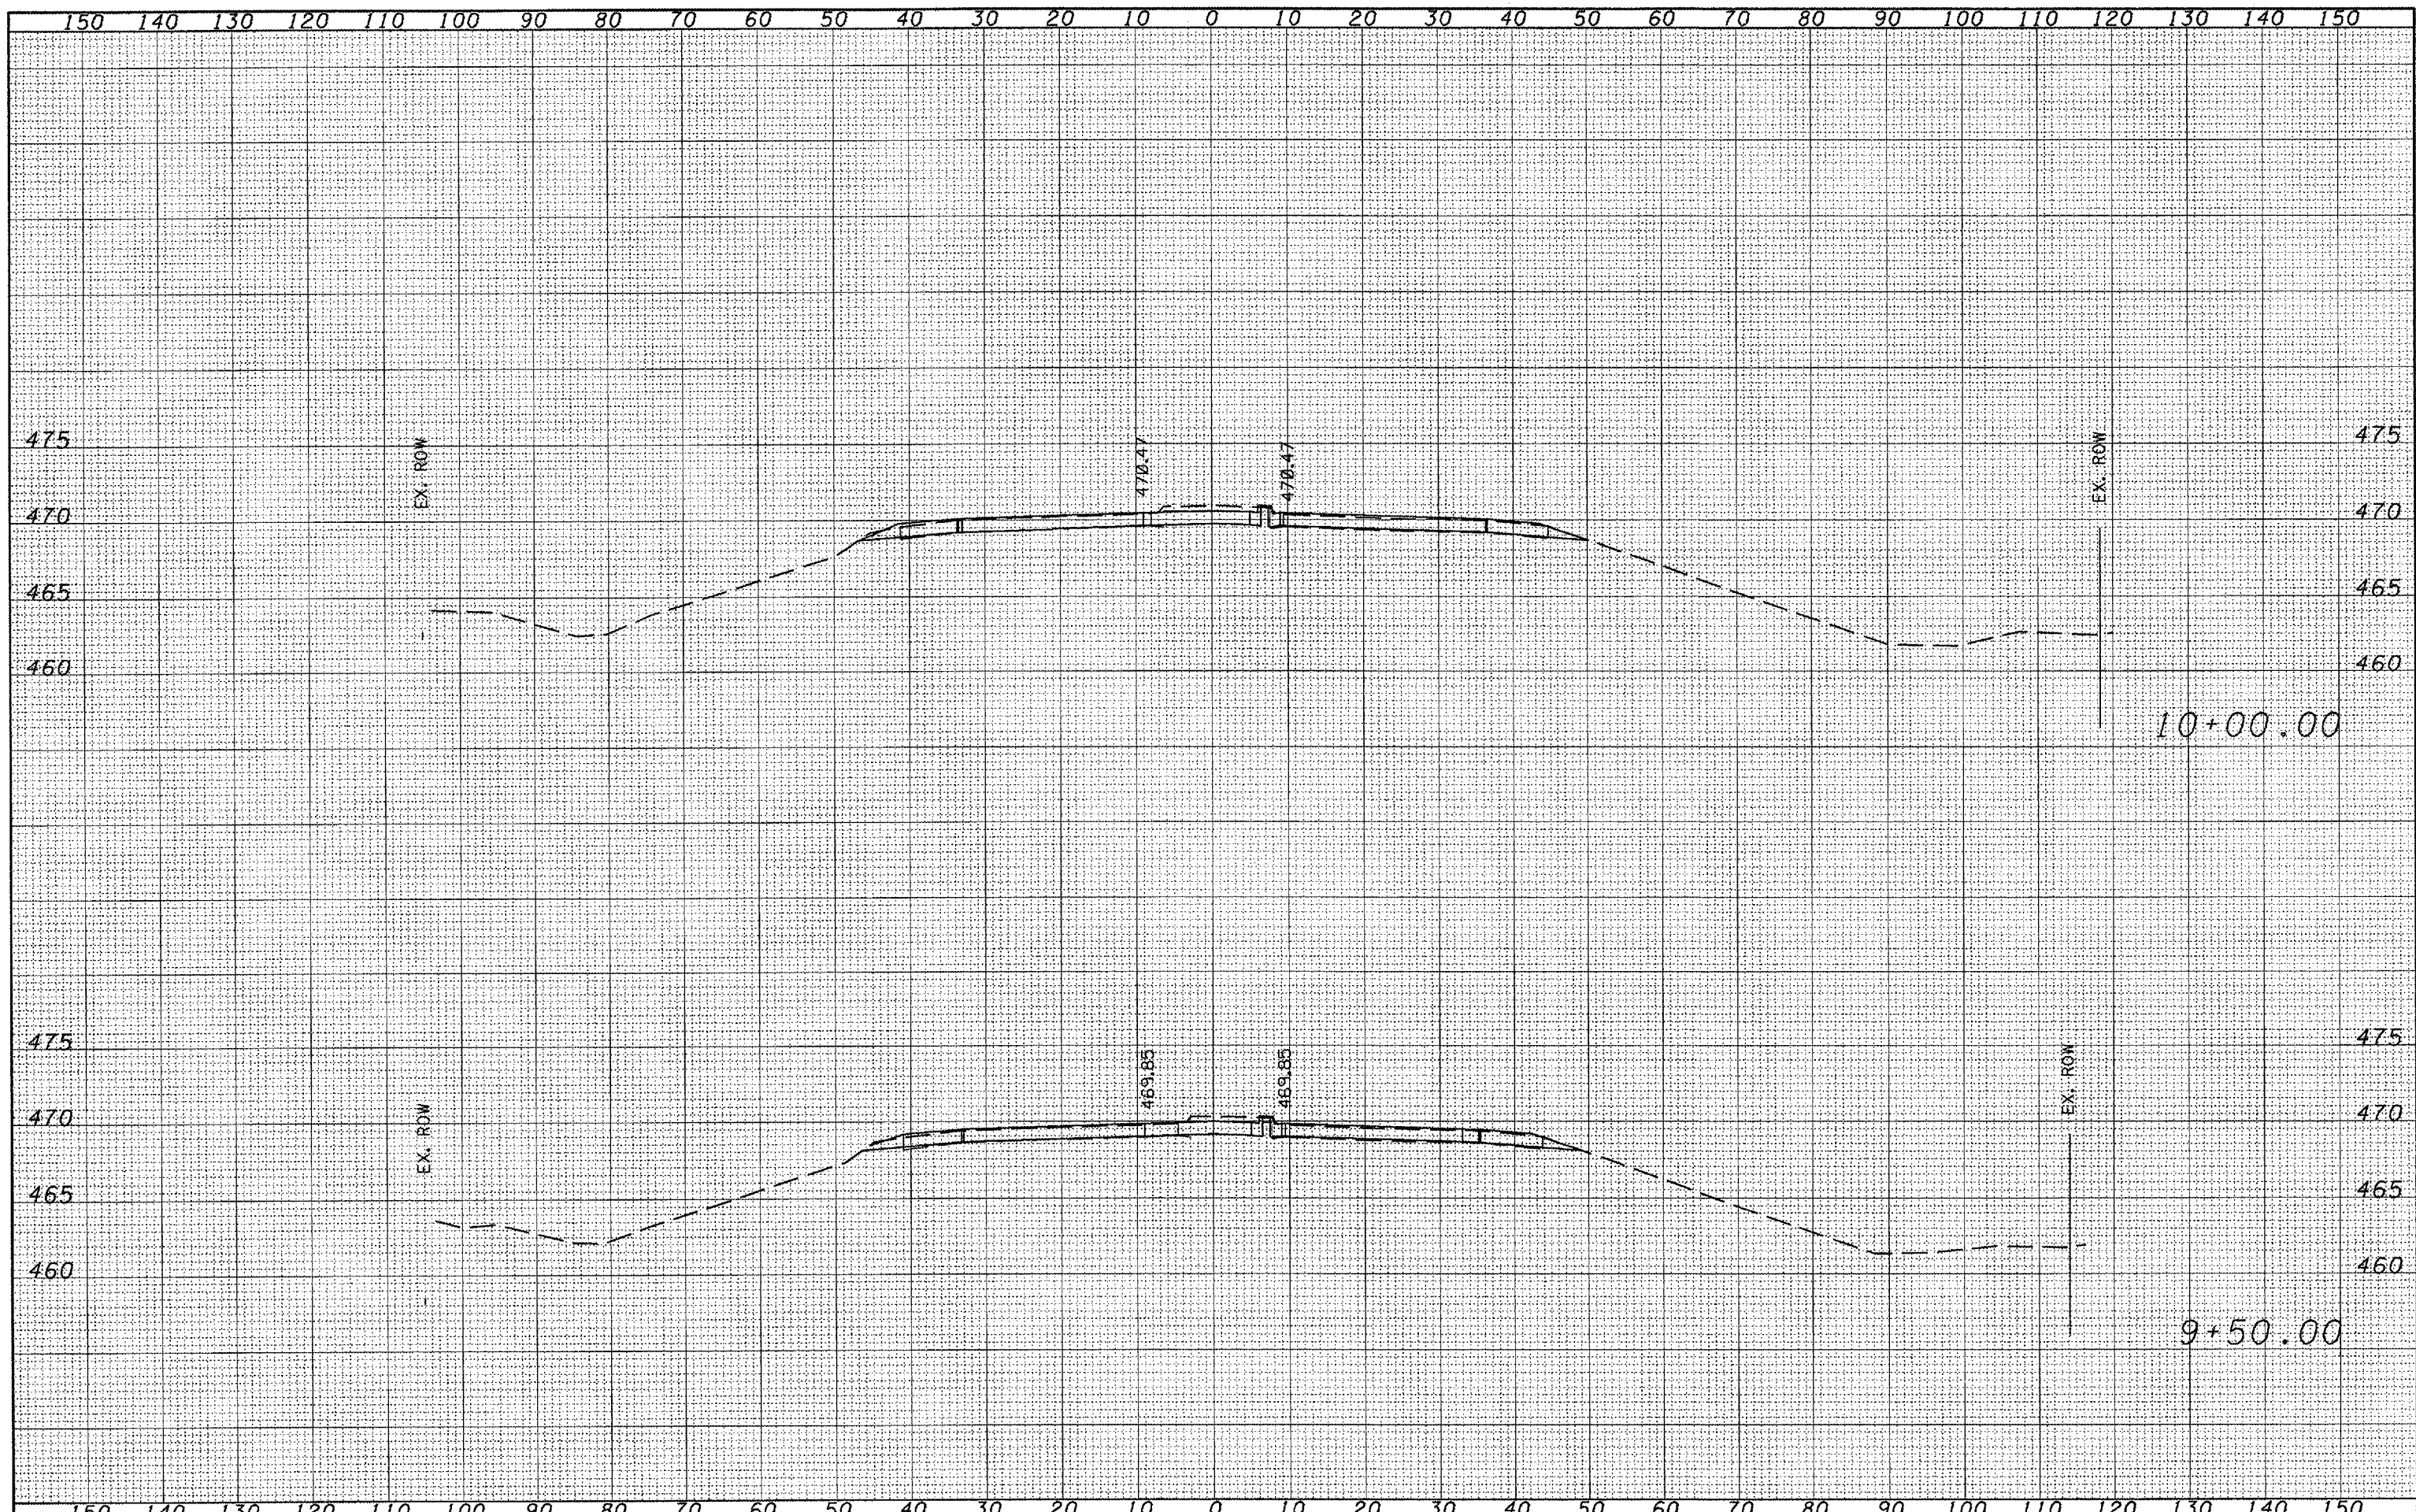

FILE NAME =	USER NAME = brucebm	DESIGNED -	REVISED -	<b>STATE OF ILLINOIS</b> <b>DEPARTMENT OF TRANSPORTATION</b>	<b>IL 6 MAINLINE</b> SCALE: SHEET NO. OF SHEETS STA. 9+50.00 TO STA. 10+00.00			FRA 318	SECTION	COUNTY	TOTAL SHEETS	SHEET NO.
S:\GEN\DRIFT\STD\PLNS\SQUAD9-NEW\Active Cont	acta\68110\Cover sheet & 500 .dgn	DRAWN -	REVISED -					IL 6	72-16-1RS	PEORIA	89	81
	PLOT SCALE = 20.00/20' / IN.	CHECKED -	REVISED -					CONTRACT NO. 68110				
	PLOT DATE = 12/17/2007	DATE -	REVISED -					FED. ROAD DIST. NO. [ILLINOIS] FED. AID PROJECT				