


FINAL SURVEY	SUBMITTED	BY	DATE
NOTE BOOK	PLOTTED		
NO.	TEMPLATE		
	AREAS		
	CHECKED		

ORIGINAL SURVEY	SUBMITTED	BY	DATE
NOTE BOOK	PLOTTED		
NO.	TEMPLATE		
	AREAS		
	CHECKED		

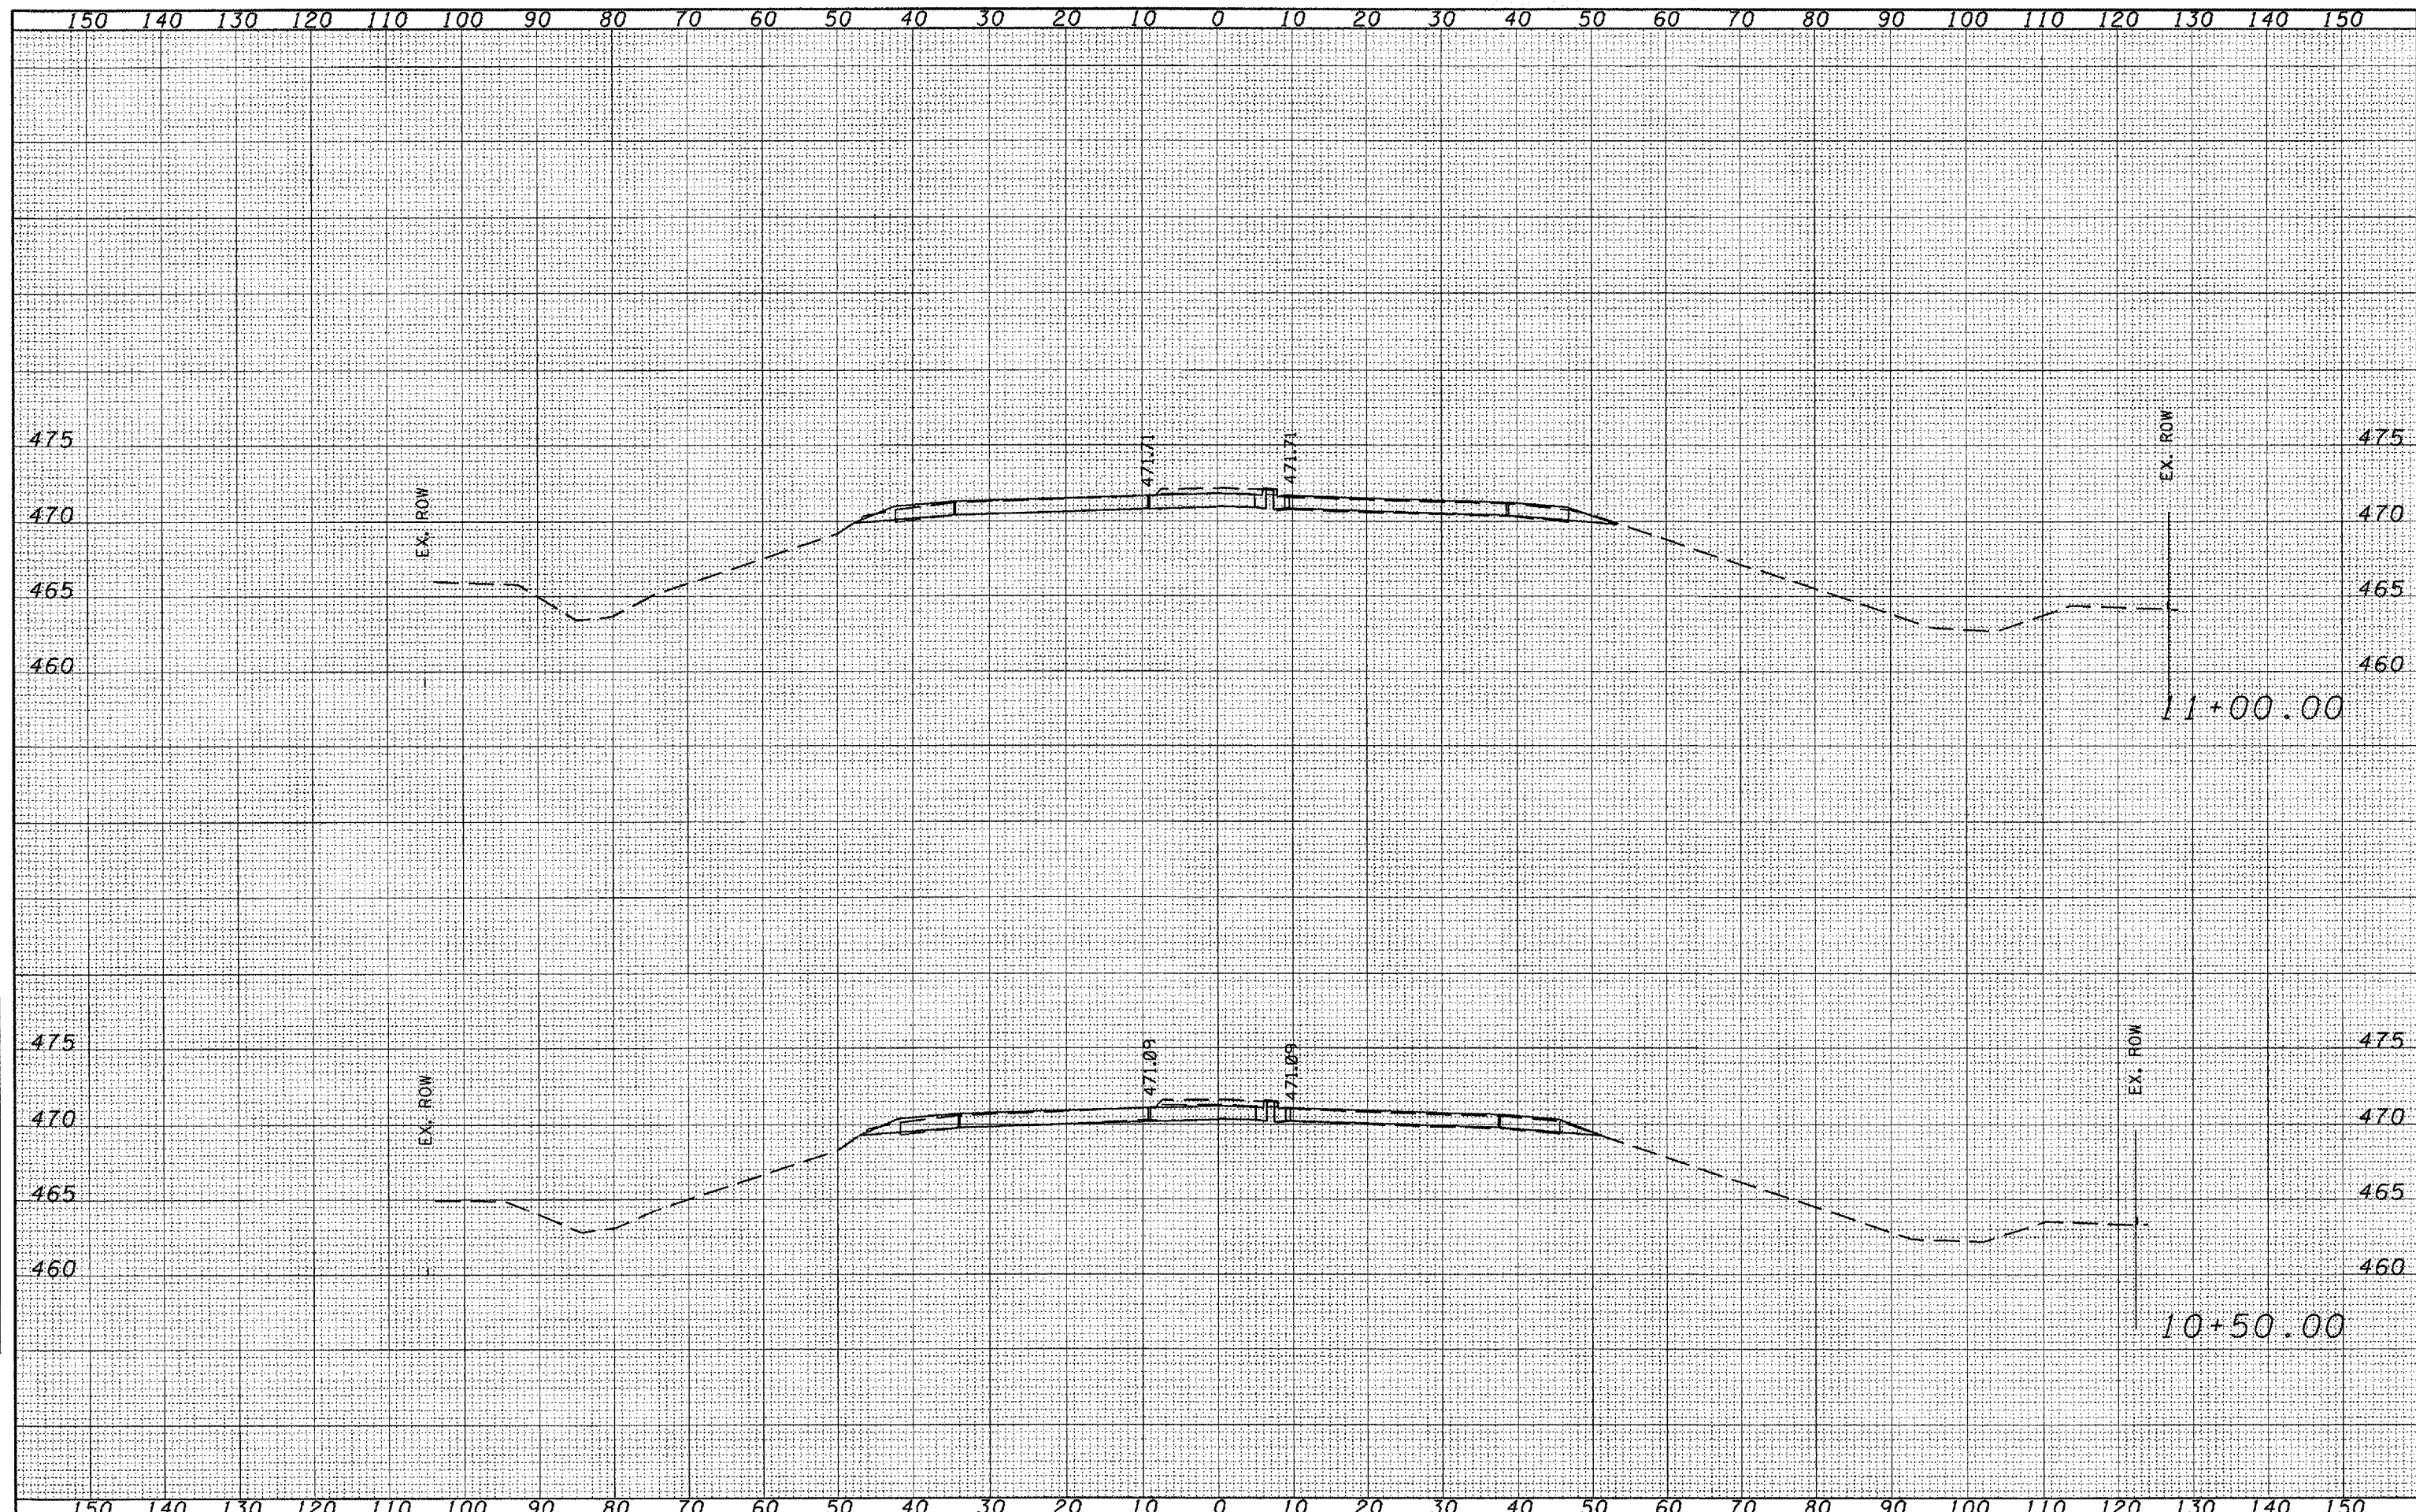

FILE NAME =	USER NAME = brucebm	DESIGNED -	REVISED -	STATE OF ILLINOIS DEPARTMENT OF TRANSPORTATION	IL 6 MAINLINE			FED. 318.	SECTION	COUNTY	TOTAL SHEETS	SHEET NO.	
S:\GEN\DRAW\STD&PLNS\SQUAD9-NEW\Active Cont\pcta\68118\Cover sheet & SOI .dgn		DRAWN -	REVISED -		SCALE:	SHEET NO.	OF	SHEETS	IL 6	72-66-11RS	PEORIA	89	82
		CHECKED -	REVISED -		STA. 10+50.00	TO STA. 11+00.00	FED. ROAD DIST. NO.	(ILLINOIS) FED. AID PROJECT	CONTRACT NO. 68110				
		DATE -	REVISED -										