


DATE	
BY	
STATUS	
PLOTTED	
TEMPLATE	
AREAS	
CHECKED	
NO.	
FINAL SURVEY	
NOTE BOOK	

DATE	
BY	
STATUS	
PLOTTED	
TEMPLATE	
AREAS	
CHECKED	
NO.	
ORIGINAL SURVEY	
NOTE BOOK	

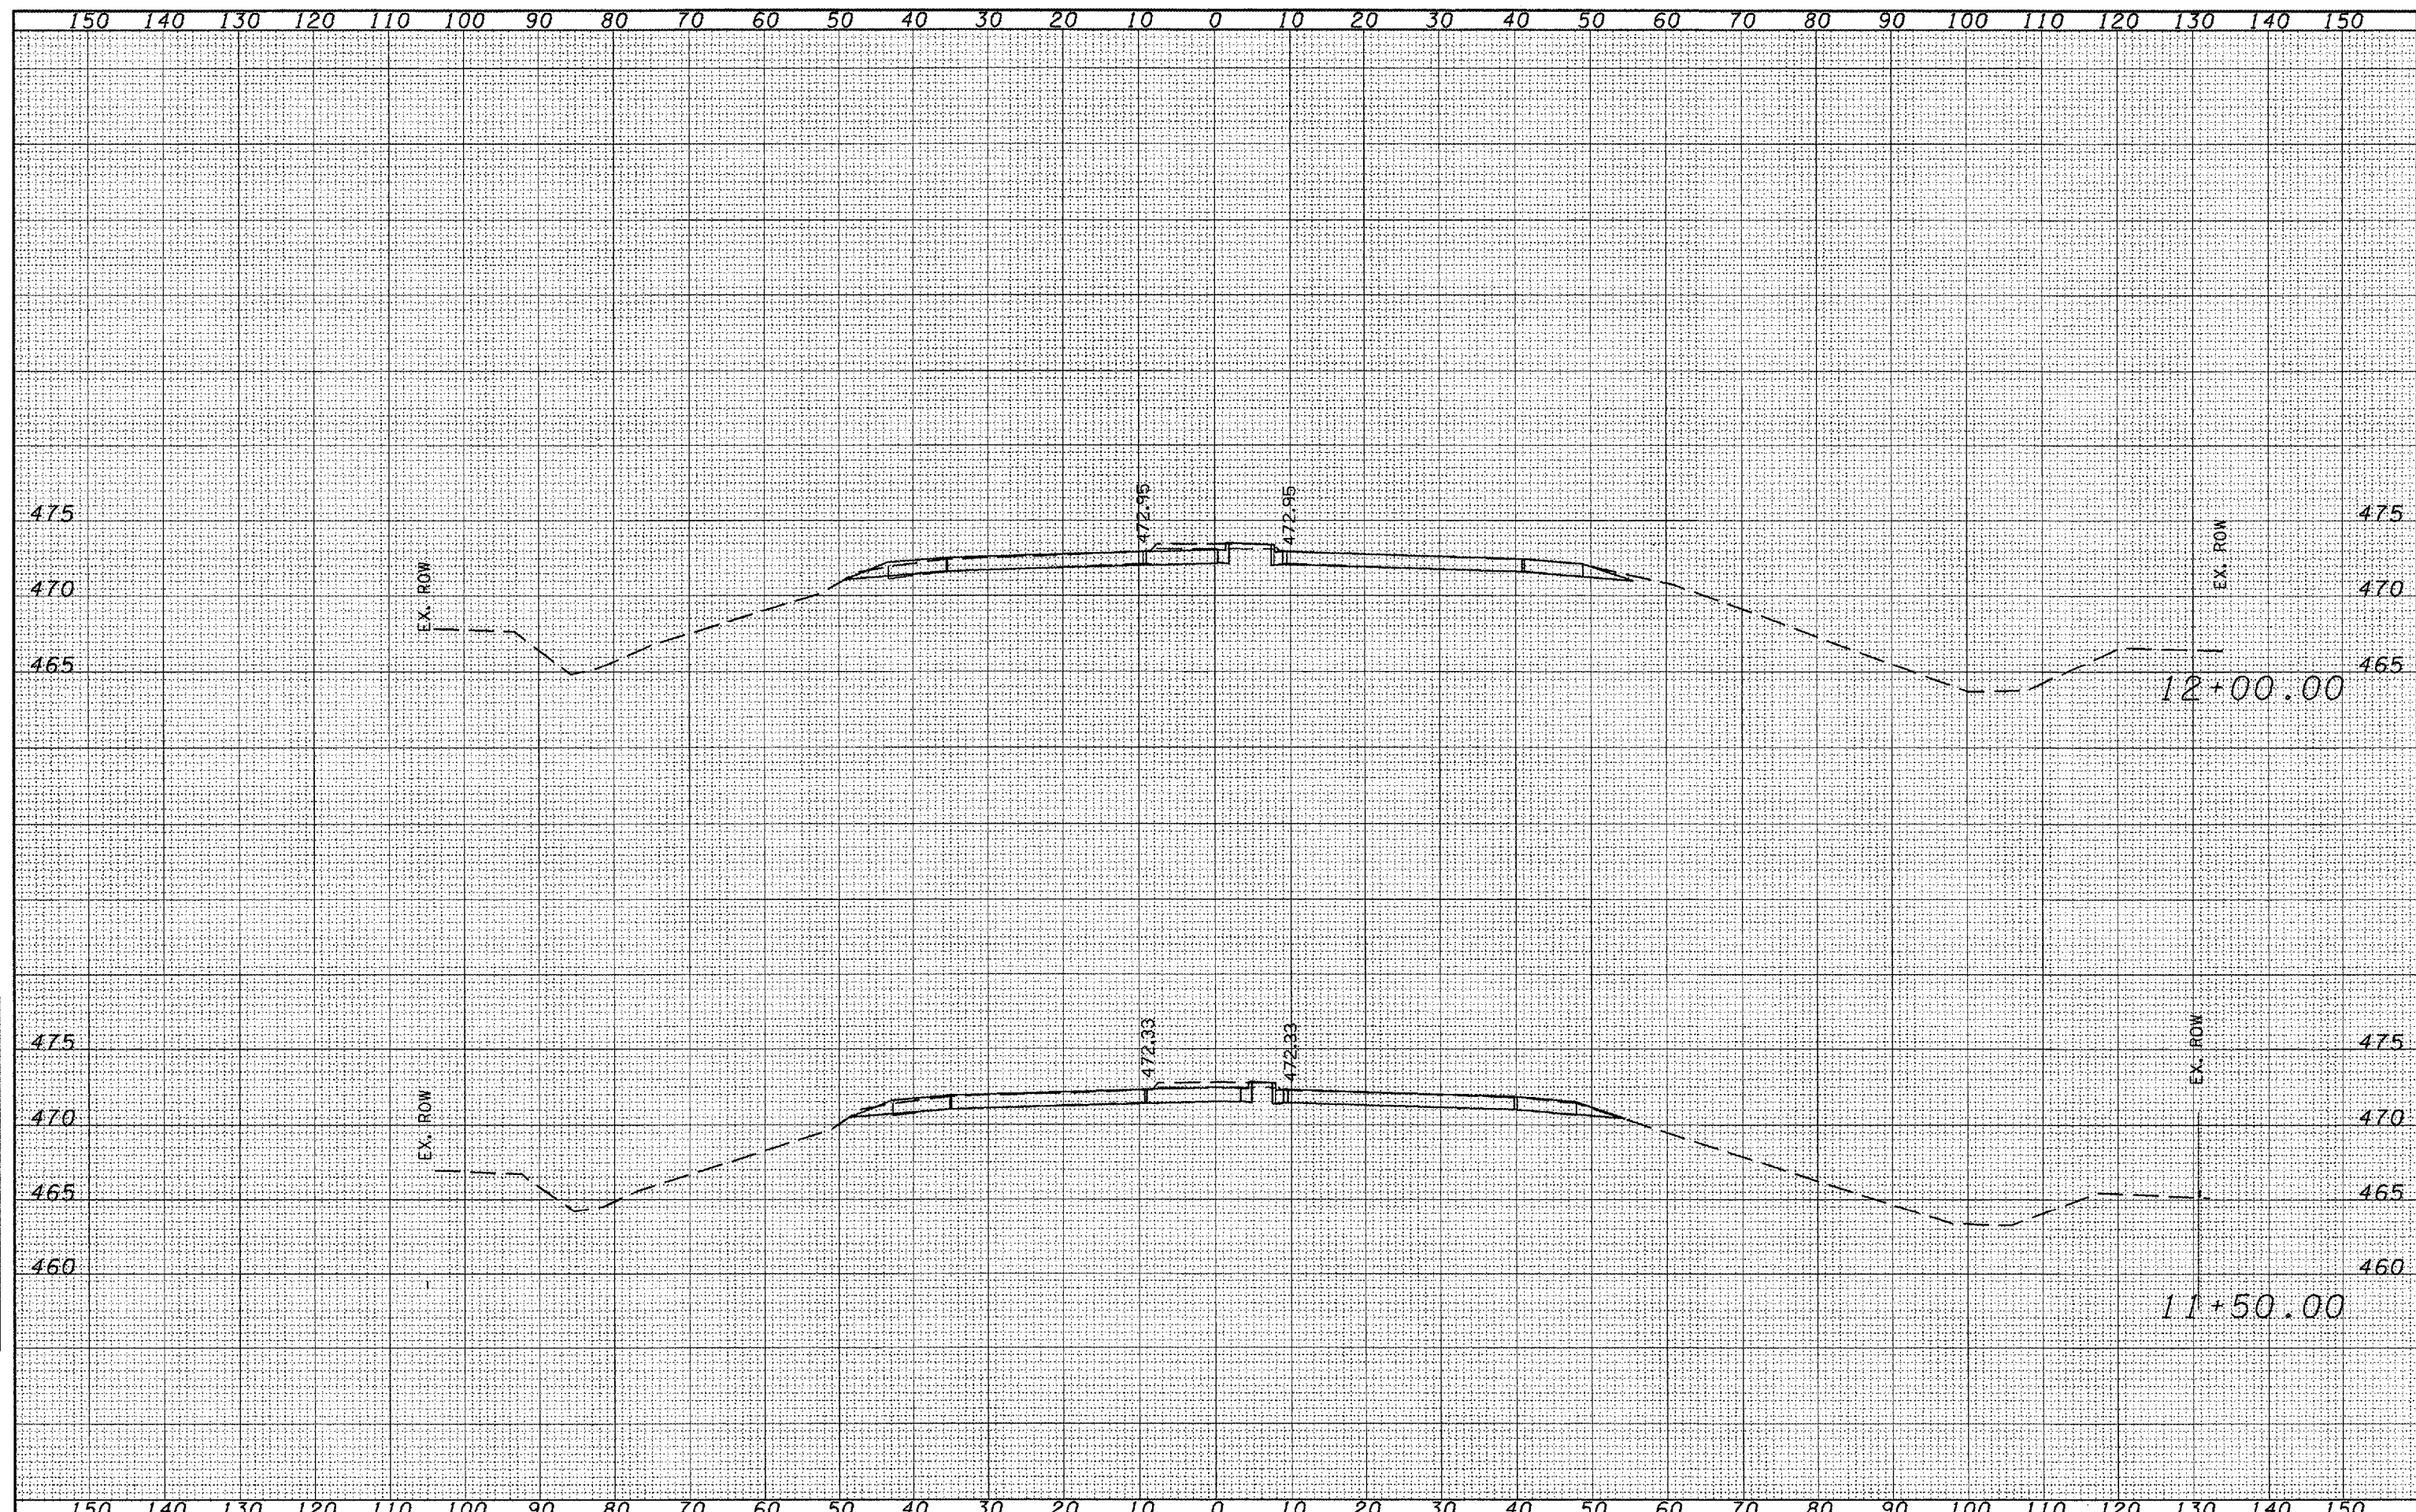

FILE NAME =	USER NAME = brucebm	DESIGNED -	REVISED -	STATE OF ILLINOIS DEPARTMENT OF TRANSPORTATION	IL 6 MAINLINE	SCALE:	SHEET NO.	OF	SHEETS	STA. 11+50.00	TO STA. 12+00.00	F.A. 318.	SECTION	COUNTY	TOTAL SHEETS	SHEET NO.	
S:\GEN\DRAW\STD\PLNS\50409-NEW\Active Cont	acta\68110\Cover sheet & 500 .dgn	DRAWN -	REVISED -			IL 6	72-(6)-URS	PEORIA	89	83			CONTRACT NO. 68110				
PLOT SCALE = 20.0000 / IN.		CHECKED -	REVISED -														
PLOT DATE = 12/17/2007		DATE -	REVISED -														