


150 140 130 120 110 100 90 80 70 60 50 40 30 20 10 0 10 20 30 40 50 60 70 80 90 100 110 120 130 140 150

FINAL SURVEY	SUPERSED	DATE
NOTE BOOK	PLOTTED	
NO.	TEMPLATE	
	AREAS	
	CHECKED	

ORIGINAL SURVEY	SUPERSED	DATE
NOTE BOOK	PLOTTED	
NO.	TEMPLATE	
	AREAS	
	CHECKED	

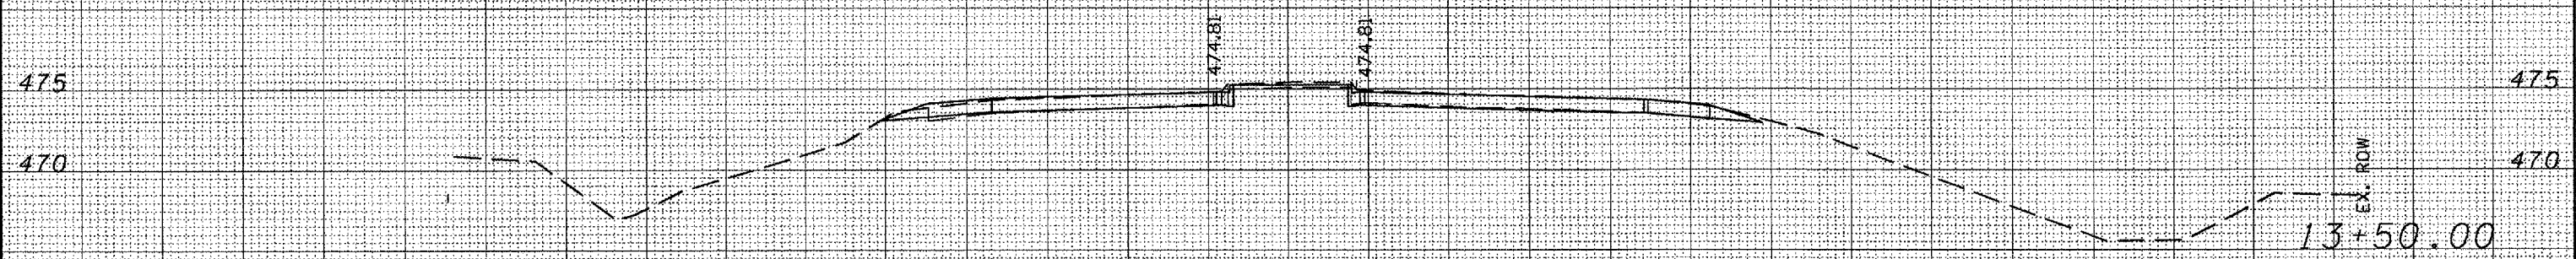

150 140 130 120 110 100 90 80 70 60 50 40 30 20 10 0 10 20 30 40 50 60 70 80 90 100 110 120 130 140 150

FILE NAME = S:\GEN\DRIFT\STD\PLNS\SQUAD9-NEW\Active Contr\68110\Cover sheet & 900 .dgn  
 USER NAME = bpucebm  
 PLOT SCALE = 20.0000' / IN.  
 PLOT DATE = 12/17/2007

DESIGNED -	REVISED -
DRAWN -	REVISED -
CHECKED -	REVISED -
DATE -	REVISED -

**STATE OF ILLINOIS  
DEPARTMENT OF TRANSPORTATION**

**IL 6 MAINLINE**

SCALE: SHEET NO. OF SHEETS STA. 13+50.00 TO STA. 13+50.00

FRA. 318 RTE.	SECTION	COUNTY	TOTAL SHEETS	SHEET NO.
IL 6	72-(6-1)RS	PEORIA	89	85
CONTRACT NO. 68110			ILLINOIS FED. AID PROJECT	