


DATE	
BY	
ORIGINAL SURVEY	
PLOTTED	
TEMPLATE	
NOTE BOOK	
NO.	
AREAS CHECKED	

DATE	
BY	
ORIGINAL SURVEY	
PLOTTED	
TEMPLATE	
NOTE BOOK	
NO.	
AREAS CHECKED	

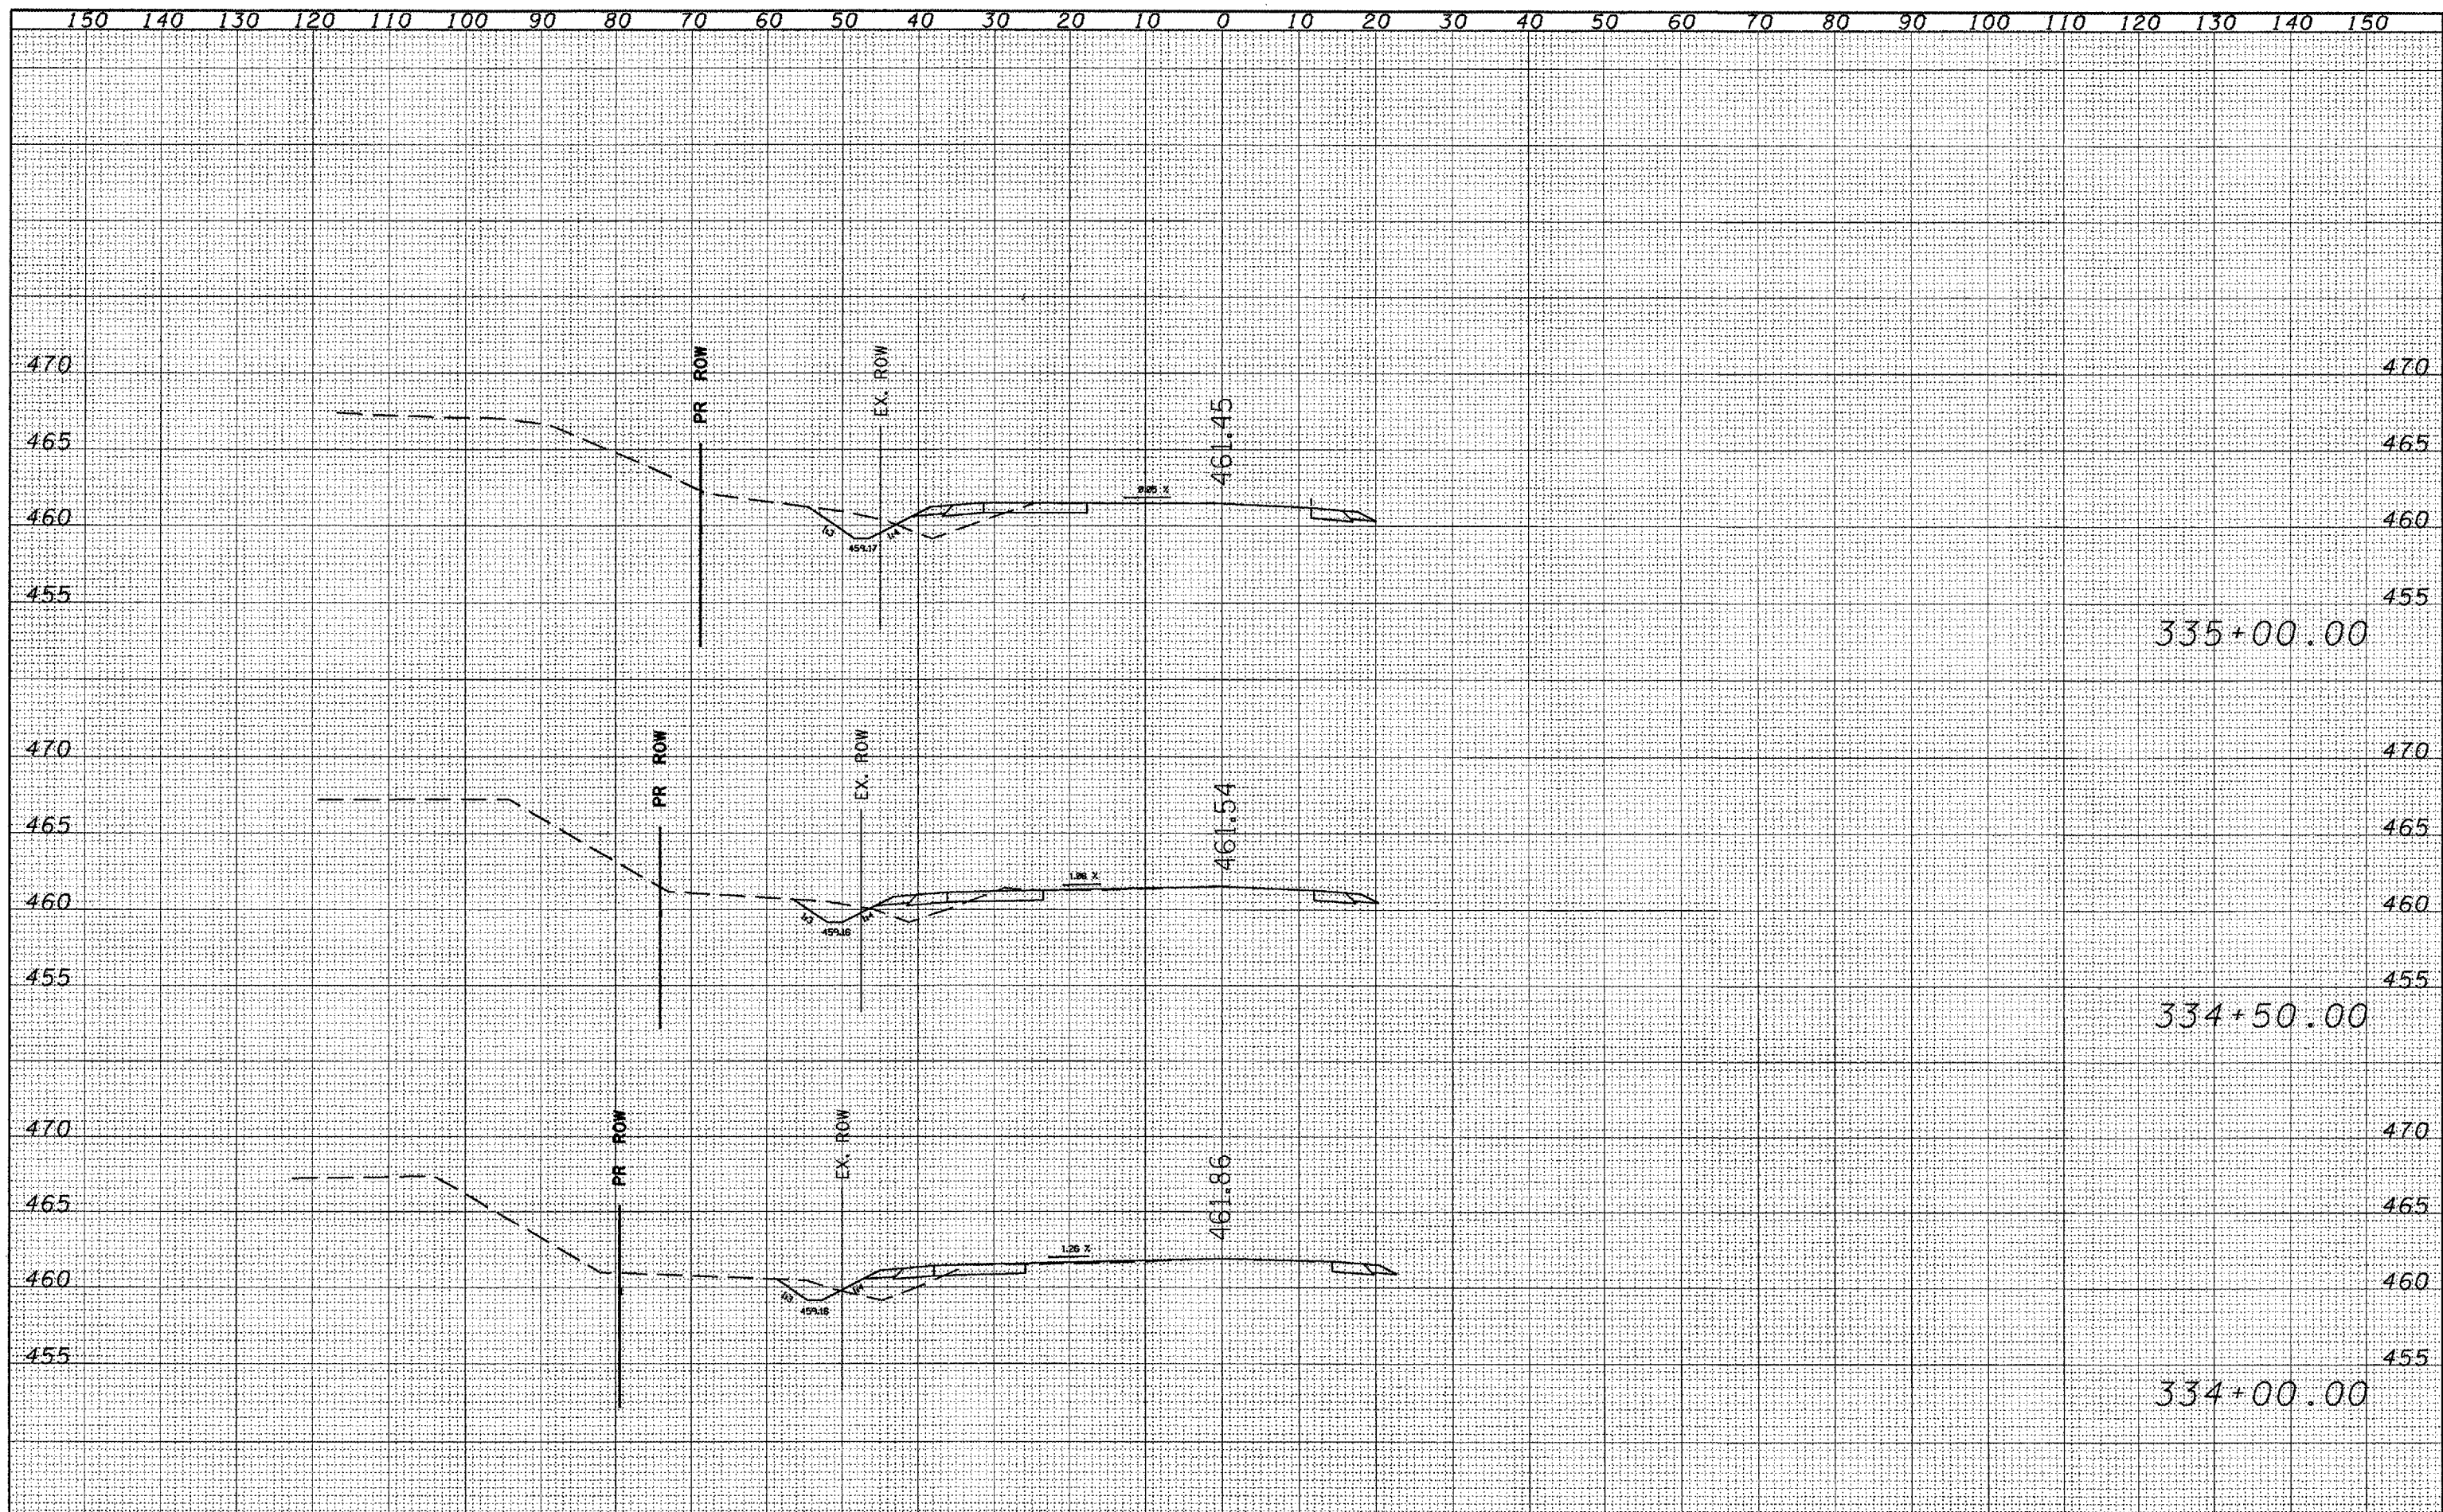

FILE NAME =	USER NAME = brucebm	DESIGNED -	REVISED -	STATE OF ILLINOIS DEPARTMENT OF TRANSPORTATION	GALENA ROAD MAINLINE		F.R. 318	SECTION	COUNTY	TOTAL SHEETS	SHEET NO.
SK:\GEN\DRAP\T\STD&PLNS\SQUAD9-NEW\Active Cont	acts\68110\Cover sheet & SD0 .dgn	DRAWN -	REVISED -				IL 6	72-16-1RS	PEORIA	89	87
PLOT SCALE = 20.0000' / IN.	CHECKED -	REVISED -	CONTRACT NO. 68110								
PLOT DATE = 12/17/2007	DATE -	REVISED -	FED. ROAD DIST. NO. ILLINOIS FED. AID PROJECT								
				SCALE:	SHEET NO.	OF	SHEETS	STA. 334+00.00	TO STA. 335+00.00		