


FINAL SURVEY	DATE
BY	
SAVED	
TEMPLATE	
NOTE BOOK	
AREAS CHECKED	

ORIGINAL SURVEY	DATE
BY	
SAVED	
TEMPLATE	
NOTE BOOK	
AREAS CHECKED	

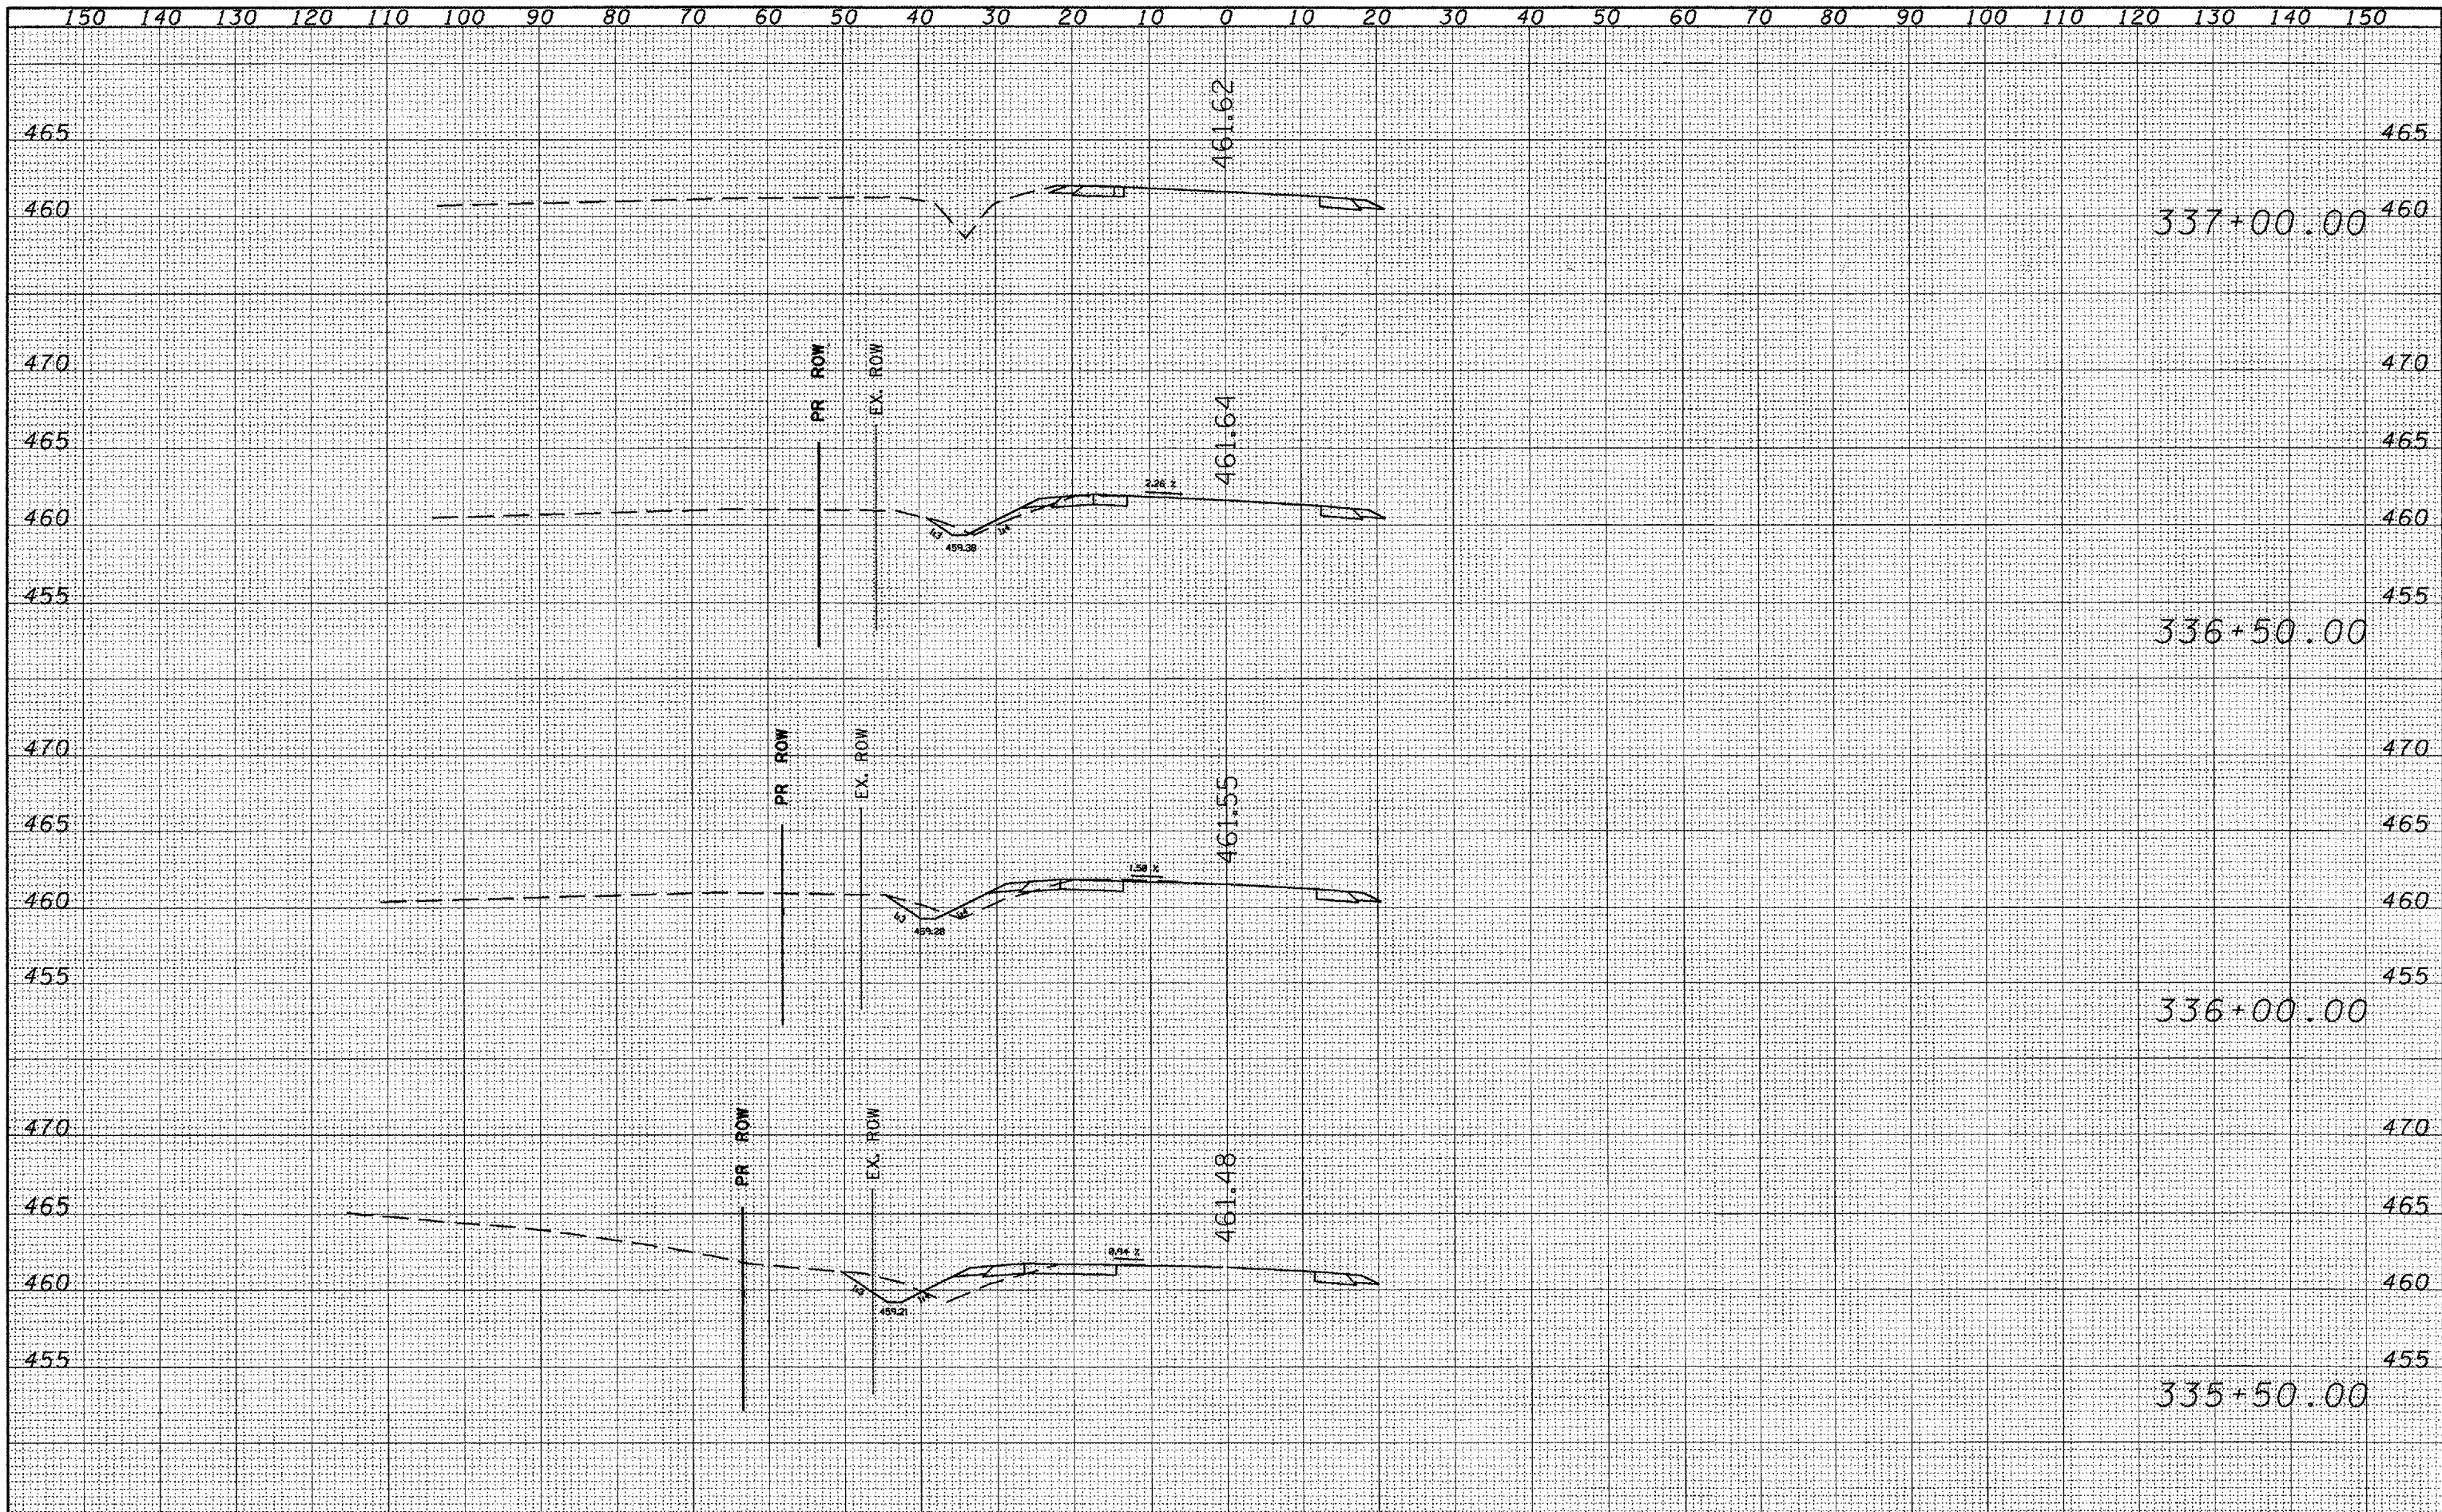

FILE NAME =	USER NAME = brucebn	DESIGNED -	REVISED -	STATE OF ILLINOIS DEPARTMENT OF TRANSPORTATION	GALEA ROAD MAINLINE		FEDERAL AID DIST. NO.	ILLINOIS FED. AID PROJECT	
S:\GEN\DRIFT\STC&PLNS\SQUAD9-NEW\Active Cont	data\68110\Cover sheet & 500 .dgn	DRAWN -	REVISED -		SCALE:	SHEET NO. OF SHEETS	STA. 335+50.00 TO STA. 337+00.00	FED. ROAD DIST. NO.	ILLINOIS FED. AID PROJECT
	PLOT SCALE = 20.0000' / IN.	CHECKED -	REVISED -						
	PLOT DATE = 12/17/2007	DATE -	REVISED -						

FED. AID DIST. NO.	SECTION	COUNTY	TOTAL SHEETS	SHEET NO.
	72-16-11RS	PEORIA	89	88
CONTRACT NO. 68110				