


FINAL SURVEY  
 SURVEYED \_\_\_\_\_  
 NOTE BOOK \_\_\_\_\_  
 NO. \_\_\_\_\_  
 BY \_\_\_\_\_  
 DATE \_\_\_\_\_  
 AREAS CHECKED \_\_\_\_\_

ORIGINAL SURVEY  
 SURVEYED \_\_\_\_\_  
 NOTE BOOK \_\_\_\_\_  
 NO. \_\_\_\_\_  
 BY \_\_\_\_\_  
 DATE \_\_\_\_\_  
 AREAS CHECKED \_\_\_\_\_

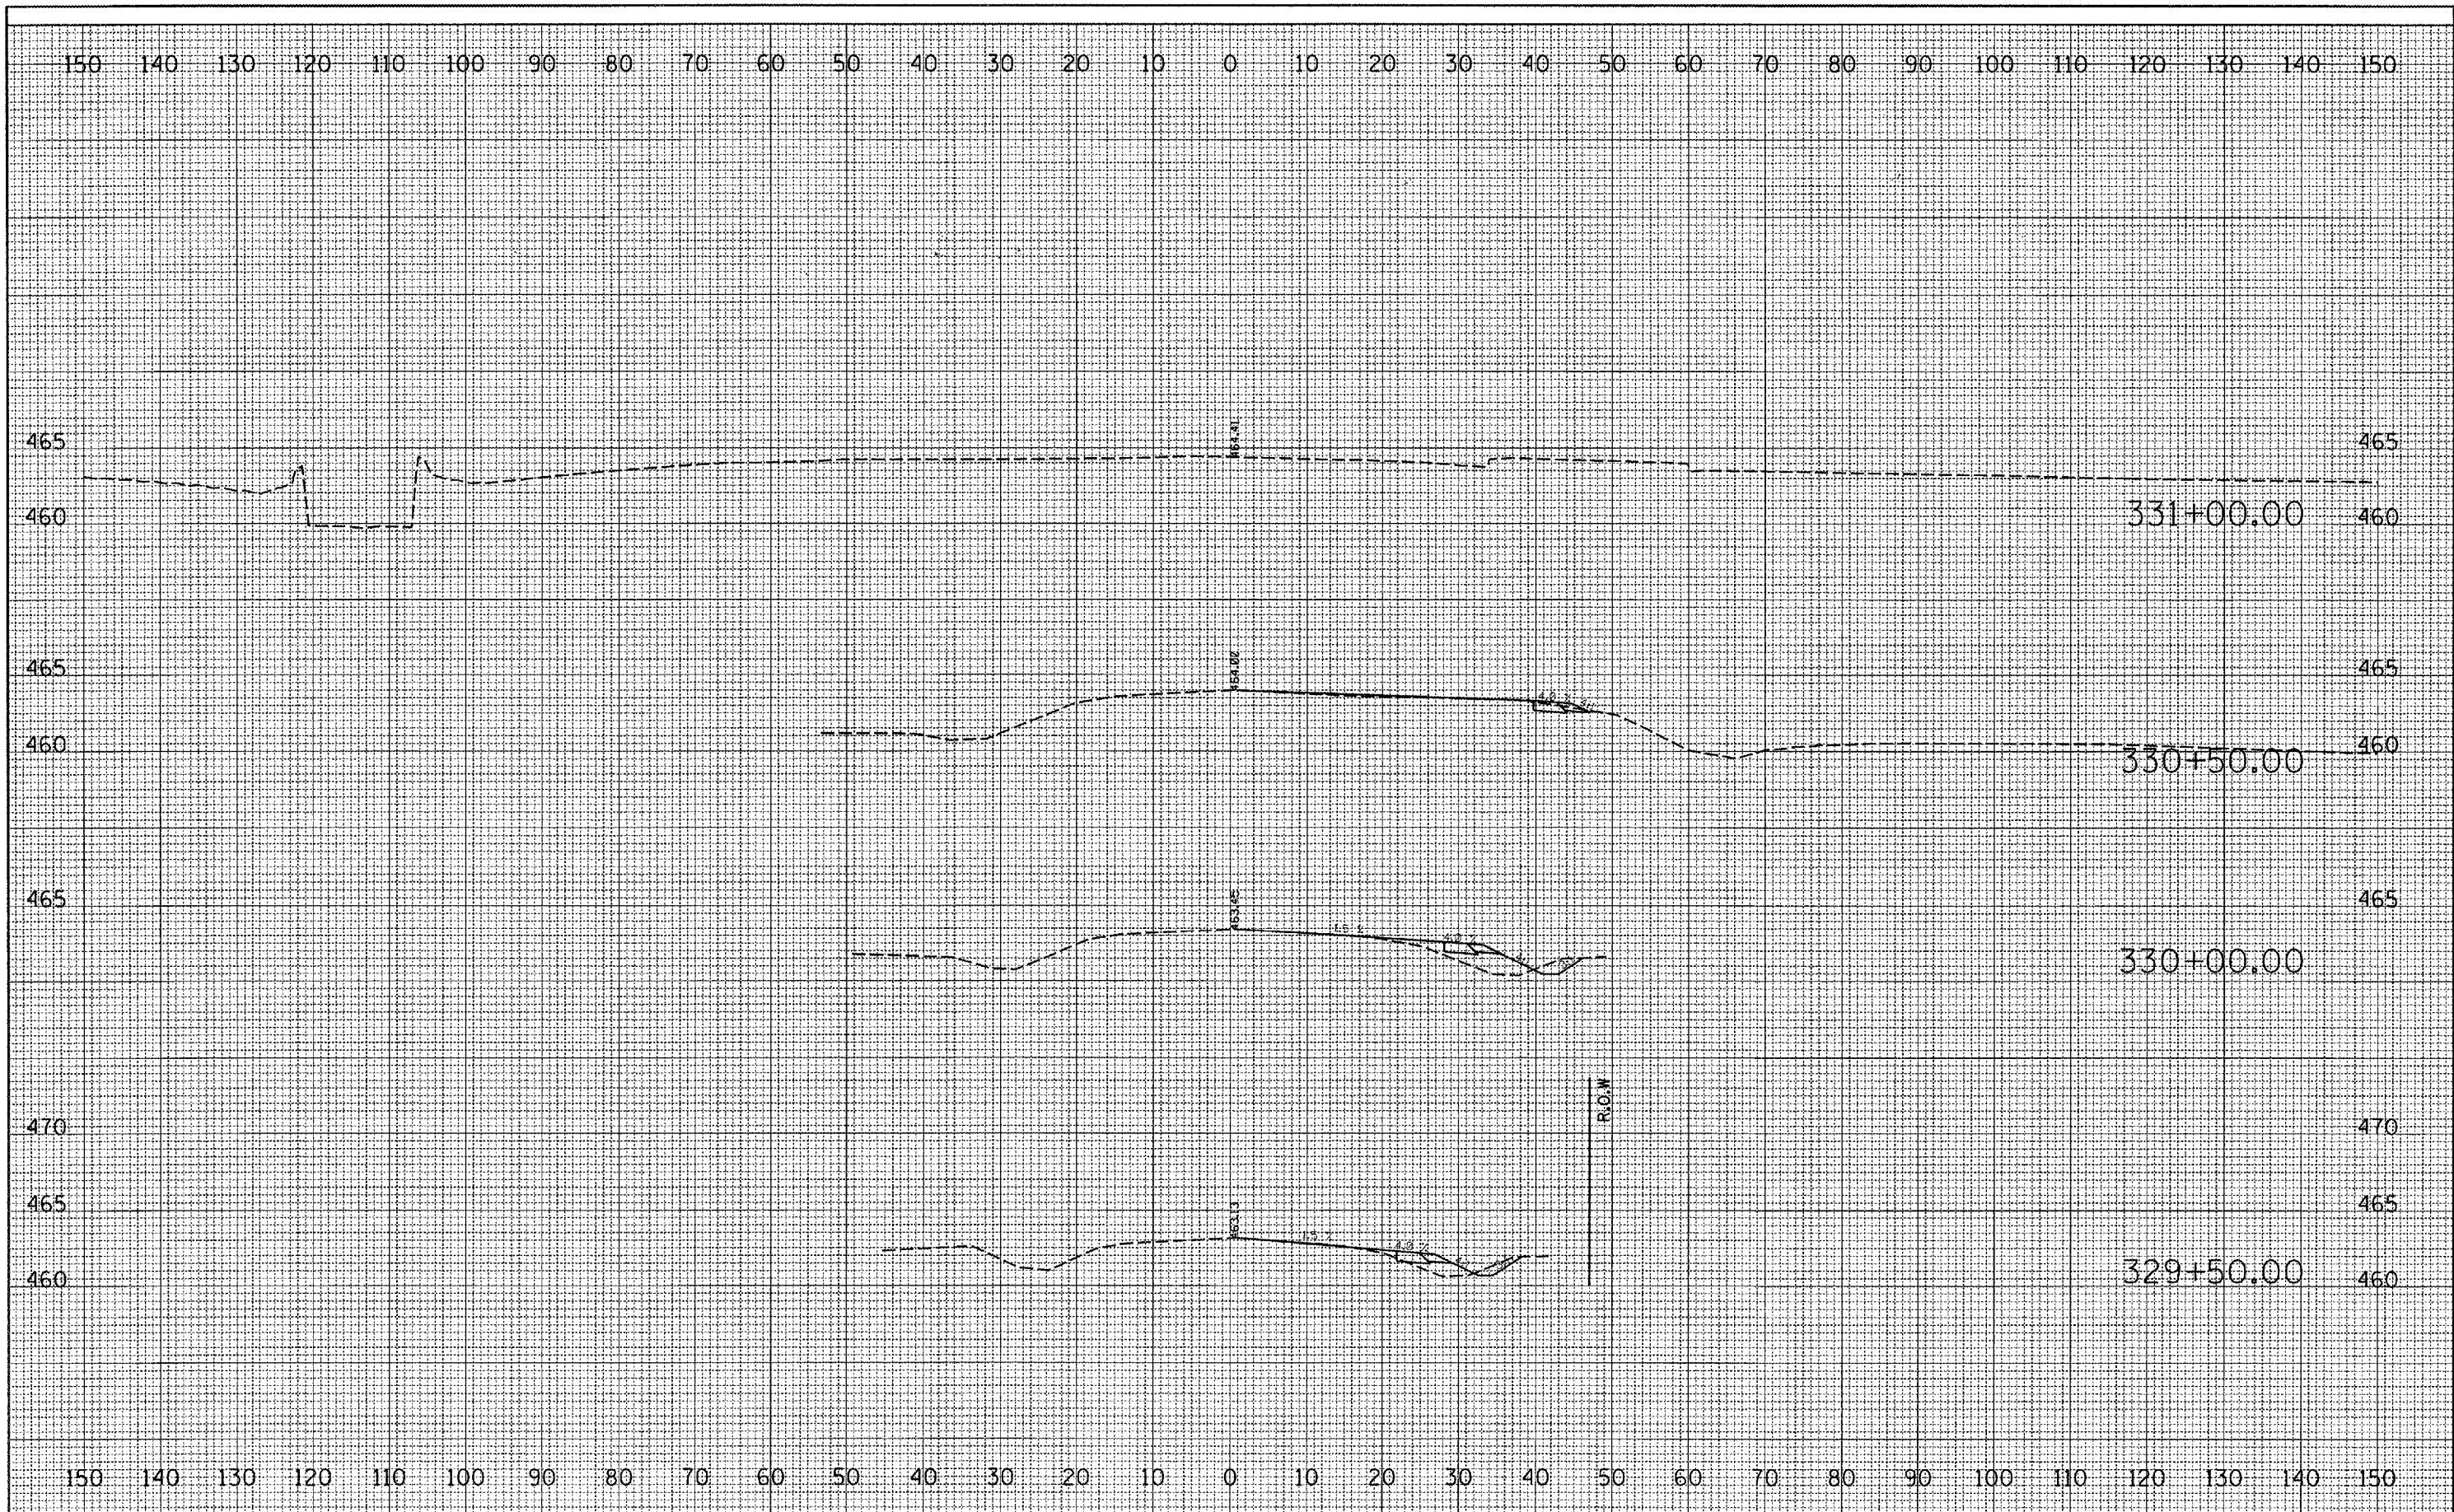

FILE NAME =  
 C:\Documents and Settings\lababidism\Desktop\Copy of xsheet.dgn

USER NAME = brucebm  
 PLOT SCALE = 20.8983' / 1" / 1"  
 PLOT DATE = 12/17/2007

DESIGNED -  
 DRAWN -  
 CHECKED -  
 DATE -

REVISED -  
 REVISED -  
 REVISED -  
 REVISED -

**STATE OF ILLINOIS  
 DEPARTMENT OF TRANSPORTATION**

SCALE: SHEET NO. OF SHEETS STA. TO STA.

F.A.P. RTE. 318	SECTION 72-G-1RS	COUNTY PEORIA	TOTAL SHEETS 89	SHEET NO. 89
STATE ST.		CONTRACT NO. 68110		
FED. ROAD DIST. NO.		ILLINOIS FED. AID PROJECT		