


CONTRACT NO. 68469				
F.A.P. RTE.	SECTION	COUNTY	TOTAL SHEETS	SHEET NO.
317	46-1RS-7	PEORIA	62	19
STA.	TO STA.			
FED. ROAD DIST. NO.	ILLINOIS	FED. AID PROJECT		




BEGIN CONSTRUCTION  
STA. 77+45

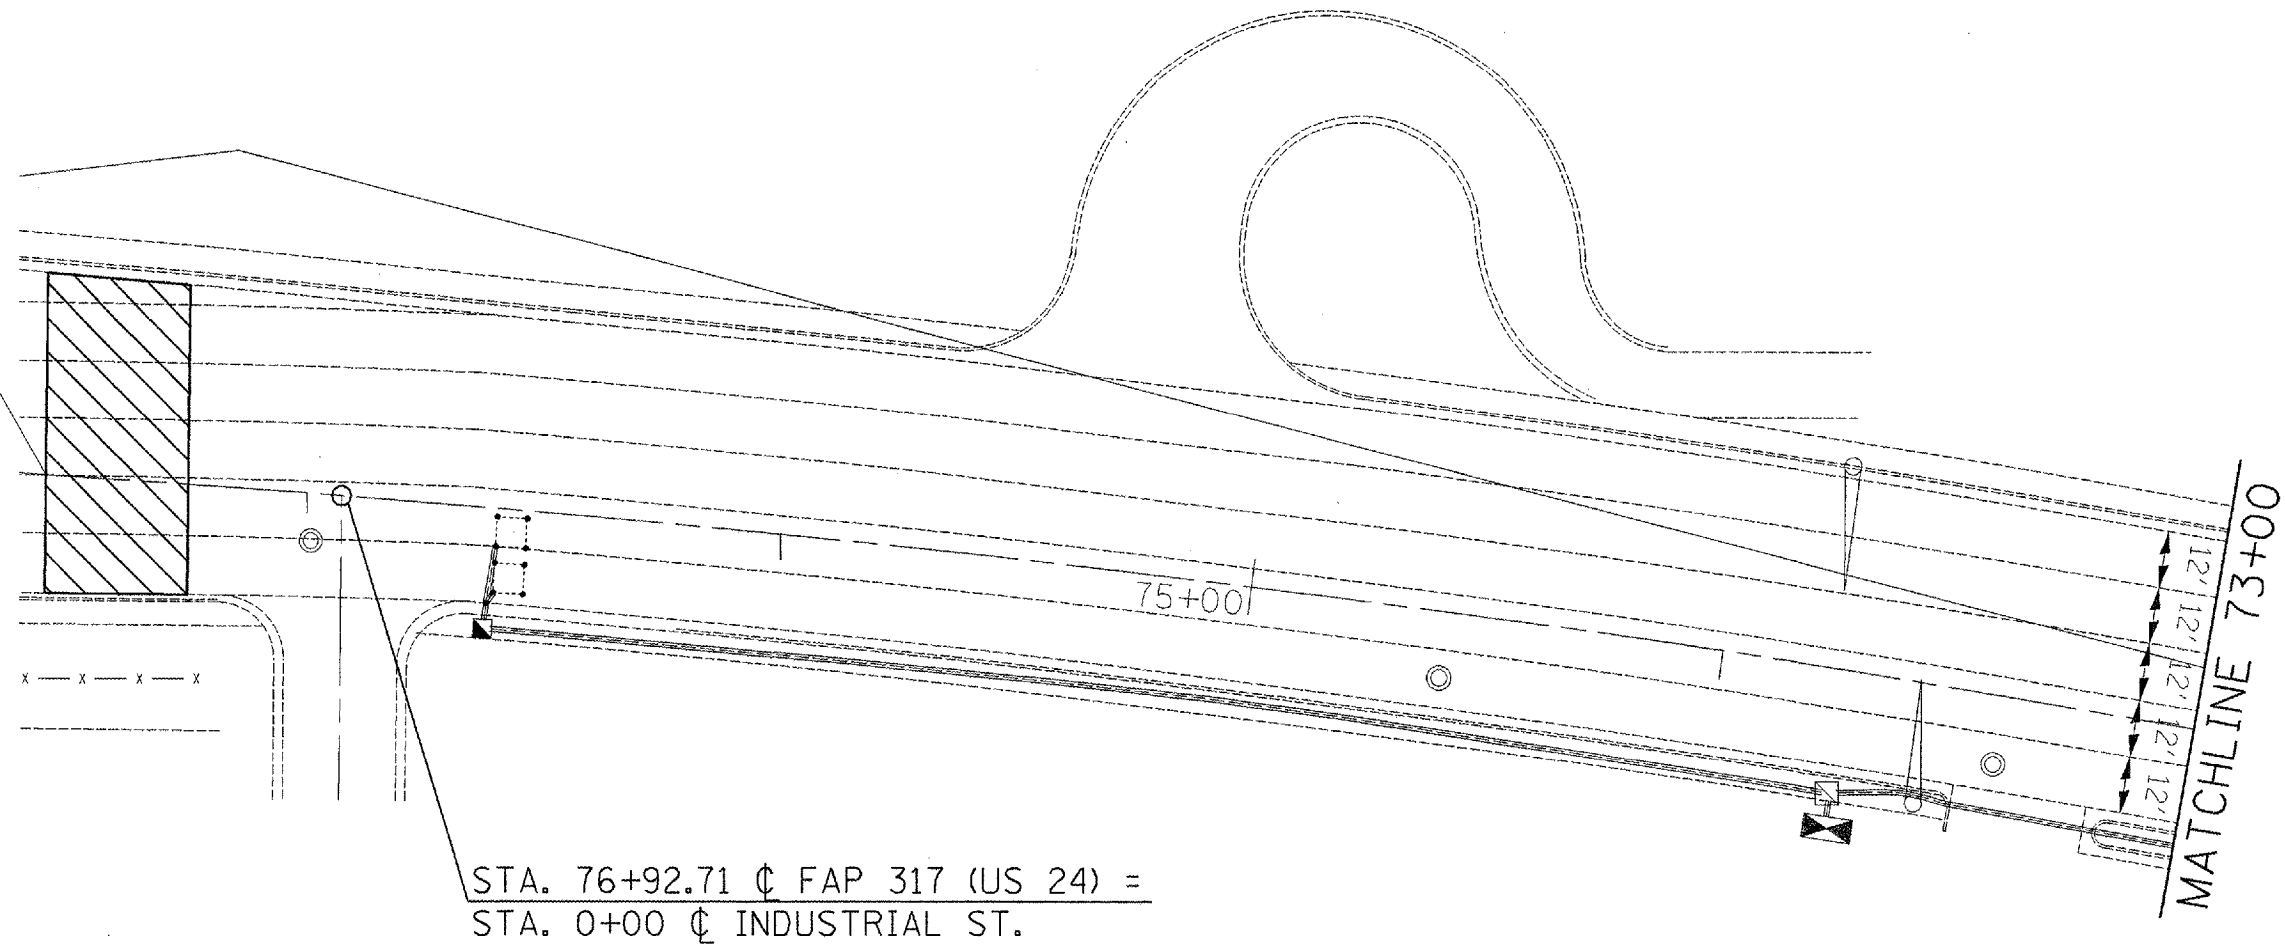

STA. 76+92.71  $\phi$  FAP 317 (US 24) =  
STA. 0+00  $\phi$  INDUSTRIAL ST.

REMOVAL LEGEND

- BUTT JOINT
- CCC&G

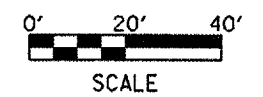

REVISIONS	
NAME	DATE

ILLINOIS DEPARTMENT OF TRANSPORTATION  
**EXISTING  
PLAN SHEETS  
B.O.P. - 73+00**

SCALE: VERT. \_\_\_\_\_  
HORIZ. \_\_\_\_\_

DRAWN BY \_\_\_\_\_  
CHECKED BY \_\_\_\_\_

PLOT DATE = 6/3/2007  
 FILE NAME = c:\p\proj\mcs\un24bar\p\lan\shets.dgn  
 PLOT SCALE = 40.0000 1/ IN.  
 USER NAME = conoverpj