



CONTRACT NO. 68469

F.A.P. RTE.	SECTION	COUNTY	TOTAL SHEETS	SHEET NO.
317	146-14RS-7	PEORIA	62	22
STA.		TO STA.		
FED. ROAD DIST. NO.		ILLINOIS FED. AID PROJECT		


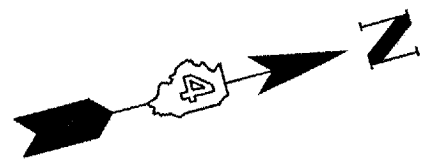


PAVING ENDS

STA. 61+36.30 FAP 317 (US 24) =
 C ROSARIA AVE.

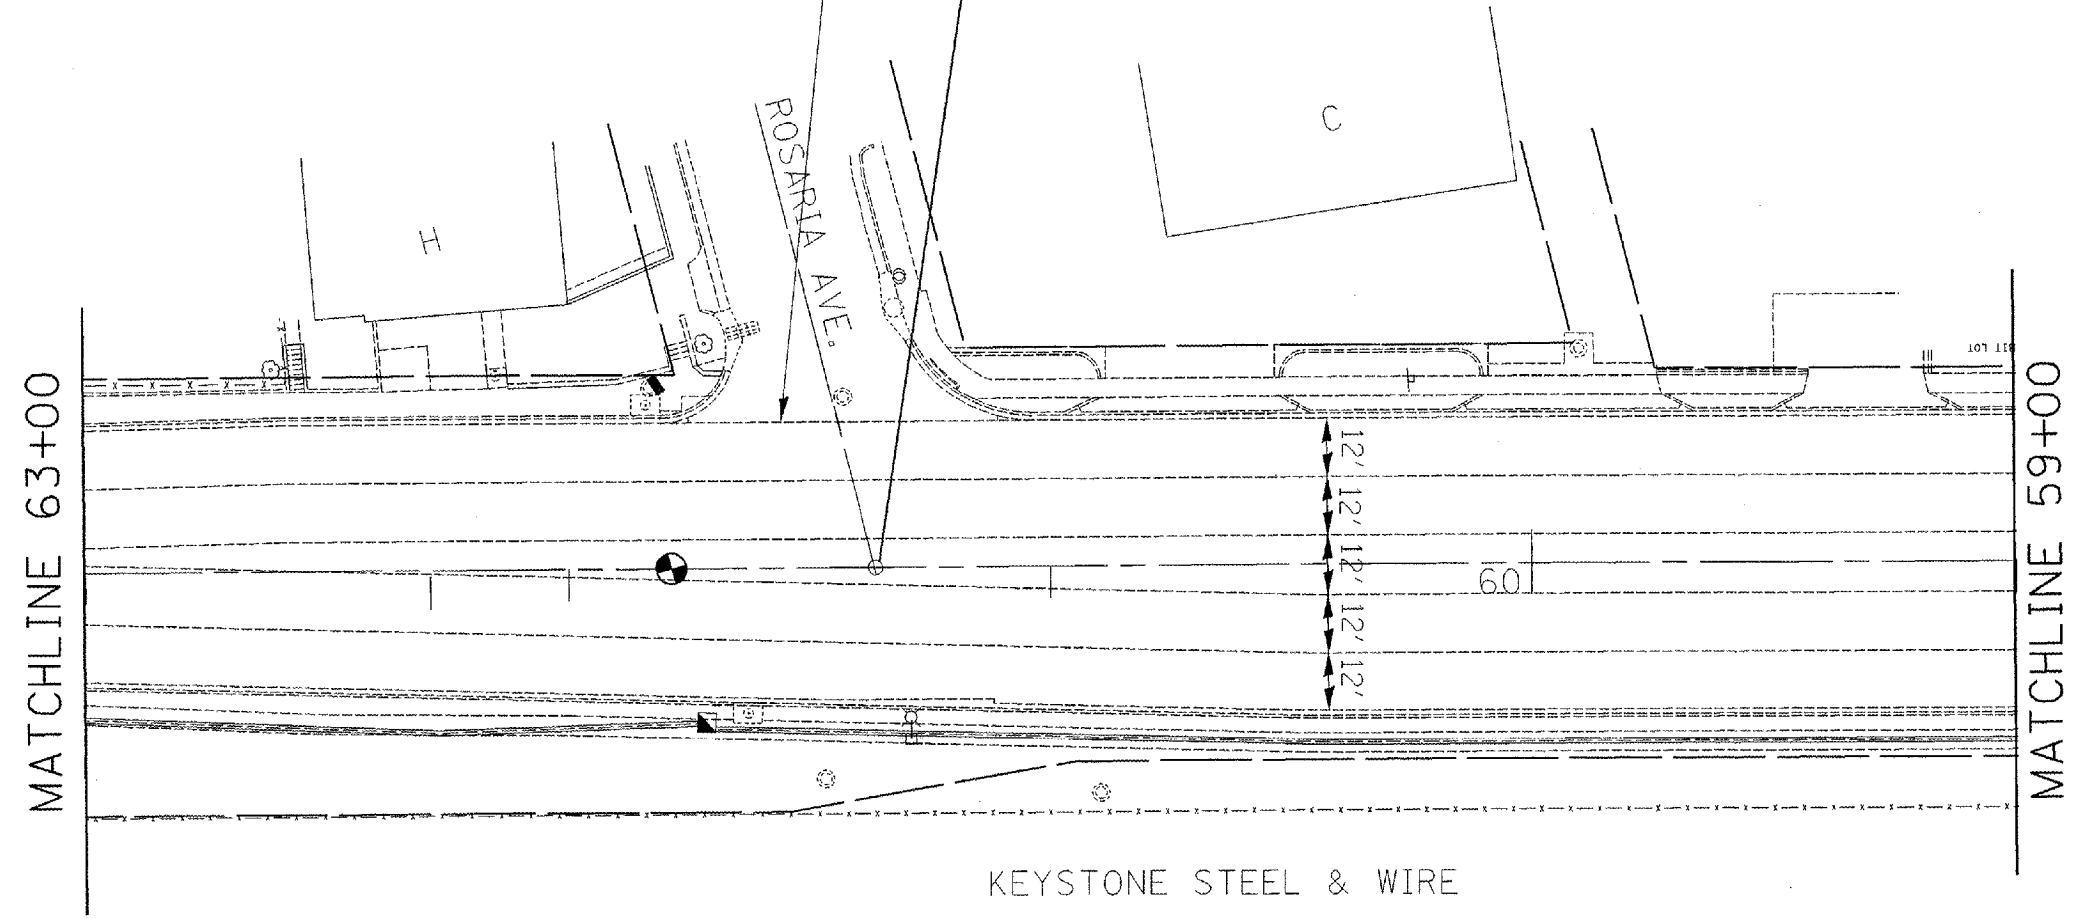

KEYSTONE STEEL & WIRE

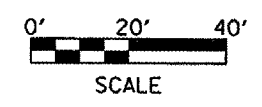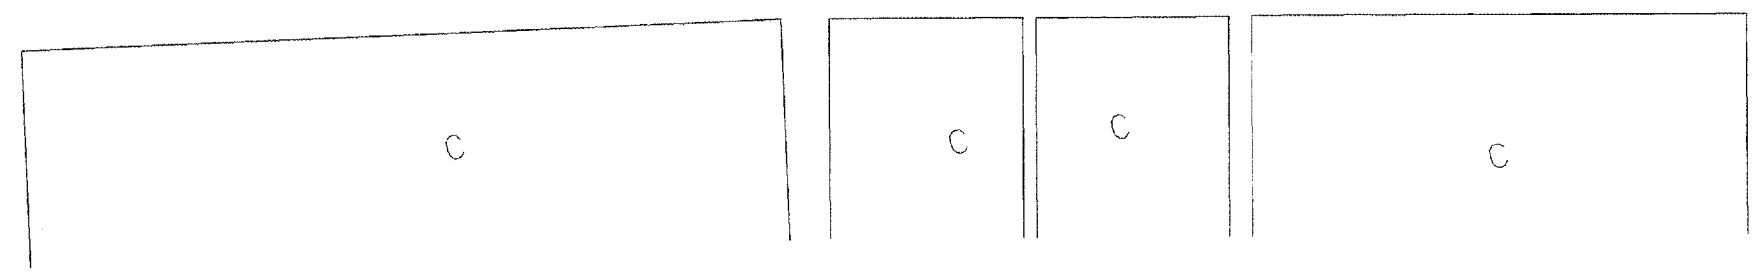

REMOVAL LEGEND

- BUTT JOINT
- CCC&G

REVISIONS	
NAME	DATE

ILLINOIS DEPARTMENT OF TRANSPORTATION
EXISTING
PLAN SHEETS
STA 63+00 - 59+00
 SCALE: VERT. _____
 HORIZ. _____
 DATE _____
 DRAWN BY _____
 CHECKED BY _____

PLOT DATE = 8/3/2007
 FILE NAME = c:\p\proj\68469\146-14RS-7\plan\sheet22.dgn
 PLOT SCALE = 48.0000' / IN.
 USER NAME = c:\overp.j