


F.A.P. RTE.	SECTION	COUNTY	TOTAL SHEETS	SHEET NO.
317	146-1RS-7	PEORIA	62	27
STA.		TO STA.		
FED. ROAD DIST. NO.		ILLINOIS	FED. AID PROJECT	

P.O.T. #1 BRASS DISK
 STA. 35+10.53 C U.S. 24
 EQUAL P.C. STA. 173+98.44 B F.A. 10



MATCHLINE 39+00

MATCHLINE 175+00

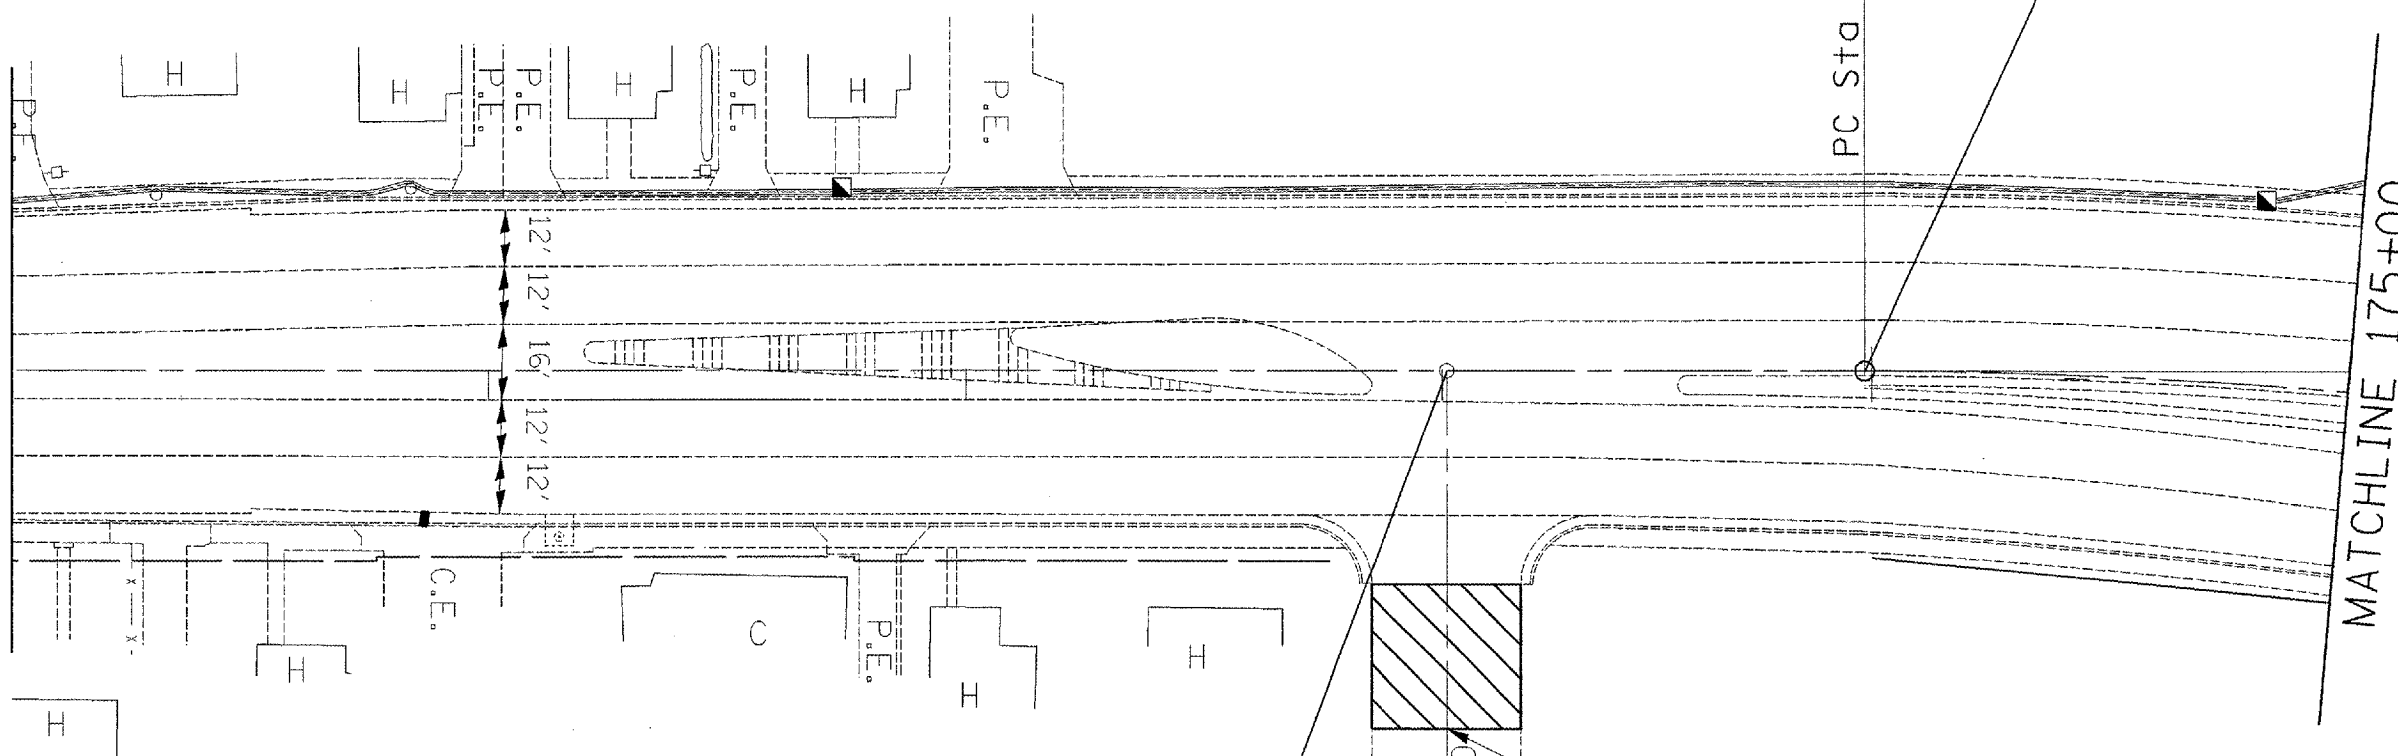


STA. 35+90.09 C FAP 317 (US 24) =
 C CENTER ST.

PAVING ENDS 75.4'
 FROM US 24 C

PC Sta 173+98.45

CENTER ST.

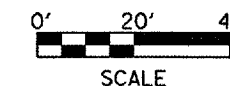

REMOVAL LEGEND

- BUTT JOINT
- CCC&G

REVISIONS	
NAME	DATE

ILLINOIS DEPARTMENT OF TRANSPORTATION
EXISTING
PLAN SHEETS
STA 39+00 - 175+00

SCALE: VERT. _____
 HORIZ. _____
 DATE _____

DRAWN BY _____
 CHECKED BY _____

PLT DATE = 6/3/2007
 FILE NAME = o:\projects\aut24\aut24\plan\hwest.dgn
 PLOT SCALE = 1/8"=1'-0"
 USER NAME = amoverp