


F.A.P. RTE.	SECTION	COUNTY	TOTAL SHEETS	SHEET NO.
317	(46-1)RS-7	PEORIA	62	30
STA.	TO STA.			
FED. ROAD DIST. NO.	ILLINOIS	FED. AID PROJECT		

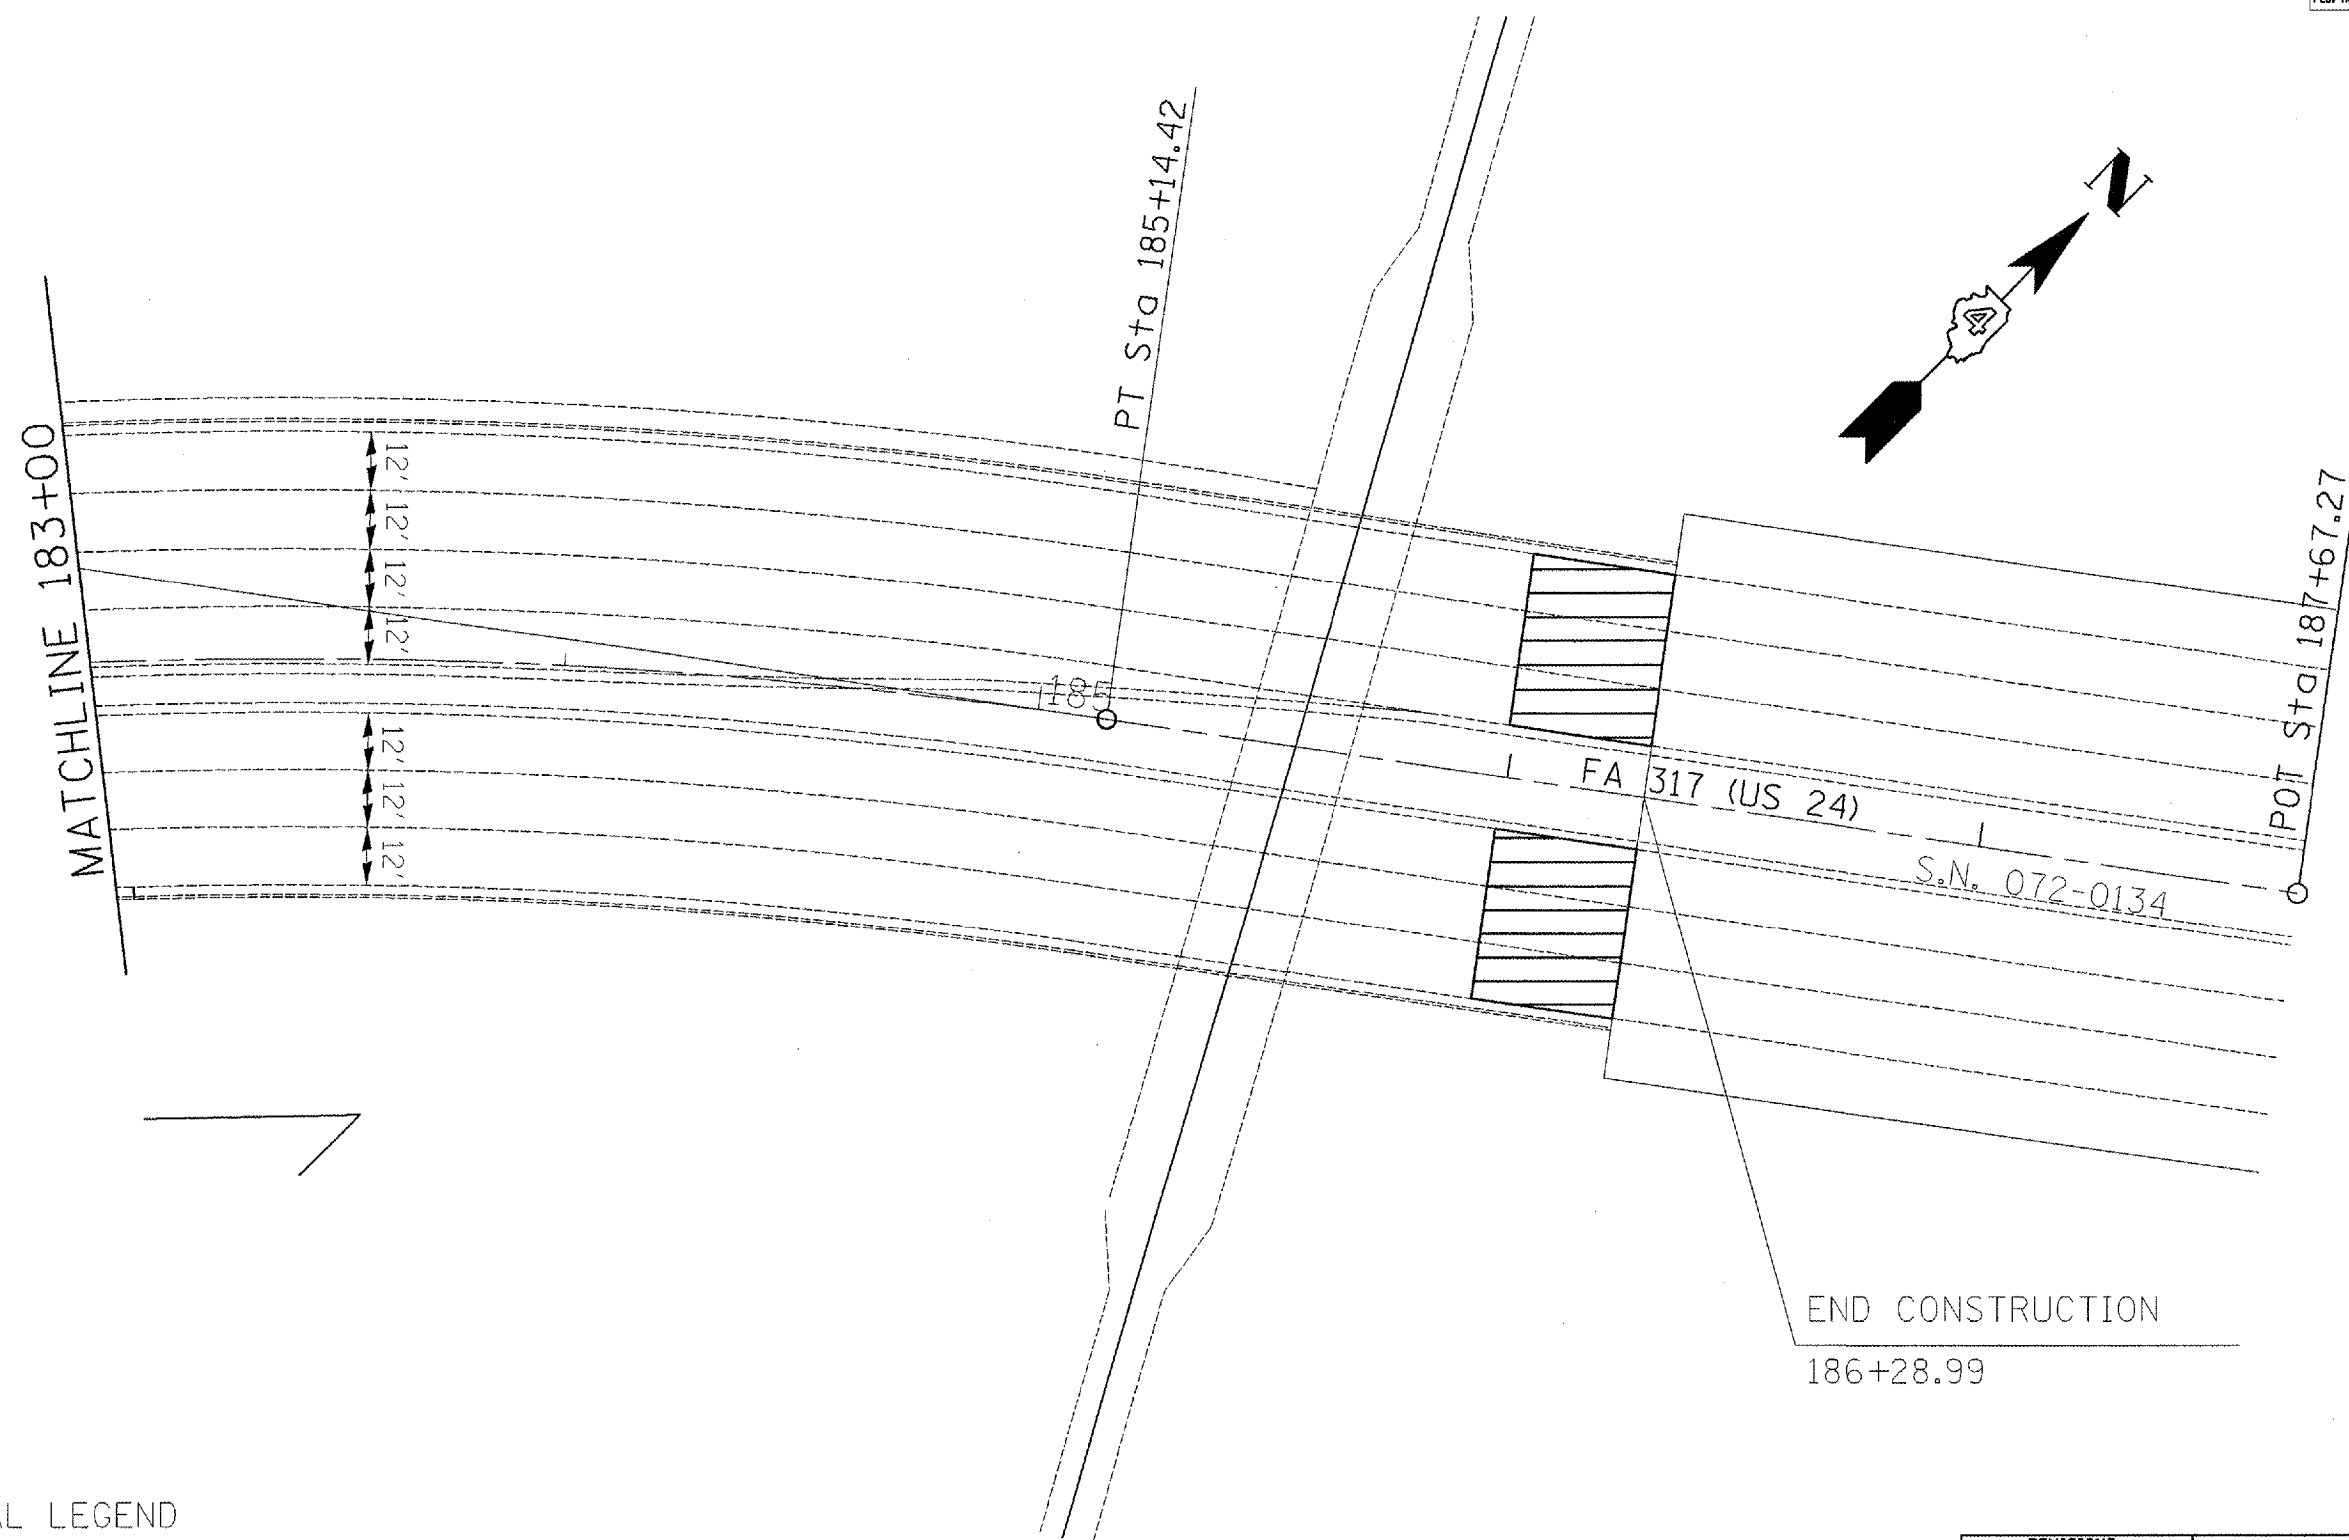

REMOVAL LEGEND

- BUTT JOINT
- CCC&G

PLOT DATE = 8/2/2007  
 FILE NAME = c:\p\o\m\sta\183+00\plan\shets.dgn  
 PLOT SCALE = 48.0000 / 1" = 100'  
 USER NAME = conoverpj

REVISIONS	
NAME	DATE

ILLINOIS DEPARTMENT OF TRANSPORTATION  
**EXISTING**  
**PLAN SHEETS**  
**STA 183+00 - E.O.P.**

SCALE: VERT. HORIZ.  
 DATE:                      DRAWN BY:                      CHECKED BY: