


CONTRACT NO. 68463


F.A.P. RTE.	SECTION	COUNTY	TOTAL SHEETS	SHEET NO.
317	146-1RS-7	PEORIA	62	31
STA.		TO STA.		
FED. ROAD DIST. NO.		ILLINOIS FED. AID PROJECT		



BEGIN CONSTRUCTION  
STA. 77+45

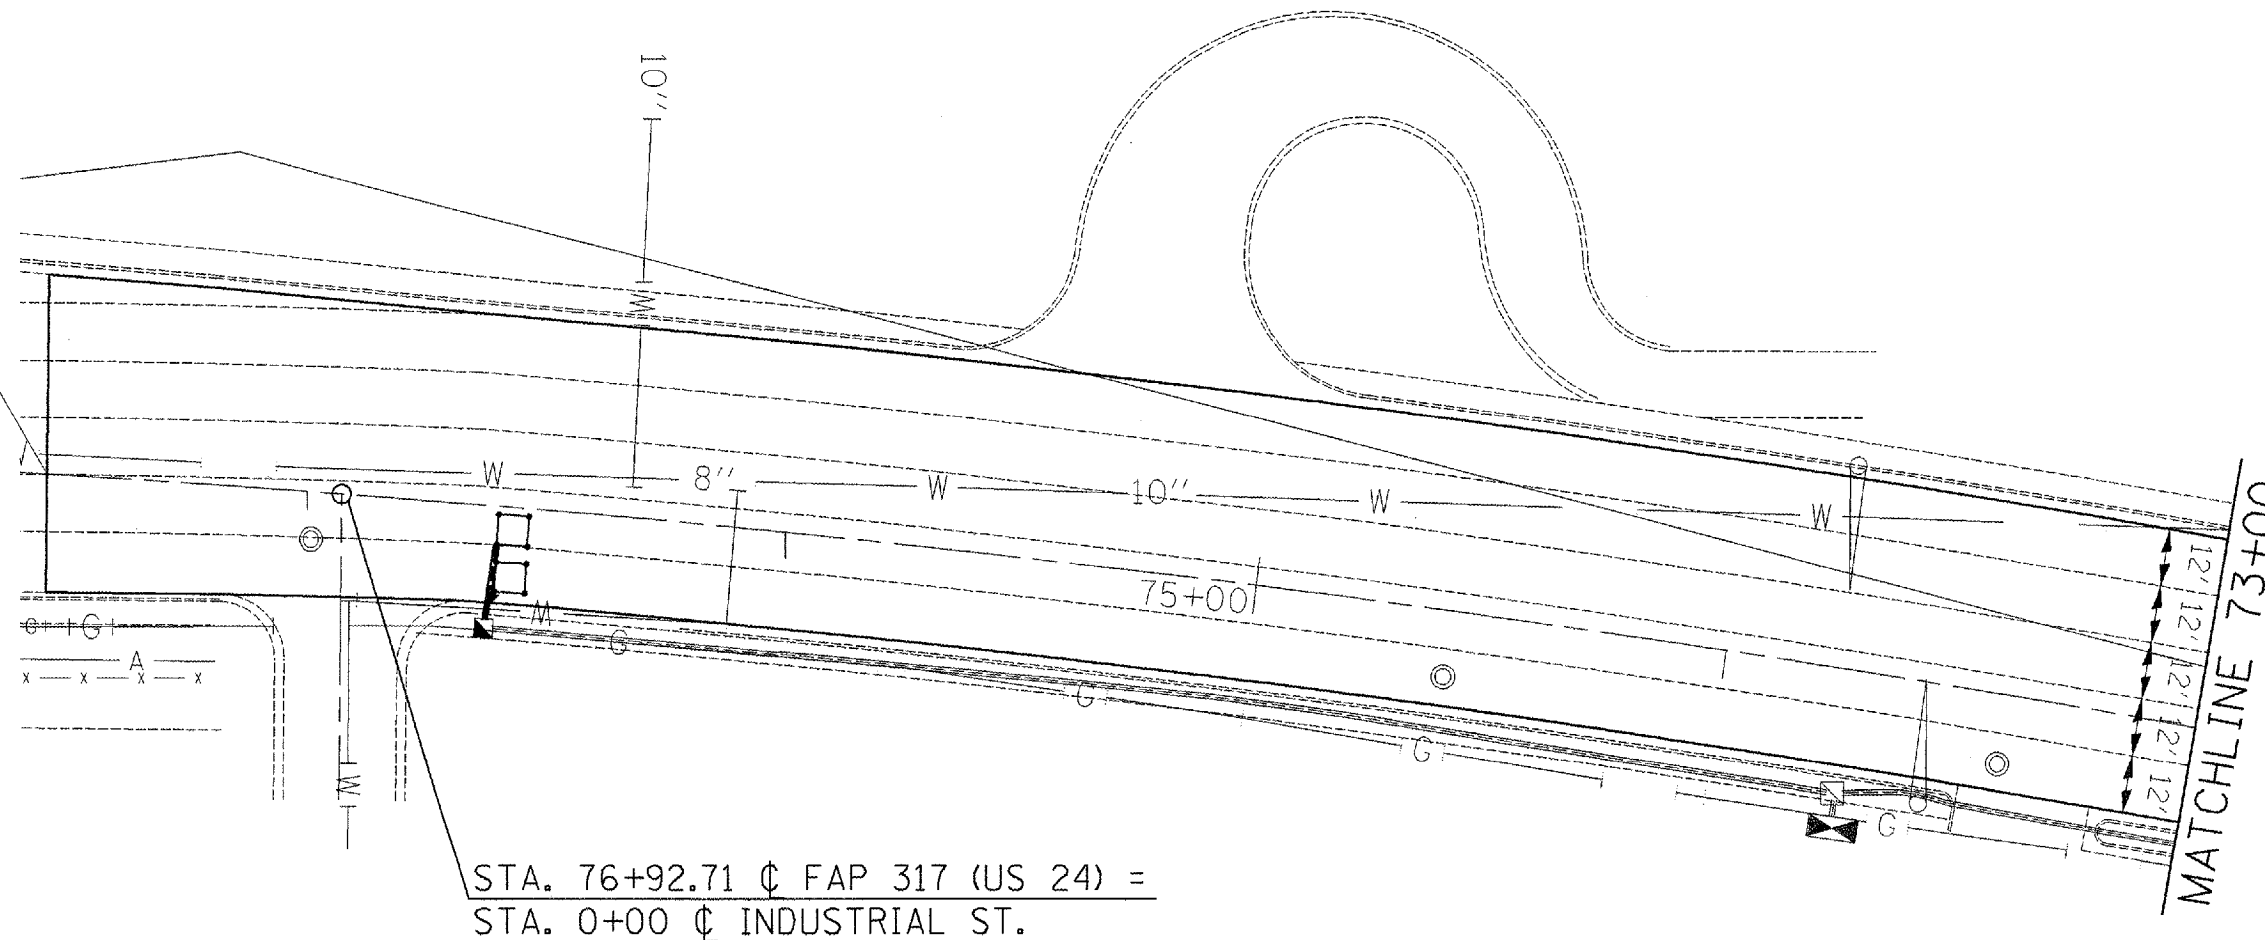

STA. 76+92.71  $\phi$  FAP 317 (US 24) =  
STA. 0+00  $\phi$  INDUSTRIAL ST.

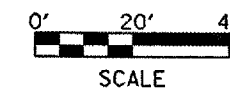

REVISIONS	
NAME	DATE

ILLINOIS DEPARTMENT OF TRANSPORTATION  
**PROPOSED  
PLAN SHEETS  
B.O.P. - 73+00**

SCALE: VERT.  
HORIZ.  
DATE

DRAWN BY  
CHECKED BY

PLT DATE = 0/3/2007  
FILE NAME = c:\projects\146-1rs-7\plan\shs1.dgn  
PLOT SCALE = 1/8"=1'-0"  
USER NAME = c:\users\pjt