


F.A.P. RTE.	SECTION	COUNTY	TOTAL SHEETS	SHEET NO.
317	146-1RS-7	PEORIA	62	36
STA.		TO STA.		
FED. ROAD DIST. NO.		ILLINOIS FED. AID PROJECT		

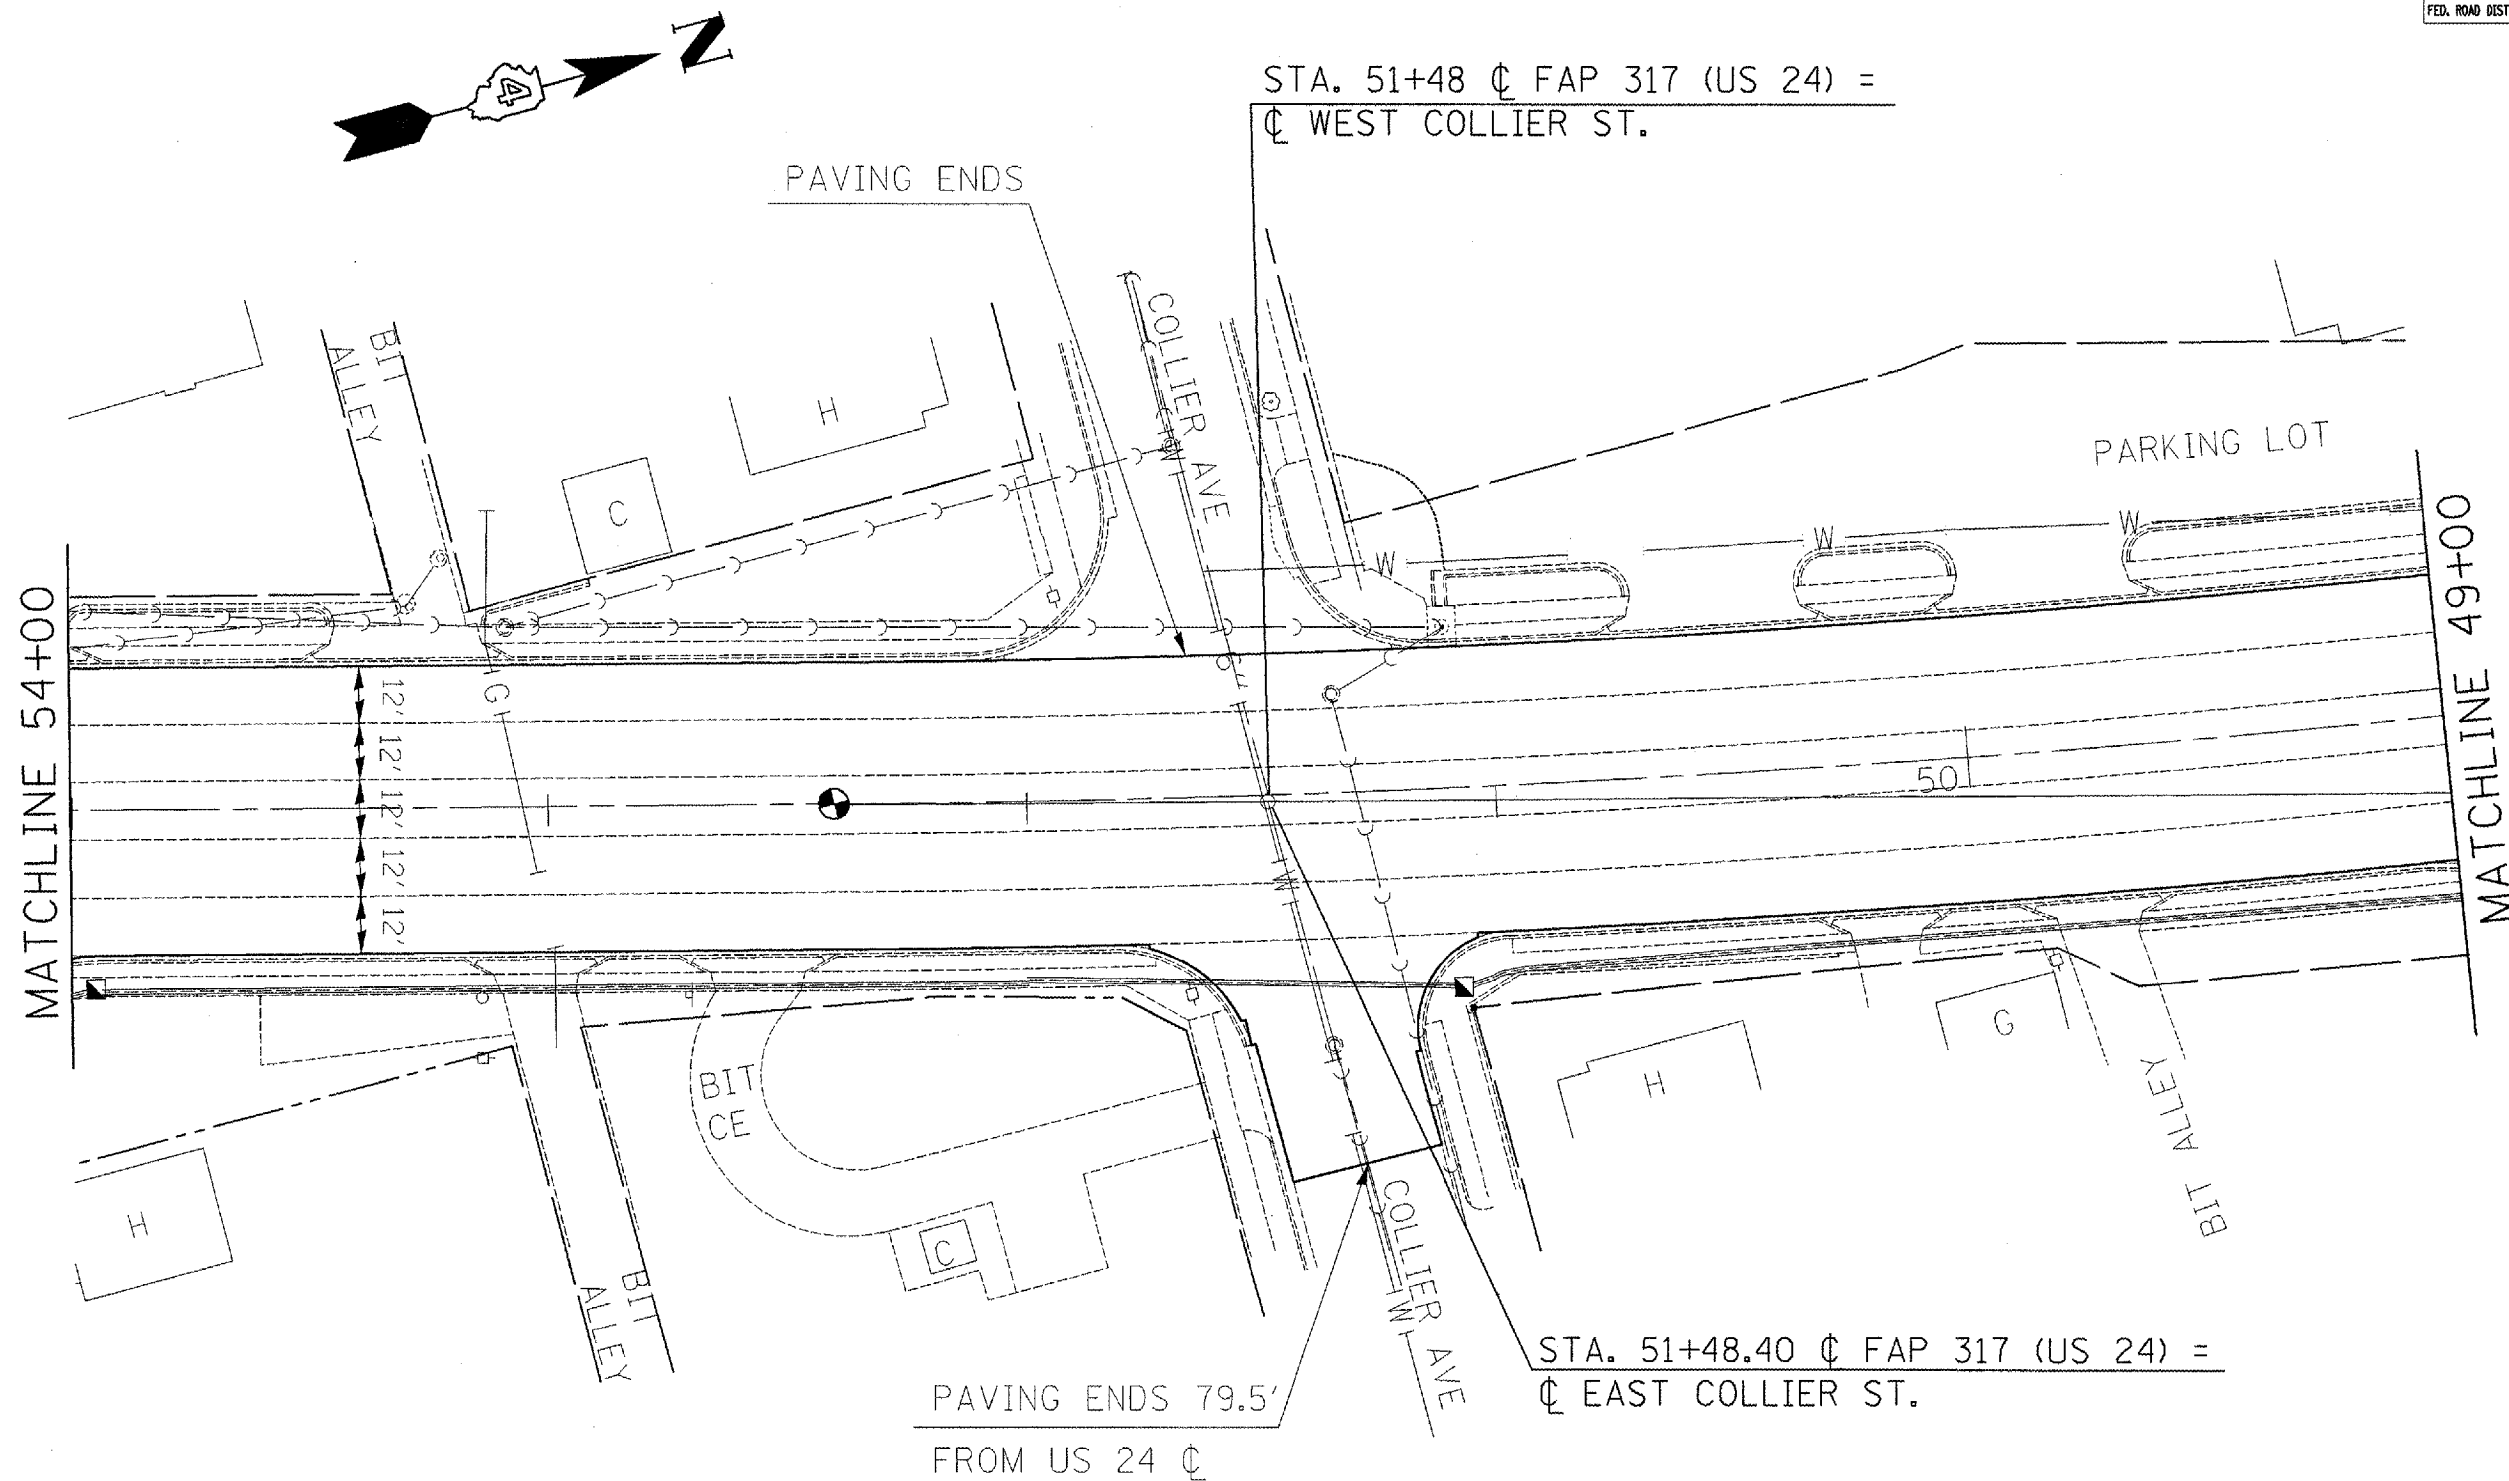

PLOT DATE = 8/2/2007
 FILE NAME = c:\pwork\68469\146-1rs-7\146-1rs-7.dgn
 PLOT SCALE = 48.0000' / IN.
 USER NAME = c:\pwork\68469\146-1rs-7\146-1rs-7.dgn

REVISIONS	
NAME	DATE

ILLINOIS DEPARTMENT OF TRANSPORTATION
**PROPOSED
 PLAN SHEETS**
STA 54+00 - 49+00

SCALE: VERT. _____
 HORIZ. _____

DRAWN BY _____
 CHECKED BY _____