
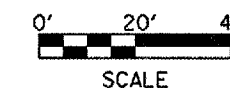


F.A.P. RTE.	SECTION	COUNTY	TOTAL SHEETS	SHEET NO.
317	(46-1)RS-7	PEORIA	62	38
STA.	TO STA.			
FED. ROAD DIST. NO.	ILLINOIS	FED. AID PROJECT		

BENCHMARK #1
TOP OF FLUSH ROW MARKER
@ NW CORNER OF RTE. 24
& GARFIELD ST.
ELEV. 472.86

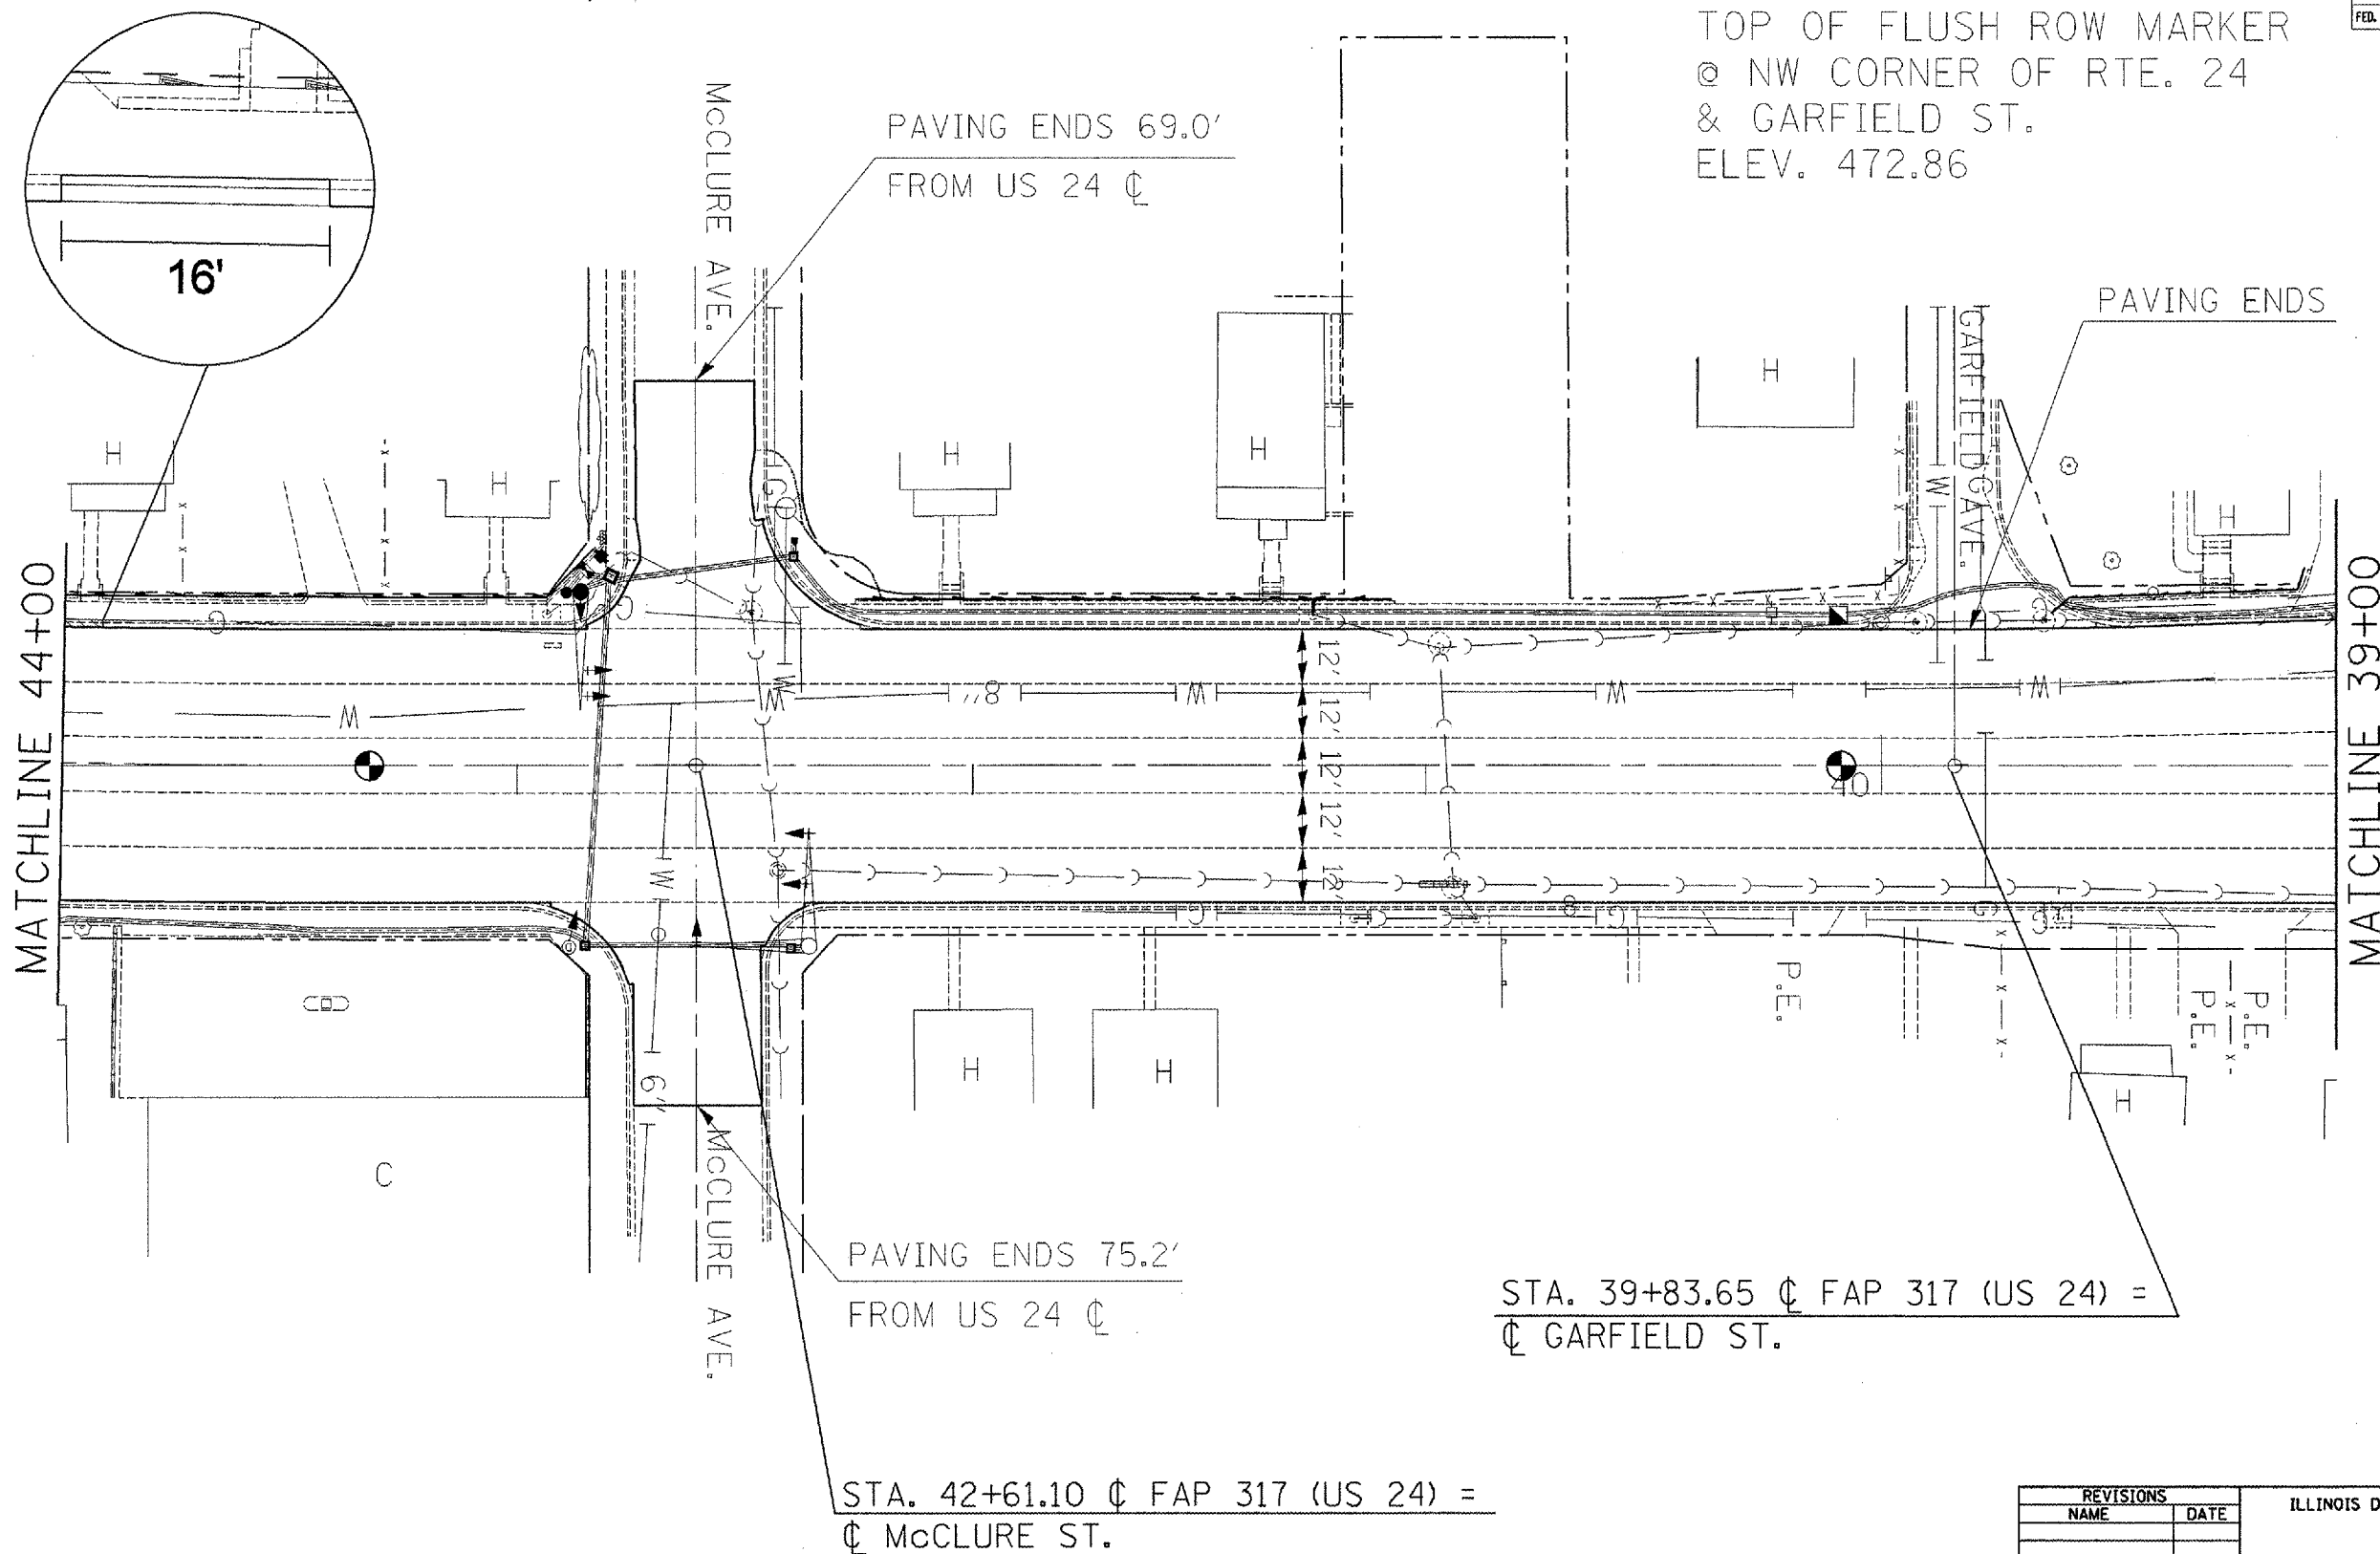

REVISIONS	
NAME	DATE

ILLINOIS DEPARTMENT OF TRANSPORTATION
**PROPOSED
PLAN SHEETS**
STA 44+00 - 39+00

SCALE: VERT. _____
HORIZ. _____
DATE _____
DRAWN BY _____
CHECKED BY _____

PLOT DATE = 05/13/2007
FILE NAME = c:\p\projects\us24\bar-t\plan\sheet38.dgn
PLOT SCALE = 48,28800 / IN.
USER NAME = c:\p\p\j