



F.A.P. RTE.	SECTION	COUNTY	TOTAL SHEETS	SHEET NO.
317	146-1RS-7	PEORIA	62	42
STA.	TO STA.			
FED. ROAD DIST. NO.	ILLINOIS	FED. AID PROJECT		

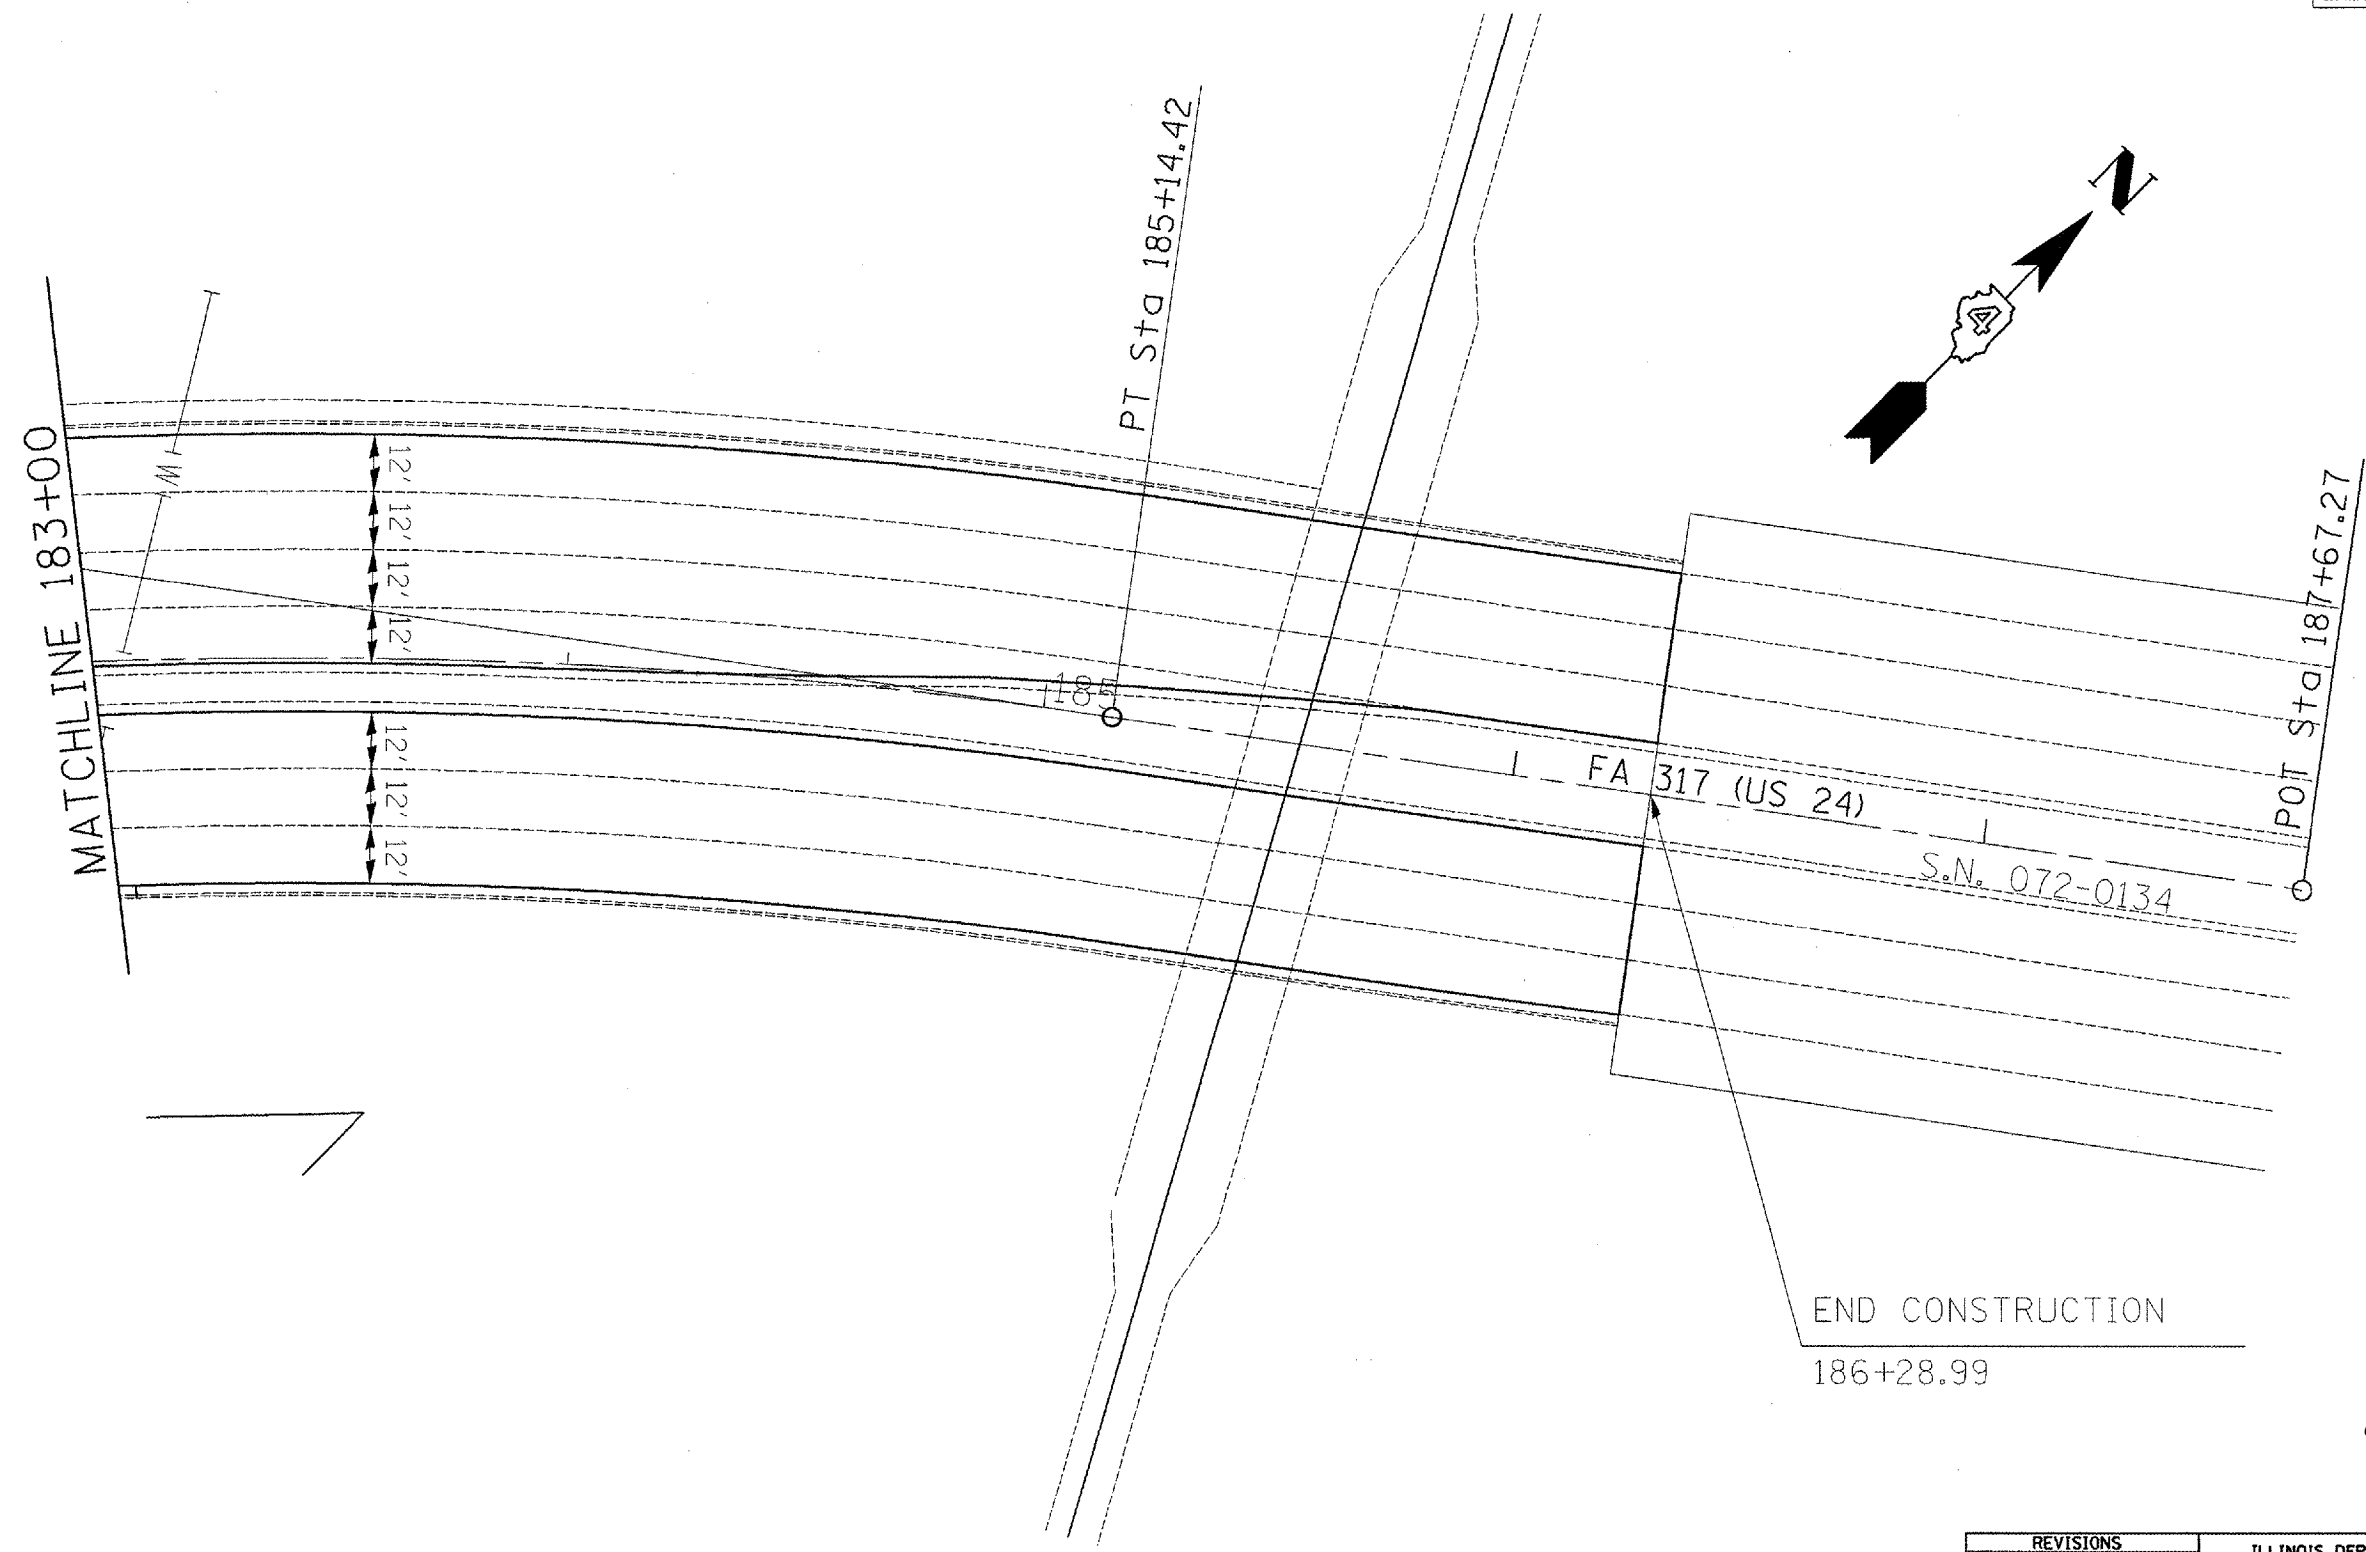

END CONSTRUCTION
186+28.99

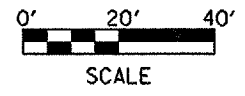

REVISIONS	
NAME	DATE

ILLINOIS DEPARTMENT OF TRANSPORTATION
**PROPOSED
PLAN SHEETS**
STA 183+00 - E.O.P.

SCALE: VERT. _____
HORIZ. _____
DATE _____ DRAWN BY _____
CHECKED BY _____

PLT DATE = 8/3/2007
FILE NAME = c:\pco\moss\124bar\plan\shasst.dgn
PLT SCALE = 48.0000' / IN.
USER NAME = conoverpj