



| | | | | |
|---------------------|-----------|------------------|--------------|-----------|
| CONTRACT NO. 68469 | | | | |
| F.A.P. RTE. | SECTION | COUNTY | TOTAL SHEETS | SHEET NO. |
| 317 | 146-1RS-7 | PEORIA | 62 | 43 |
| STA. | TO STA. | | | |
| FED. ROAD DIST. NO. | ILLINOIS | FED. AID PROJECT | | |



BEGIN CONSTRUCTION
STA. 77+45

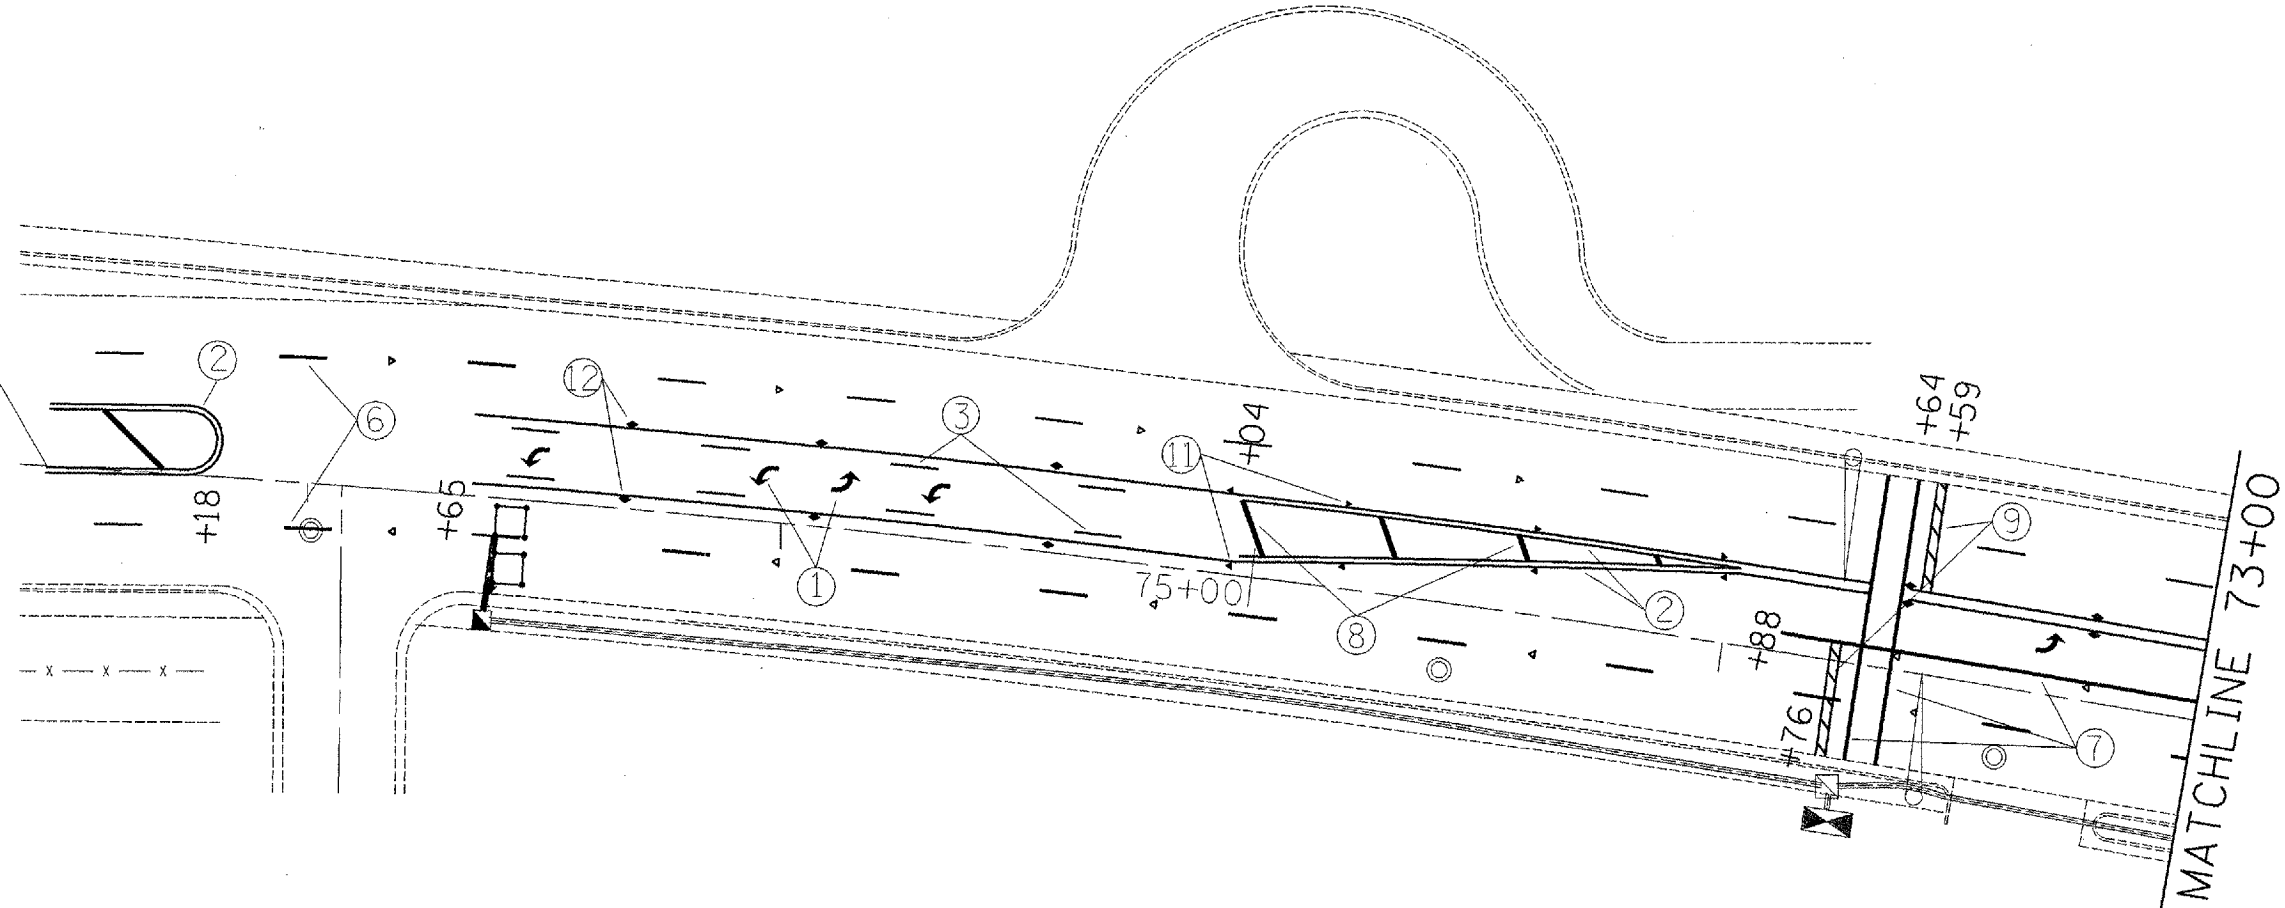

- ① THERMOPLASTIC LETTERS & SYMBOLS
- ② 4" YELLOW THERMOPLASTIC DOUBLE LINE
- ③ 4" YELLOW THERMOPLASTIC LINE & SKIP DASH
- ④ 4" YELLOW THERMOPLASTIC LINE
- ⑤ 4" WHITE THERMOPLASTIC LINE
- ⑥ 6" WHITE PREFORMED PLASTIC SKIP DASH
- ⑦ 8" WHITE THERMOPLASTIC LINE
- ⑧ 12" YELLOW THERMOPLASTIC DIAGONAL LINE
- ⑨ 24" WHITE STOP BAR
- ⑩ ONE-WAY CRYSTAL MARKER
- ⑪ ONE-WAY AMBER MARKER
- ⑫ TWO-WAY AMBER MARKER

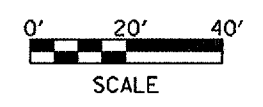

PLOT DATE = 10/7/2007
 FILE NAME = c:\projects\us24\bar\plan\sheet.dgn
 PLOT SCALE = 48.0000 / IN.
 USER NAME = cconoverpj

| REVISIONS | |
|-----------|------|
| NAME | DATE |
| | |
| | |
| | |
| | |
| | |
| | |
| | |
| | |
| | |
| | |

ILLINOIS DEPARTMENT OF TRANSPORTATION

STRIPING

B.O.P. - 73+00

SCALE: VERT. _____
HORIZ. _____

DATE _____

DRAWN BY _____
CHECKED BY _____