



F.A.P. RTE.	SECTION	COUNTY	TOTAL SHEETS	SHEET NO.
317	146-URS-7	PEORIA	62	51
STA.		TO STA.		
FED. ROAD DIST. NO.		ILLINOIS FED. AID PROJECT		

P.O.T. #1 BRASS DISK
 STA. 35+10.53 C U.S. 24
 EQUAL P.C. STA. 173+98.44 B F.A. 10

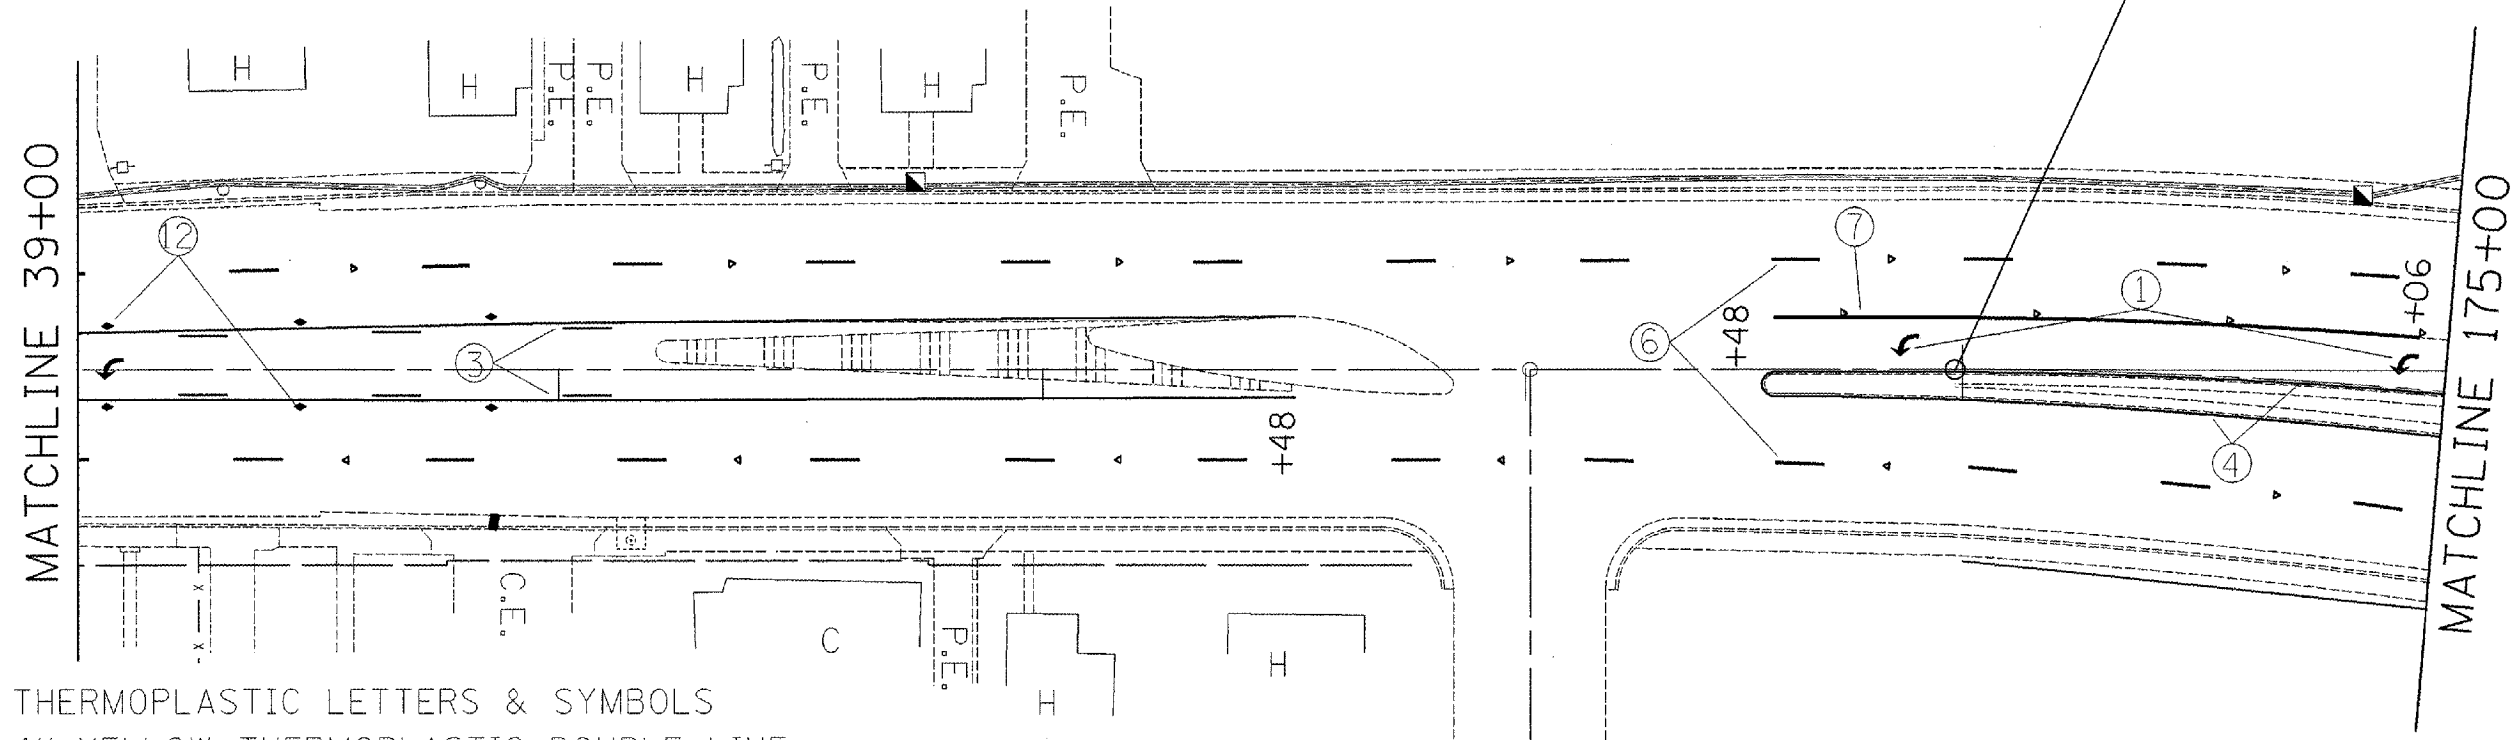

- ① THERMOPLASTIC LETTERS & SYMBOLS
- ② 4" YELLOW THERMOPLASTIC DOUBLE LINE
- ③ 4" YELLOW THERMOPLASTIC LINE & SKIP DASH
- ④ 4" YELLOW THERMOPLASTIC LINE
- ⑤ 4" WHITE THERMOPLASTIC LINE
- ⑥ 6" WHITE PREFORMED PLASTIC SKIP DASH
- ⑦ 8" WHITE THERMOPLASTIC LINE
- ⑧ 12" YELLOW THERMOPLASTIC DIAGONAL LINE
- ⑨ 24" WHITE STOP BAR
- ⑩ ONE-WAY CRYSTAL MARKER
- ⑪ ONE-WAY AMBER MARKER
- ⑫ TWO-WAY AMBER MARKER

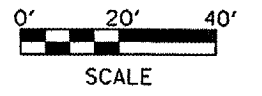

PLOT DATE = 6/7/2007
 FILE NAME = c:\projects\usa2bar\plan\striping.dgn
 PLOT SCALE = 48.0000' / 1" IN.
 USER NAME = coroner@pdj

REVISIONS	
NAME	DATE

ILLINOIS DEPARTMENT OF TRANSPORTATION
STRIPING
 STA 39+00 - 175+00

SCALE: VERT. HORIZ.
 DATE: DRAWN BY: CHECKED BY: