


CONTRACT NO. 68469			
F.A.P. RTE.	SECTION	COUNTY	TOTAL SHEET NO.
317	46-1RS-7	PEORIA	62 54
STA.	TO STA.		
FED. ROAD DIST. NO.	ILLINOIS	FED. AID PROJECT	

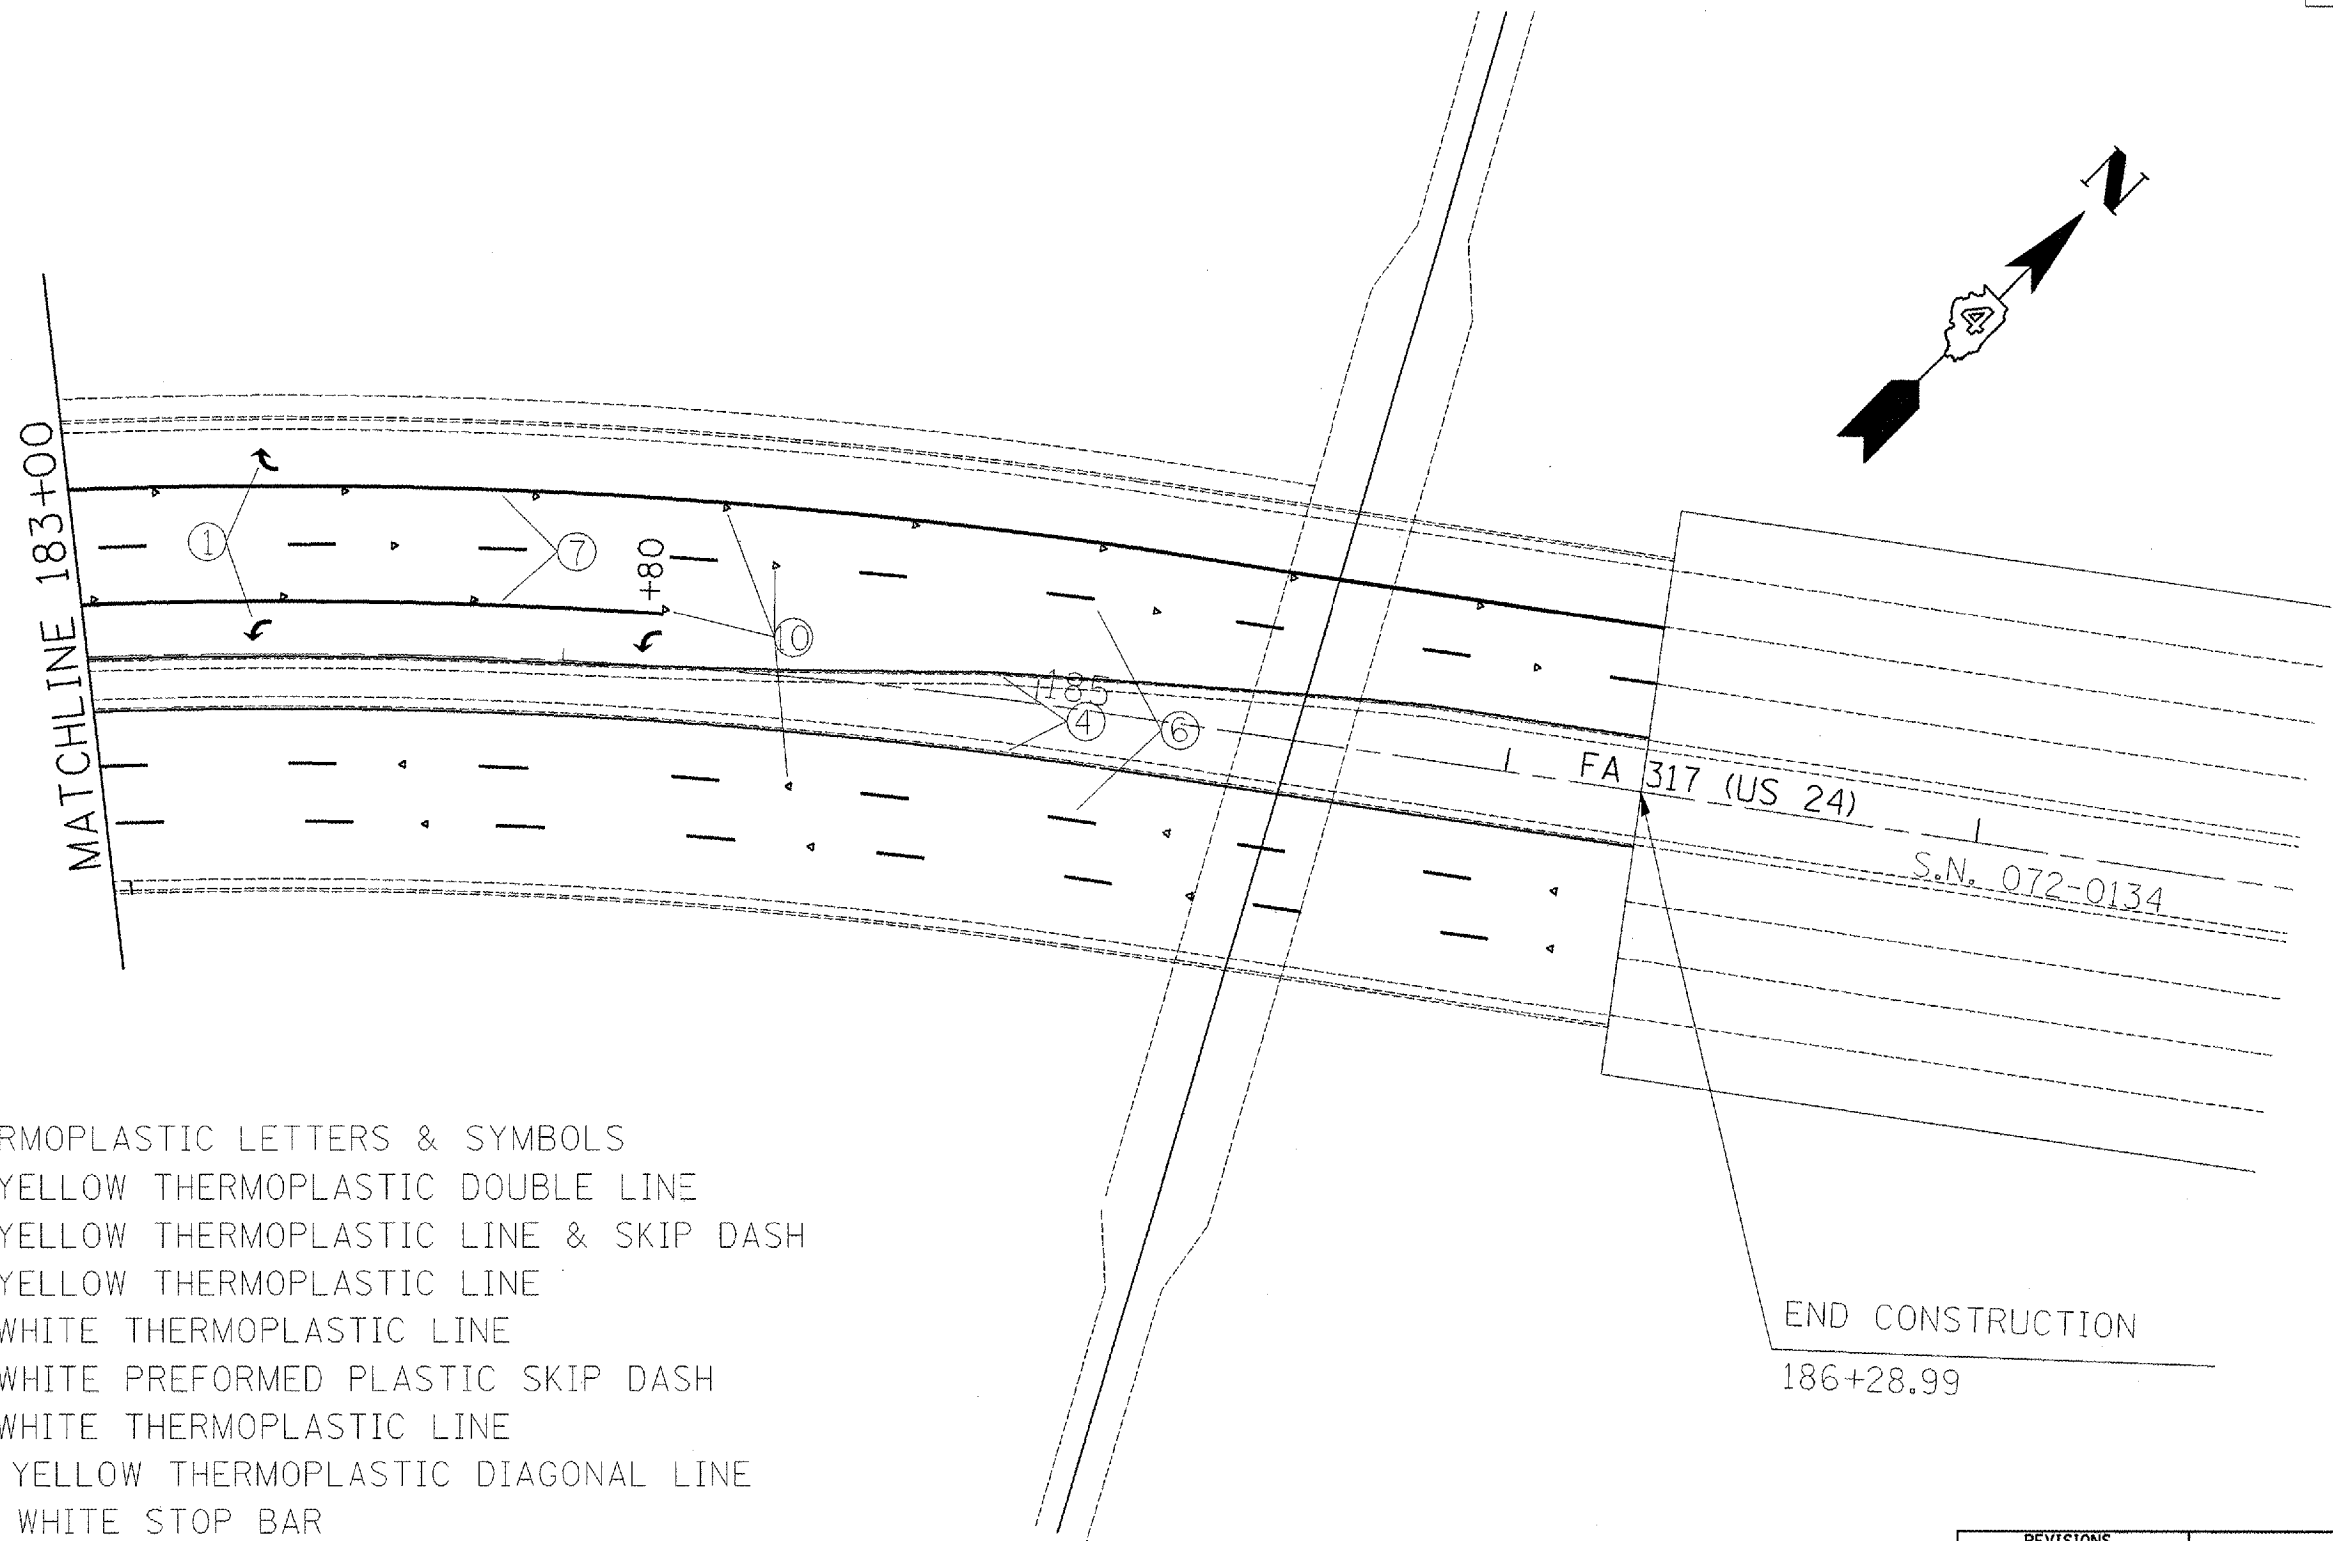

- ① THERMOPLASTIC LETTERS & SYMBOLS
- ② 4" YELLOW THERMOPLASTIC DOUBLE LINE
- ③ 4" YELLOW THERMOPLASTIC LINE & SKIP DASH
- ④ 4" YELLOW THERMOPLASTIC LINE
- ⑤ 4" WHITE THERMOPLASTIC LINE
- ⑥ 6" WHITE PREFORMED PLASTIC SKIP DASH
- ⑦ 8" WHITE THERMOPLASTIC LINE
- ⑧ 12" YELLOW THERMOPLASTIC DIAGONAL LINE
- ⑨ 24" WHITE STOP BAR
- ⑩ ONE-WAY CRYSTAL MARKER
- ⑪ ONE-WAY AMBER MARKER
- ⑫ TWO-WAY AMBER MARKER

PLOT DATE = 07/2007
 FILE NAME = c:\p\projects\24bar\plan\striping.dgn
 PLOT SCALE = 48.0000 / 1 IN.
 USER NAME = cnooverpj

REVISIONS	
NAME	DATE

ILLINOIS DEPARTMENT OF TRANSPORTATION
STRIPING
STA 183+00 - E.O.P.
 SCALE: VERT. HORIZ. DATE
 DRAWN BY
 CHECKED BY