



F.A.P. RTE.	SECTION	COUNTY	TOTAL SHEETS	SHEET NO.
685	(118B)I	McDONOUGH	11	9
STA. 79+67.92 TO STA. 80+06.08				
FED. ROAD DIST. NO. 4 ILLINOIS FED. AID PROJECT				

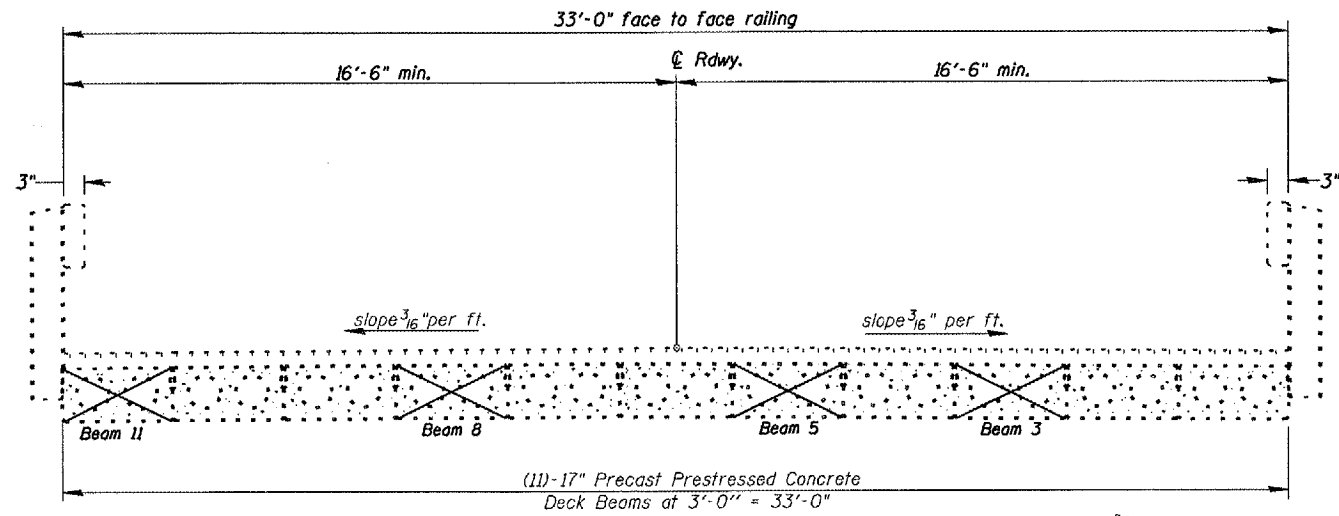

PPC Deck Beams to be Braced

**ELEVATION**  
(Looking West)

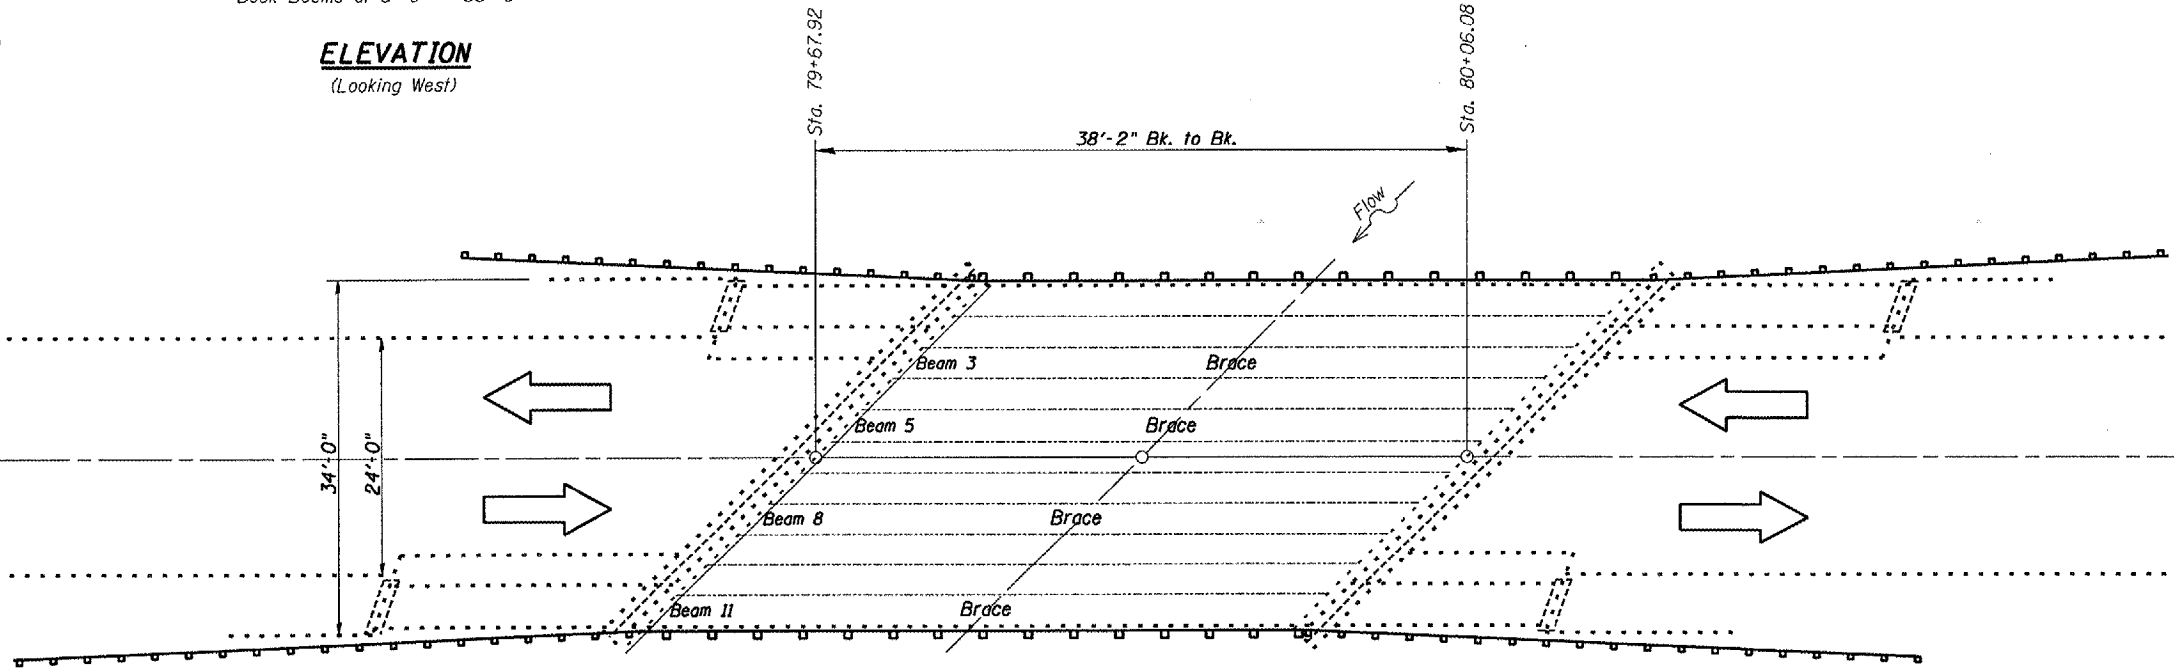

**PLAN**

PLOT DATE = 04/28/05-06-07  
 FILE NAME = #FILELVS\VE\DRM\FT\STD\PLUS\SDU\04\BRIDGE\CONTRACT\EMERGENCY\PC\Bent\ppair\68765 SN055-0012 IL.9overLittleCrk.dgn  
 PLOTTER = HPGLA  
 PLOT SCALE = 1/8" = 1'-0"  
 REFERENCE = REF1

**NOTES**  
Refer to Highway Standard 701201 in conjunction with this sheet for exact placement of traffic management devices and other clarifications as construction is proposed with the use of this standard.

SN.055-0012 IL.9  
over LITTLE CRK.

REVISIONS	
NAME	DATE

ILLINOIS DEPARTMENT OF TRANSPORTATION

**TRAFFIC CONTROL**

VERT. SCALE: 1/8" = 1'-0"  
 HORIZ. SCALE: 1/8" = 1'-0"  
 DATE: 08-10-2007

DRAWN BY: CEJ  
 CHECKED BY: \_\_\_\_\_