

STATE OF ILLINOIS
DEPARTMENT OF TRANSPORTATION

| | | | | |
|-----------------------|-----------|------------------|--------------|-----------|
| ROUTE NO. | SECTION | COUNTY | TOTAL SHEETS | SHEET NO. |
| FAP 685 | - | McDonough | 11 | 10 |
| FED. ROAD DIST. NO. 7 | ALIGNMENT | FED. AID PROJECT | | |

Contract # 68765


*Contractor is to verify beam length prior to ordering material. Other sections meeting the section modulus requirements shown may be allowed subject to approval by the Bureau of Bridges and Structures.

** ϕ Transverse tie \bar{P} 's (3 per span). Place additional shims at midpoints between tie \bar{P} 's. Securely weld shims to top flange of support beam. Minimum shim size is 6" x flange width. Spacing may be adjusted to miss adjacent transverse tie \bar{P} 's.

GENERAL NOTES

All structural steel shall conform to AASHTO Classification M-270 Gr. 36, unless otherwise noted.
Plan dimensions and details relative to existing plans are subject to routine variations. The Contractor shall field verify existing dimensions and details affecting new construction and make necessary approved adjustments prior to construction or ordering of materials. Such variations shall not be cause for additional compensation for a change in scope of the work, however, the Contractor will be paid for the quantity actually furnished based upon the unit price bid for the work.
See Section 584 of the Standard Specifications for Epoxy Grouting of Threaded Rods; Min. embedment 9".
The cost of epoxy grouting threaded rods shall be included with Furnishing and Erecting Structural Steel.
The contractor is advised that the existing PPC Deck Beams are in a deteriorated condition with reduced load carrying capacity. It is the contractor's responsibility to account for the condition of the beams when developing construction procedures.
If the contractor's procedure for placement of beams involves placement of cranes or other heavy equipment on the bridge, a detailed procedure shall be submitted to the Engineer for approval. The procedure shall include calculations, prepared and sealed by an Illinois Licensed Structural Engineer, verifying that the equipment and procedure used will not overstress the existing beams. To distribute load to multiple beams and protect the existing surface, in all cases a double layer mat of heavy timbers shall be used at all times under crane tracks or wheels and any outriggers in the down position. If necessary, shims shall be used under the crane mat to ensure uniform contact with the underlying beams.
Any dewatering required for the installation of the support columns shall be included in the unit cost for Structure Excavation.

Contractor has the option of using used steel. See Special Provision.

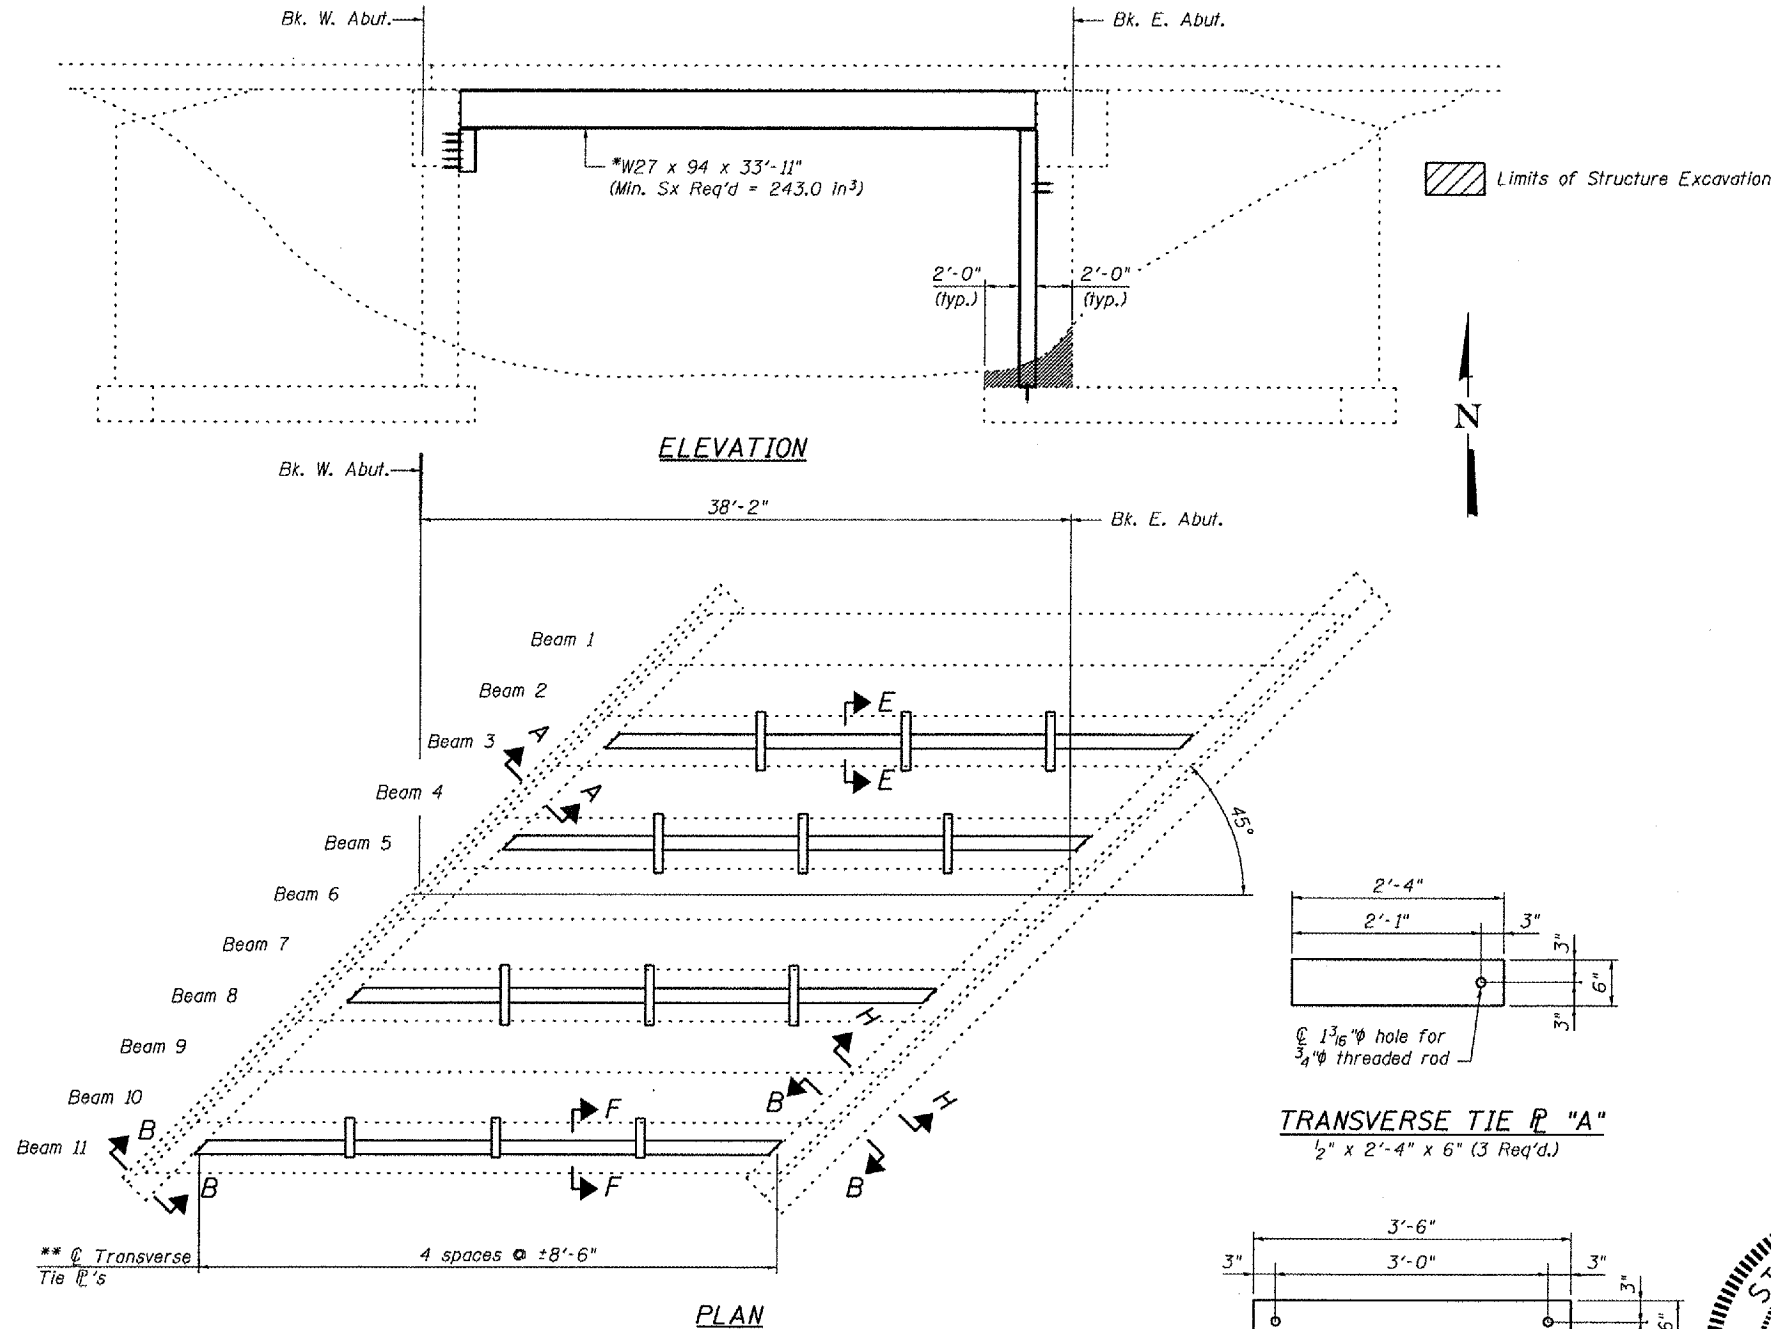

TOTAL BILL OF MATERIAL

| ITEM | UNIT | QUANTITY |
|--|---------|----------|
| Furnishing and Erecting Structural Steel | Pound | 16,700 |
| Structure Excavation | Cu. Yd. | 7 |

| | |
|----------|-----|
| DESIGNED | CMV |
| CHECKED | SDS |
| DRAWN | DLH |
| CHECKED | CMV |

WHKS & CO.
ENGINEERS PLANNERS LAND SURVEYORS
MASON CITY, IOWA DUBUQUE, IOWA AMES, IOWA
E. DUBUQUE, ILLINOIS SPRINGFIELD, ILLINOIS ROCHESTER, MINNESOTA

STATE OF ILLINOIS
SCOTT D. SANFORD
081-005468
LICENSED STRUCTURAL ENGINEER
SPRINGFIELD
Expires: 11/30/08

GENERAL PLAN AND ELEVATION
REPAIR DETAILS
FAP RTE 685 / IL RTE 9
OVER LITTLE CREEK
MCDONOUGH COUNTY
S.N. 055-0012

Operator: cvallmer

Date: 12/20/2007

Filename: L:\Jobs\IDOT BBS\8727 BBS Various Various\6727.09\CADD_Struct\N. 055-0012\N.S.N. 055-0012_rev 1.dgn