


F.A.P. RTE.	SECTION	COUNTY	TOTAL SHEETS	SHEET NO.
310	1102B1	MERCER	11	6

F.A.P. RTE.	SECTION	COUNTY	TOTAL SHEETS	SHEET NO.
310	1102B1	MERCER	266	89

STA. 3+267.561 TO STA. 4+119.781
 FEDERAL ROAD DIST. NO. ILLINOIS FED. AID PROJECT
 * 101RS-3, 102RS-4, 102XRS-1, 1102B1R, 1102B, C11

T-13-N, R-2-W, 4th P.M.


CHARLES E. BURNS
 AND
 SHEREE L. BURNS
 410K645

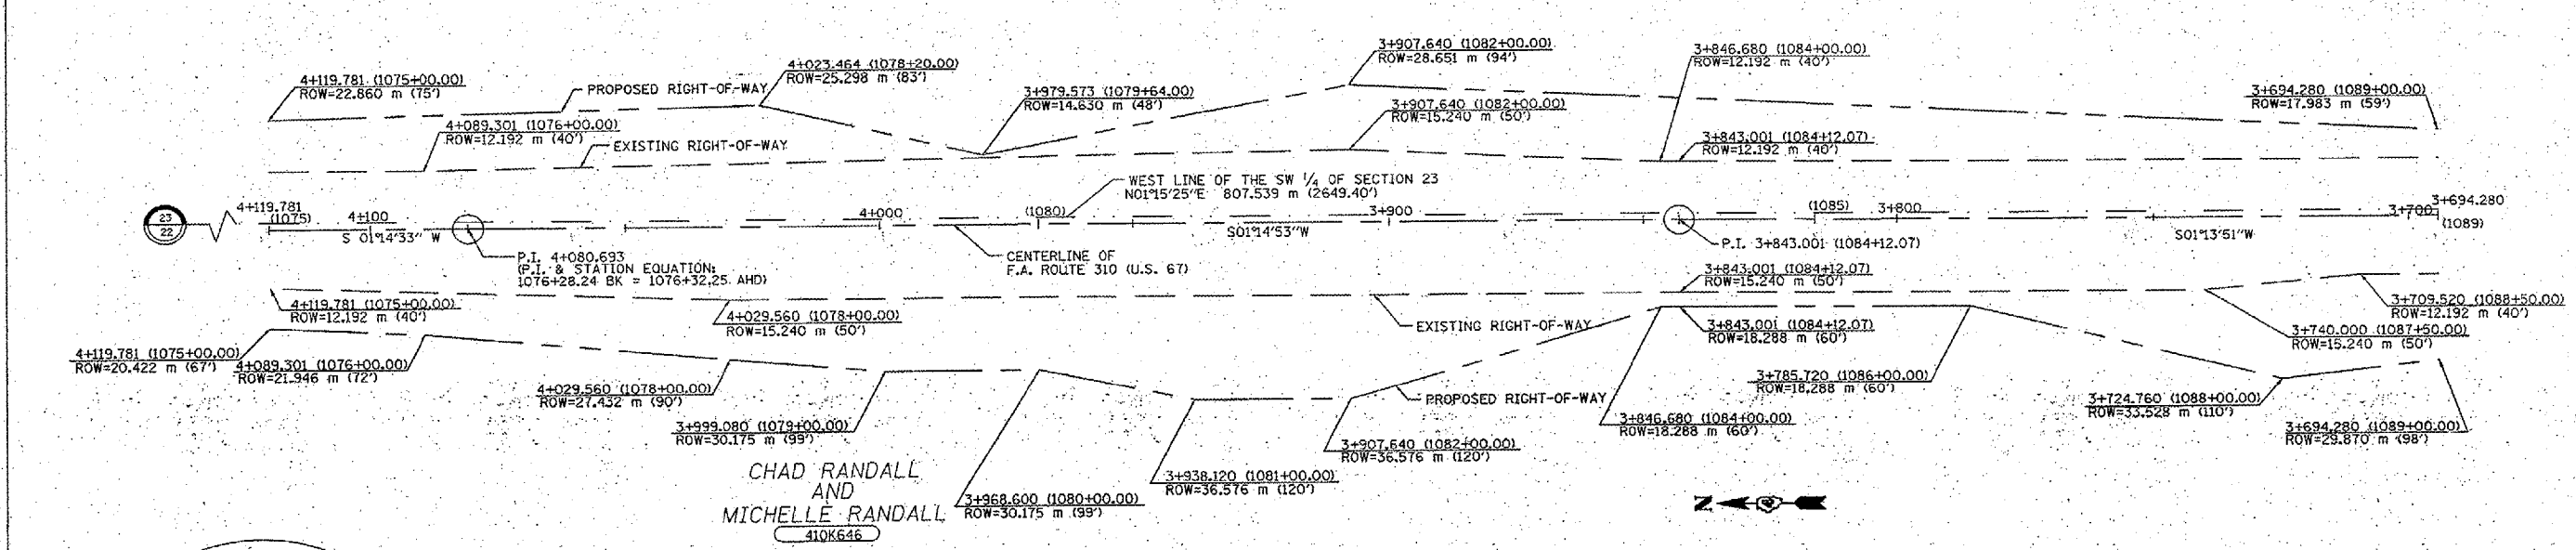

T-13-N, R-2-W, 4th P.M.

CHARLES E. BURNS
 AND
 SHEREE L. BURNS
 410K645

ARTHUR E. DAHL,
 TRUSTEE
 410K660

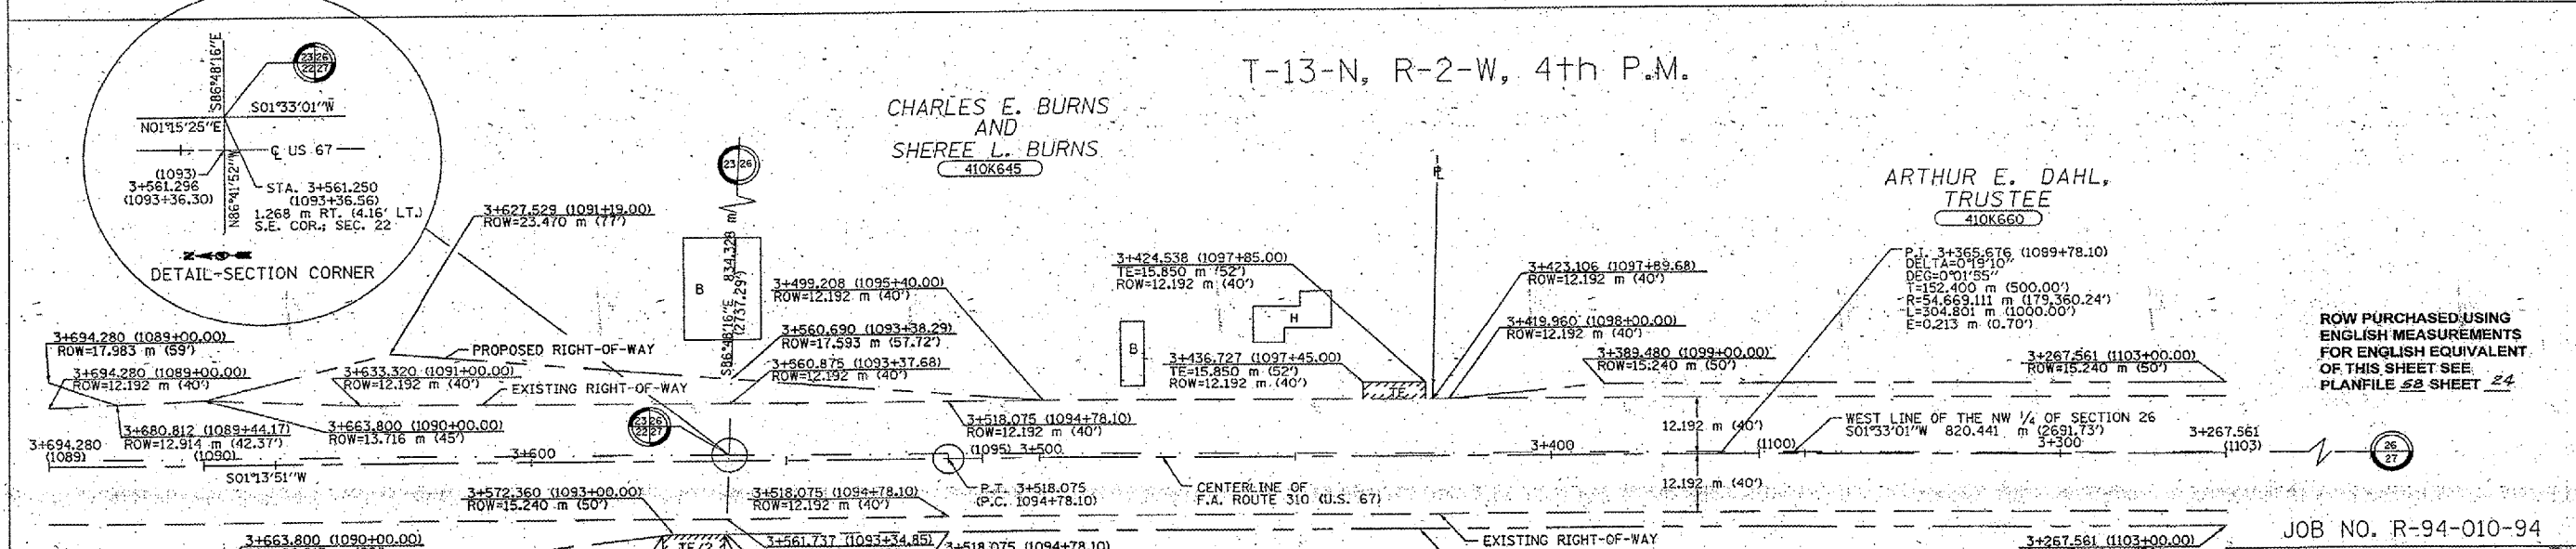

ROW PURCHASED USING ENGLISH MEASUREMENTS FOR ENGLISH EQUIVALENTS OF THIS SHEET SEE PLANFILE 58 SHEET 24

JOB NO. R-94-010-94

RIGHT OF WAY PLANS
 F.A.P. ROUTE 310 (US 67)

PROJECT	SECTION *
STATION	3+267.561 (1103+00) TO
STATION	4+119.781 (1075+00)
COUNTY	MERCER
SCALE	1:600 FILE: ROWD06.DGN

REMARKS	NO.	GRANTORS	AREA	AREA IN EXIST. ROW	NET AREA	REMAINING AREA	SIGNED	RECORDED	BOOK	PAGE	CONSID.
	410K660	ARTHUR E. DAHL, TRUSTEE									
DRIVEWAY CONSTRUCTION	410K645	CHARLES E. BURNS & SHEREE L. BURNS									
DRIVEWAY CONSTRUCTION	410K645TE	CHARLES E. BURNS & SHEREE L. BURNS									
DRIVEWAY CONSTRUCTION	410K646	CHAD & MICHELLE RANDALL									
DRIVEWAY CONSTRUCTION	410K646TE/1	CHAD & MICHELLE RANDALL									
DRIVEWAY CONSTRUCTION	410K646TE/2	CHAD & MICHELLE RANDALL									
	410K647	ARTHUR E. & DOROTHY E. DAHL TRACT I									

PLOT DATE: 04/26/99 BY: [unclear]
 FILE NAME: [unclear]
 PLOT SCALE: 1:600
 REFERENCE: [unclear]

59 22

REV. 6/28/95