


95 90 85 80 75 70 65 60 55 50 45 40 35 30 25 20 15 10 5 0 5 10 15 20


DATE	
BY	
FINAL SURVEY	SURVEYED
NOTE BOOK NO.	PLOTTED
	TEMPLATE
	AREAS
	CHECKED

# S.N. 092-0125

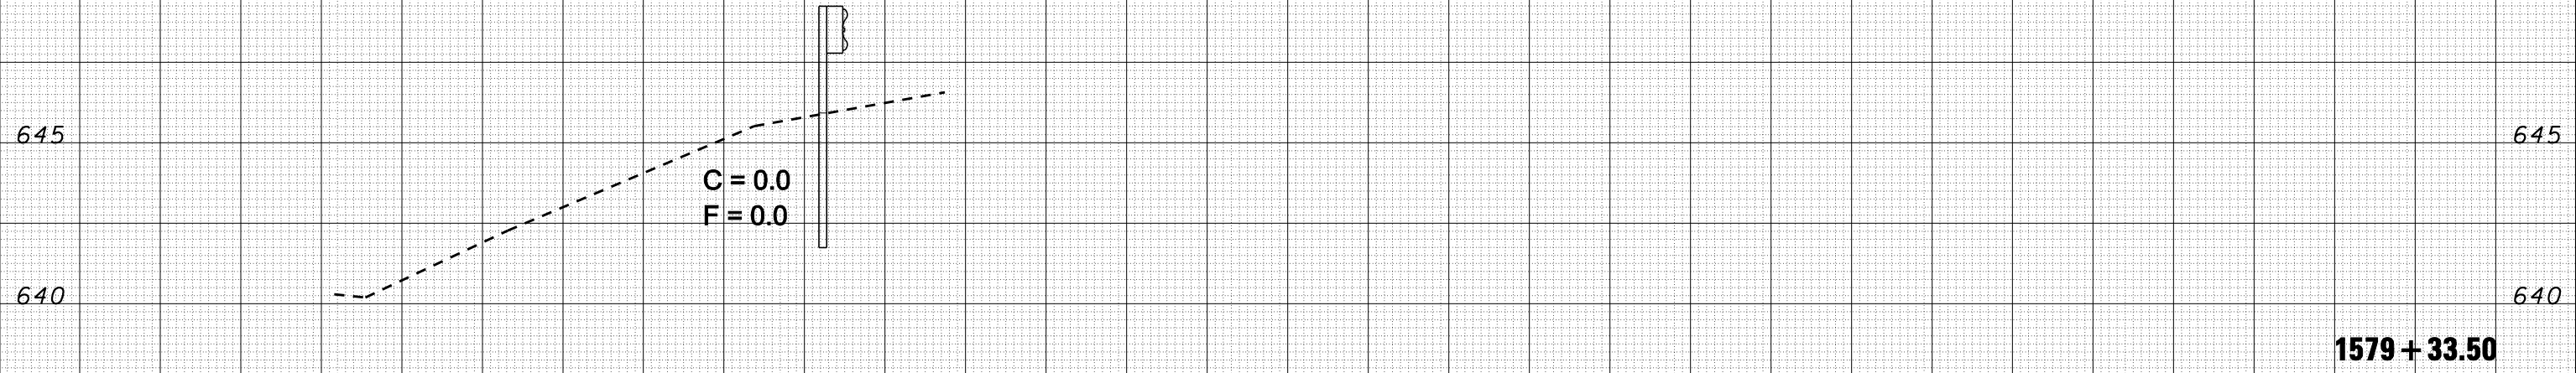

DATE	
BY	
ORIGINAL SURVEY	SURVEYED
NOTE BOOK NO.	PLOTTED
	TEMPLATE
	AREAS
	CHECKED

# S.N. 092-0075

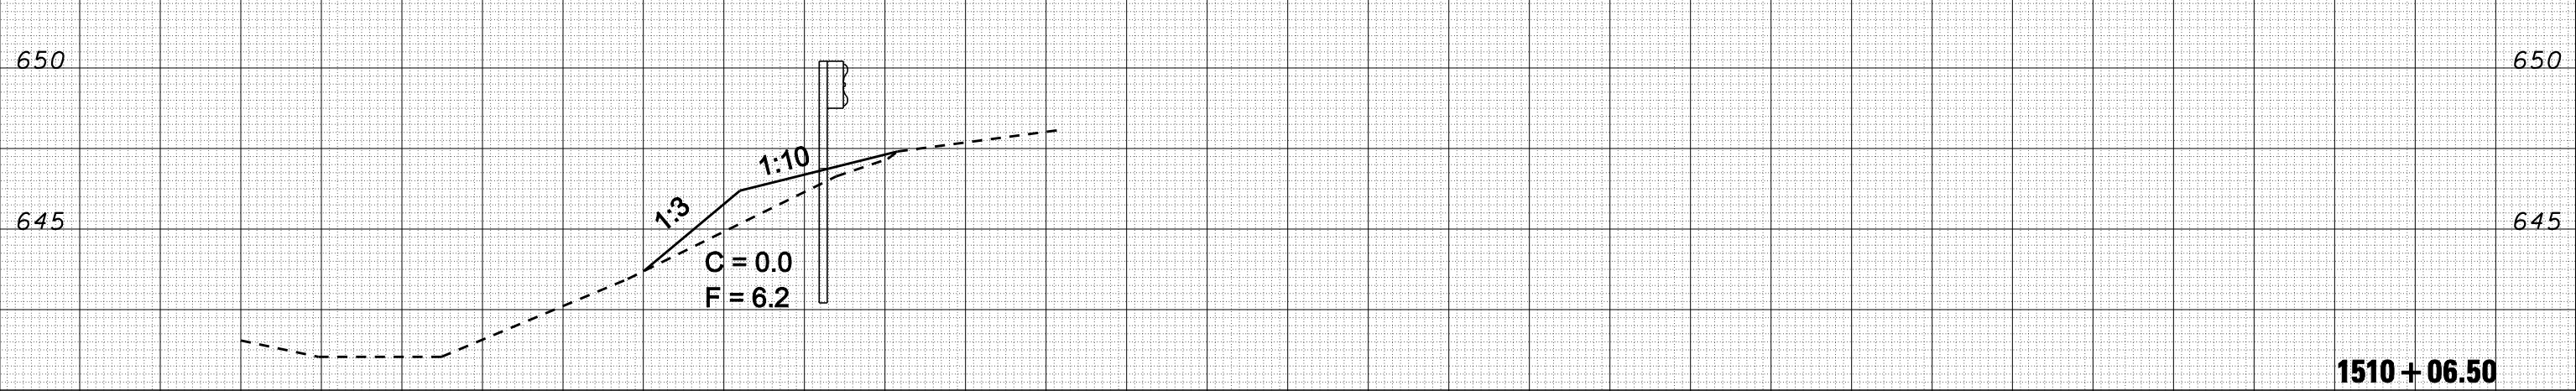

\*\* CHAMPAIGN & VERMILION

FILE NAME =	USER NAME = collier-bw	DESIGNED -	REVISÉD -	<b>STATE OF ILLINOIS DEPARTMENT OF TRANSPORTATION</b>	<b>WIDENING FOR TYPE 1 TERMINALS (WB)</b>	F.A.I. RTÉ.	SECTION	COUNTY	TOTAL SHEETS	SHEET NO.	
ca:\projects\d501407 (vB)\70643-guardrail.xs.left.dgn		DRAWN -	REVISÉD -			74	FY08HSIP	**	172	96	
PLOT SCALE = 10.0000' / IN.		CHECKED -	REVISÉD -			CONTRACT NO. 70643					
PLOT DATE = 12/20/2007		DATE -	REVISÉD -			SCALE:	SHEET NO.	OF	SHEETS	STA. 1510+06.50 TO STA. 1579+33.50	FED. ROAD DIST. NO.