



95 90 85 80 75 70 65 60 55 50 45 40 35 30 25 20 15 10 5 0 5 10 15 20

# PIPE CULVERT AT 1784 + 75

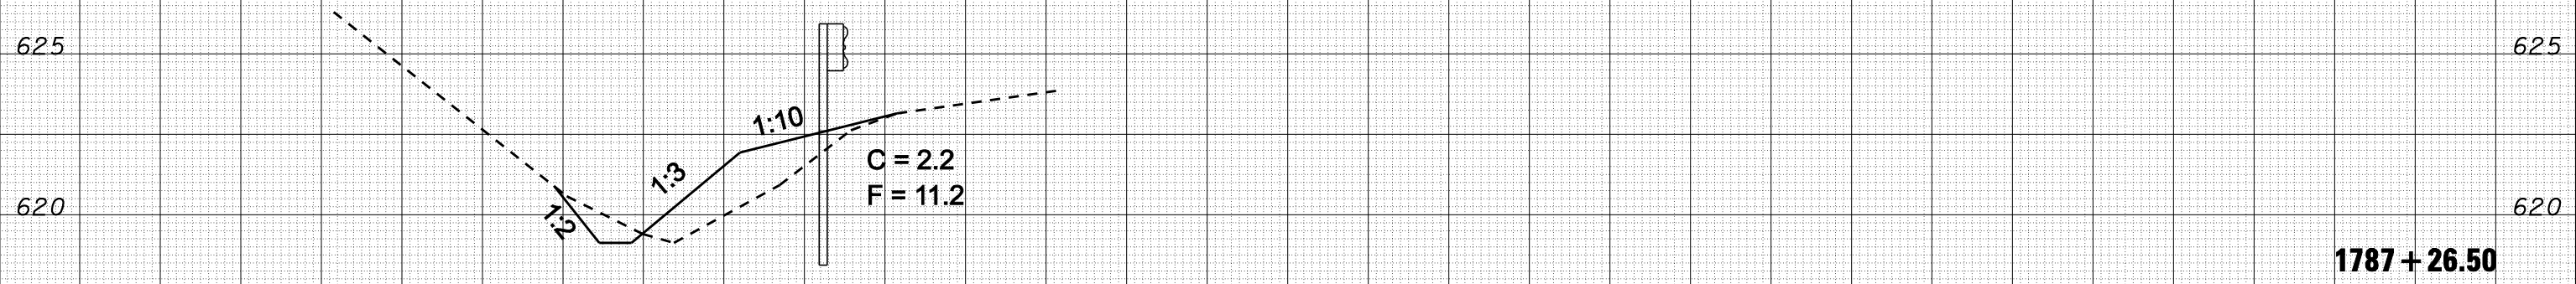

# S.N. 092-0007

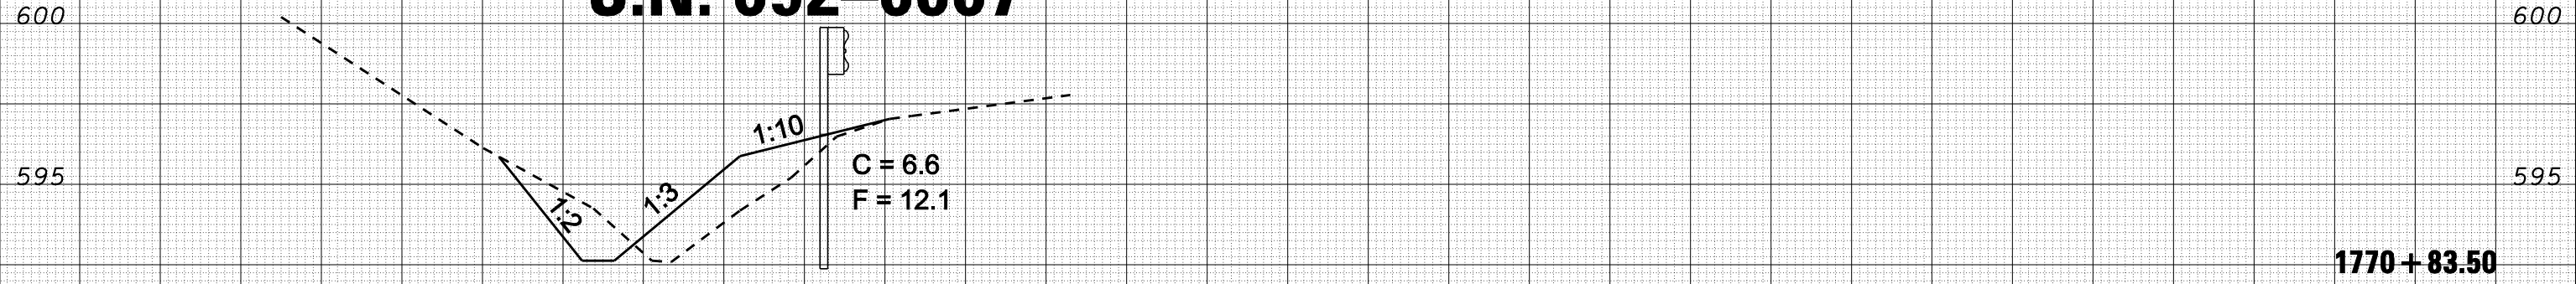

95 90 85 80 75 70 65 60 55 50 45 40 35 30 25 20 15 10 5 0 5 10 15 20

DATE	BY	SURVEYED	PLOTTED	TEMPLATE	AREAS	CHECKED
FINL	SURVEY	NOTE BOOK	NO.			

DATE	BY	SURVEYED	PLOTTED	TEMPLATE	AREAS	CHECKED
ORIGIAL	SURVEY	NOTE BOOK	NO.			

FILE NAME = c:\projects\d501407 (vB)\70643\_guardrail\_xs\_left.dgn

USER NAME = collier-bv  
 PLOT SCALE = 10.0000 "/ IN.  
 PLOT DATE = 12/20/2007

DESIGNED -  
 DRAWN -  
 CHECKED -  
 DATE -

REVISED -  
 REVISED -  
 REVISED -  
 REVISED -

STATE OF ILLINOIS  
 DEPARTMENT OF TRANSPORTATION

WIDENING FOR TYPE 1 TERMINALS (WB)

SCALE: SHEET NO. OF SHEETS STA. 1771+83.50 TO STA. 1787+26.50

F.A.I. RTE.	SECTION	COUNTY	TOTAL SHEETS	SHEET NO.
74	FY08HSIP	**	172	99
FED. ROAD DIST. NO. ILLINOIS FED. AID PROJECT			CONTRACT NO. 70643	

\*\* CHAMPAIGN & VERMILION