



95 90 85 80 75 70 65 60 55 50 45 40 35 30 25 20 15 10 5 0 5 10 15 20

DATE	BY	SURVEYED	PLOTTED	TEMPLATE	AREAS	CHECKED
FINAL SURVEY NO.	NOTE BOOK NO.	AREAS CHECKED				

S.N. 092-0012

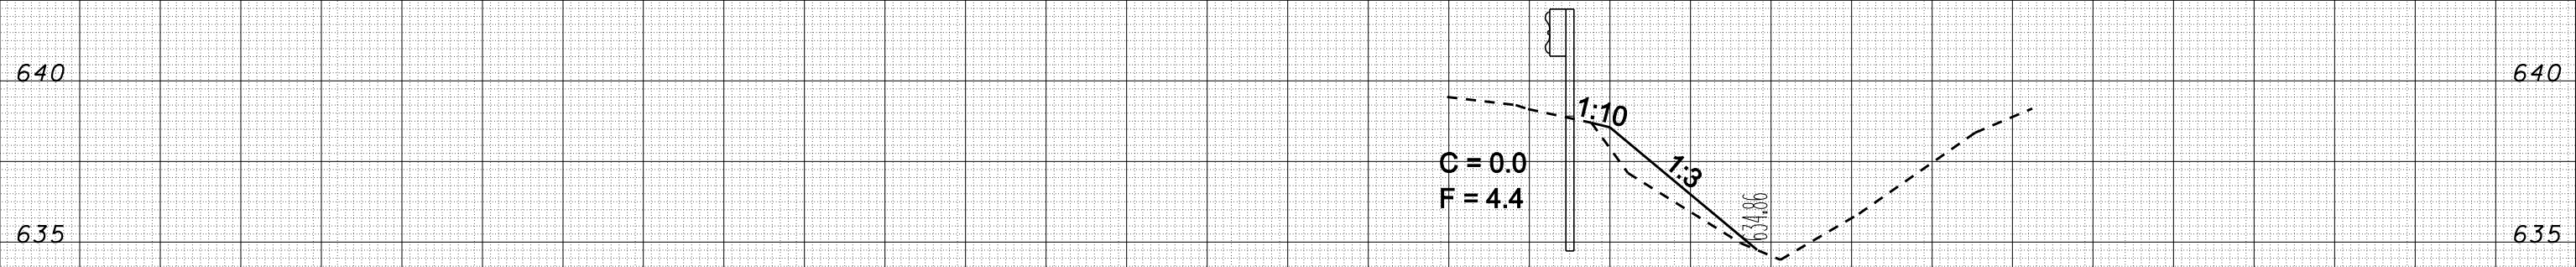

S.N. 092-0012

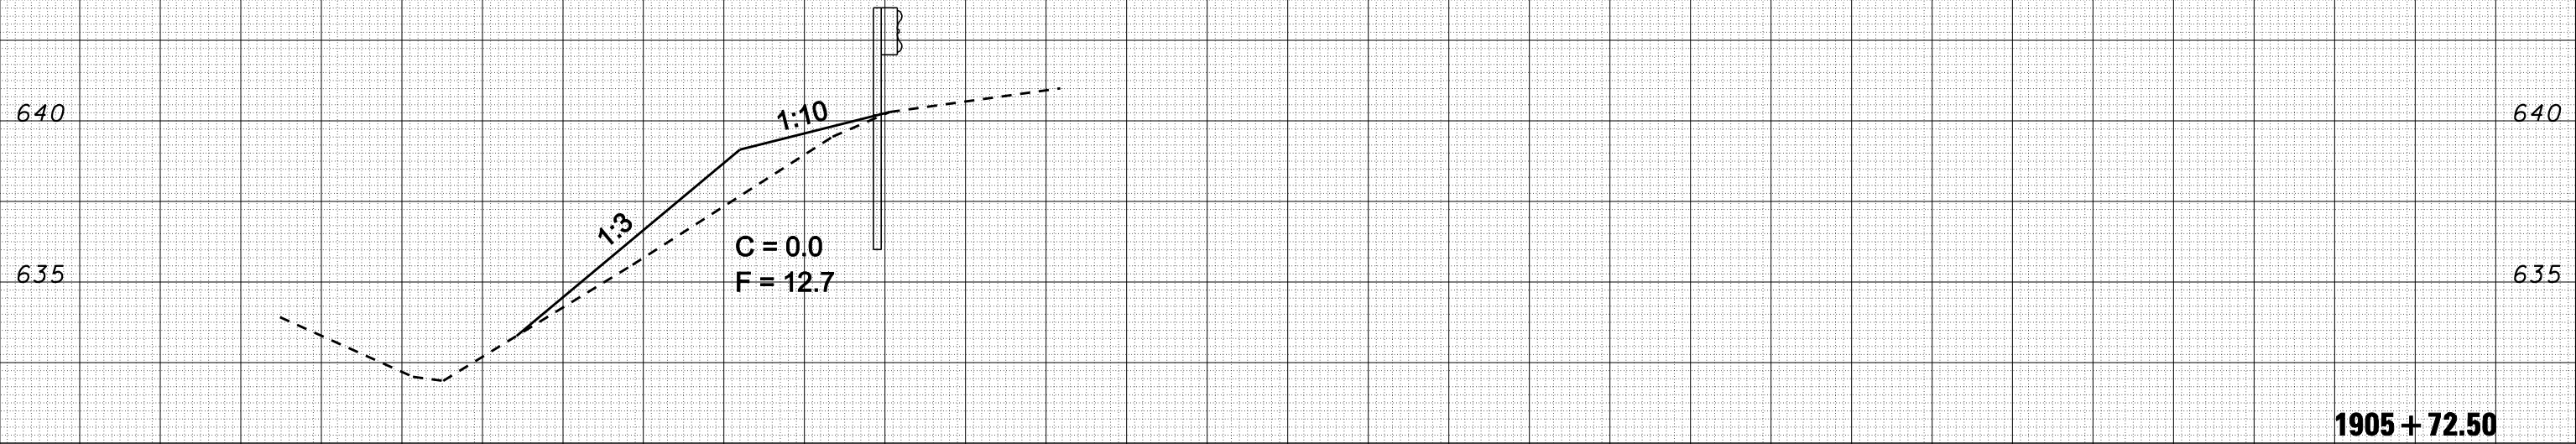

DATE	BY	SURVEYED	PLOTTED	TEMPLATE	AREAS	CHECKED
ORIGINAL SURVEY NO.	NOTE BOOK NO.	AREAS CHECKED				

95 90 85 80 75 70 65 60 55 50 45 40 35 30 25 20 15 10 5 0 5 10 15 20

FILE NAME = c:\projects\d501407 (vB)\70643_guardrail_xs_left.dgn	USER NAME = collier-bv	DESIGNED -	REVISÉD -	STATE OF ILLINOIS DEPARTMENT OF TRANSPORTATION	WIDENING FOR TYPE 1 TERMINALS (WB)			F.A.I. RTE. = 74	SECTION = FY08HSIP	COUNTY = **	TOTAL SHEETS = 172	SHEET NO. = 102	
PLOT SCALE = 10.0000' / IN.	CHECKED -	REVISÉD -	SCALE:					SHEET NO.	OF SHEETS	STA. 1905+72.50 TO STA. 1906+29.50	FED. ROAD DIST. NO.	ILLINOIS FED. AID PROJECT	CONTRACT NO. = 70643
PLOT DATE = 12/20/2007	DATE -	REVISÉD -											

** CHAMPAIGN & VERMILION