



# S.N. 010-0031

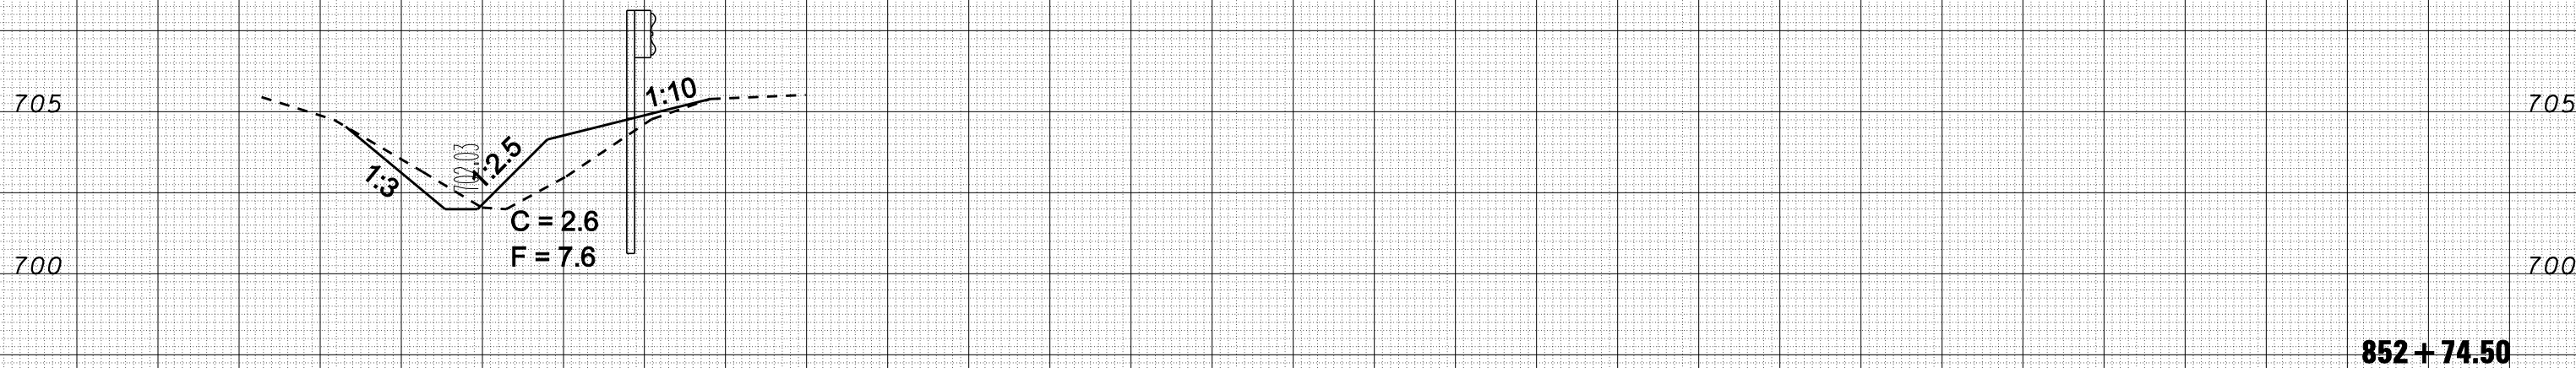

# S.N. 010-0031

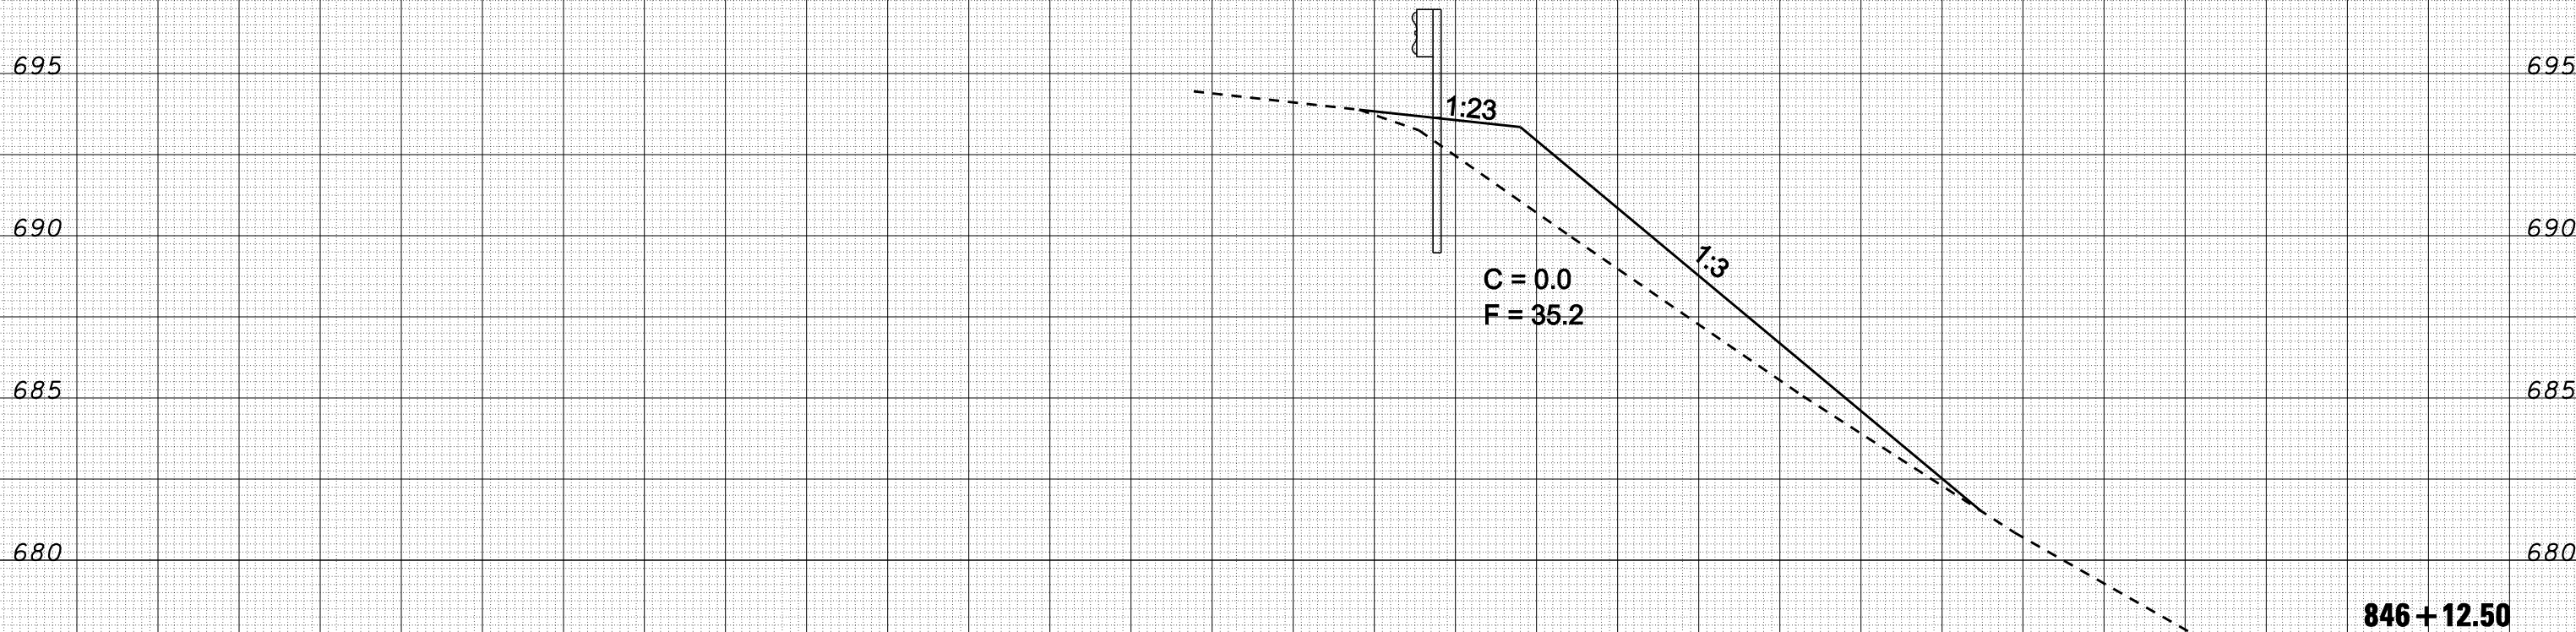

DATE	BY	SURVEYED	PLOTTED	TEMPLATE	AREAS	CHECKED
FINL	SURVEY	NOTE	BOOK	NO.		

DATE	BY	SURVEYED	PLOTTED	TEMPLATE	AREAS	CHECKED
ORIG	SURVEY	NOTE	BOOK	NO.		

FILE NAME = c:\projects\d501407 (vB)\70643\_guardrail\_xs\_righ.dgn

USER NAME = collierbw  
 PLOT SCALE = 10.0000 "/>

DESIGNED -  
 DRAWN -  
 CHECKED -  
 DATE -

REVISED -  
 REVISED -  
 REVISED -  
 REVISED -

**STATE OF ILLINOIS  
 DEPARTMENT OF TRANSPORTATION**

**WIDENING FOR TYPE 1 TERMINALS (EB)**

SCALE: SHEET NO. OF SHEETS STA. 846+12.50 TO STA. 852+74.50

F.A.P. RTE.	SECTION	COUNTY	TOTAL SHEETS	SHEET NO.
74	FY08HSIP	**	172	109
FED. ROAD DIST. NO. ILLINOIS FED. AID PROJECT			CONTRACT NO. 70643	

\*\* CHAMPAIGN & VERMILION