


25 20 15 10 5 0 5 10 15 20 25 30 35 40 45 50 55 60 65 70 75 80 85 90 95 100 105 110 115 120 125

DATE	BY	SURVEYED	PLOTTED	AREAS CHECKED
		FINL	NOTE BOOK	NO.
		SURVEY	NO.	
		PLATE		
		AREAS		
		CHECKED		


S.N. 092-0026

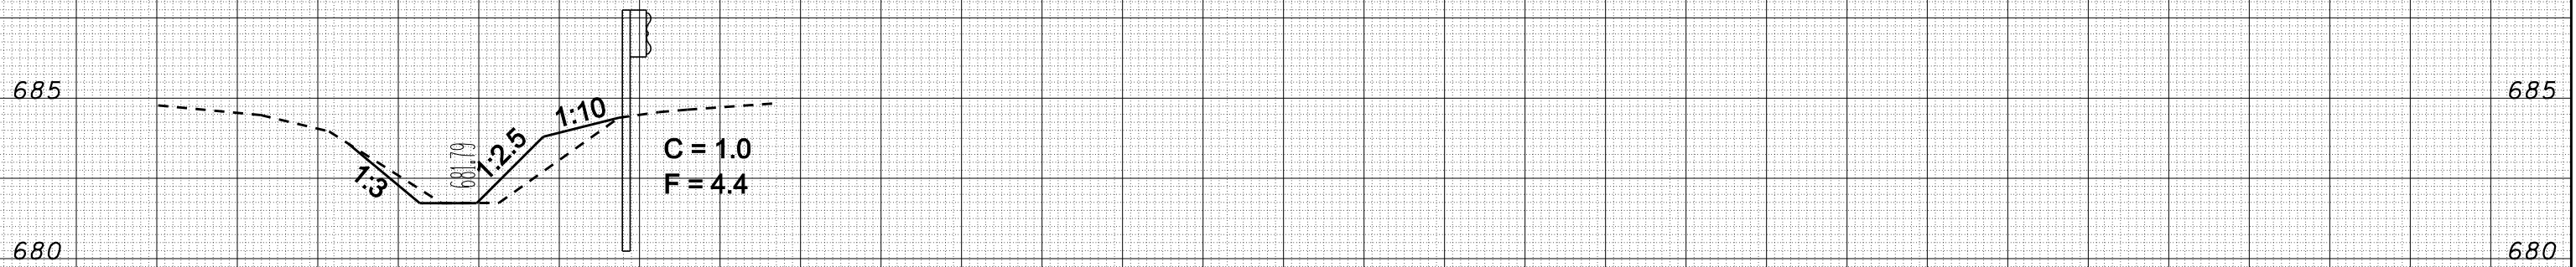

2209 + 97.50

DATE	BY	SURVEYED	PLOTTED	AREAS CHECKED
		ORIG	NOTE BOOK	NO.
		SURVEY	NO.	
		PLATE		
		AREAS		
		CHECKED		

S.N. 092-0024

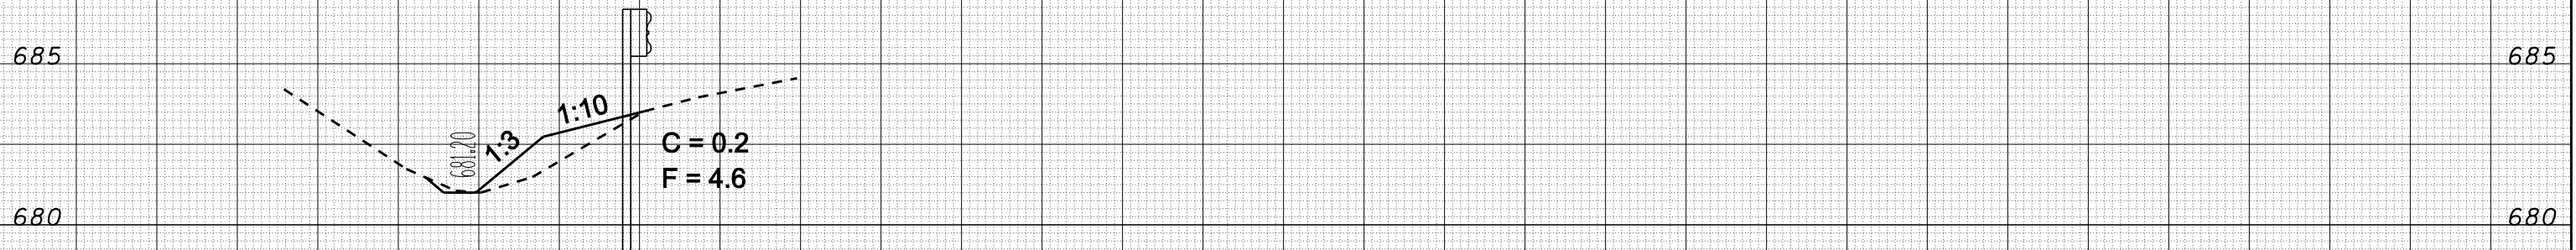

2198 + 87.50

** CHAMPAIGN & VERMILION

FILE NAME =	USER NAME = collierbw	DESIGNED -	REVISED -
ca:\projects\d501407 (vB)\70643_guardrail_xs_righ.dgn		DRAWN -	REVISED -
		CHECKED -	REVISED -
		DATE -	REVISED -

**STATE OF ILLINOIS
DEPARTMENT OF TRANSPORTATION**

WIDENING FOR TYPE 1 TERMINALS (EB)

SCALE: SHEET NO. OF SHEETS STA. 2198+87.50 TO STA. 2209+97.50

F.A.P. RTE.	SECTION	COUNTY	TOTAL SHEETS	SHEET NO.
74	FY08HSIP	**	172	126
FED. ROAD DIST. NO. ILLINOIS FED. AID PROJECT			CONTRACT NO. 70643	