


F.A.P. RTE.	SECTION	COUNTY	TOTAL SHEETS	SHEET NO.
71	151	DEWITT	20	5
STA.		TO STA.		
FED. ROAD DIST. NO.		ILLINOIS	FED. AID PROJECT	

### EXISTING TYPICAL CROSS SECTION

STATION 2303+00.00 TO STATION 2306+00.00

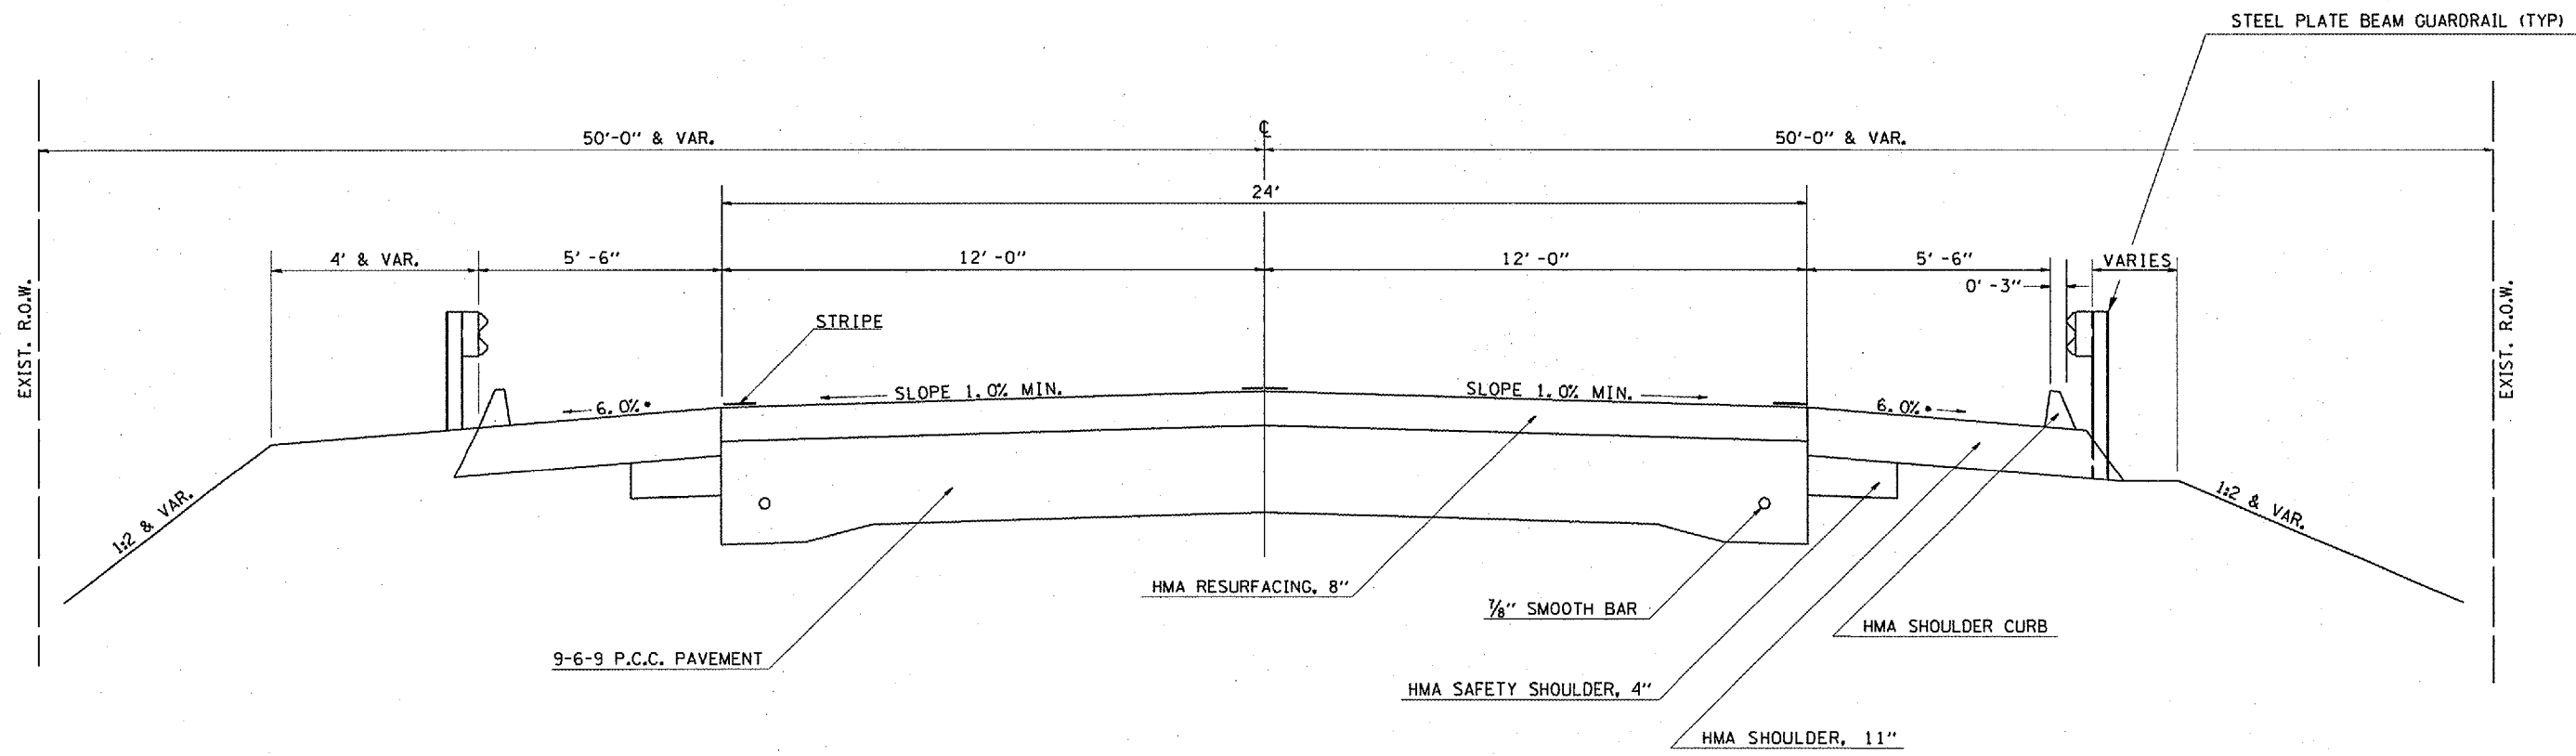

PLOT DATE = 12/17/2007  
 FILE NAME = C:\Users\j... \Public\70675\typical.dgn  
 PLOT SCALE = 42.3529' / IN.  
 USER NAME = collierbw

ILLINOIS DEPARTMENT OF TRANSPORTATION

### EXISTING TYPICAL CROSS SECTION

F.A.P. 71 (IL 54)  
 SECTION  
 DEWITT COUNTY

SCALE: N/A  
 DATE: 11/07

DRAWN BY: R.C.  
 CHECKED BY: M.L.