


F.A.P. RTE.	SECTION	COUNTY	TOTAL SHEETS	SHEET NO.
71	151	DEWITT	20	6
STA.		TO STA.		
FED. ROAD DIST. NO.	ILLINOIS	FED. AID PROJECT		

PROPOSED TYPICAL CROSS SECTION

STATION 2303+00.00 TO STATION 2306+00.00

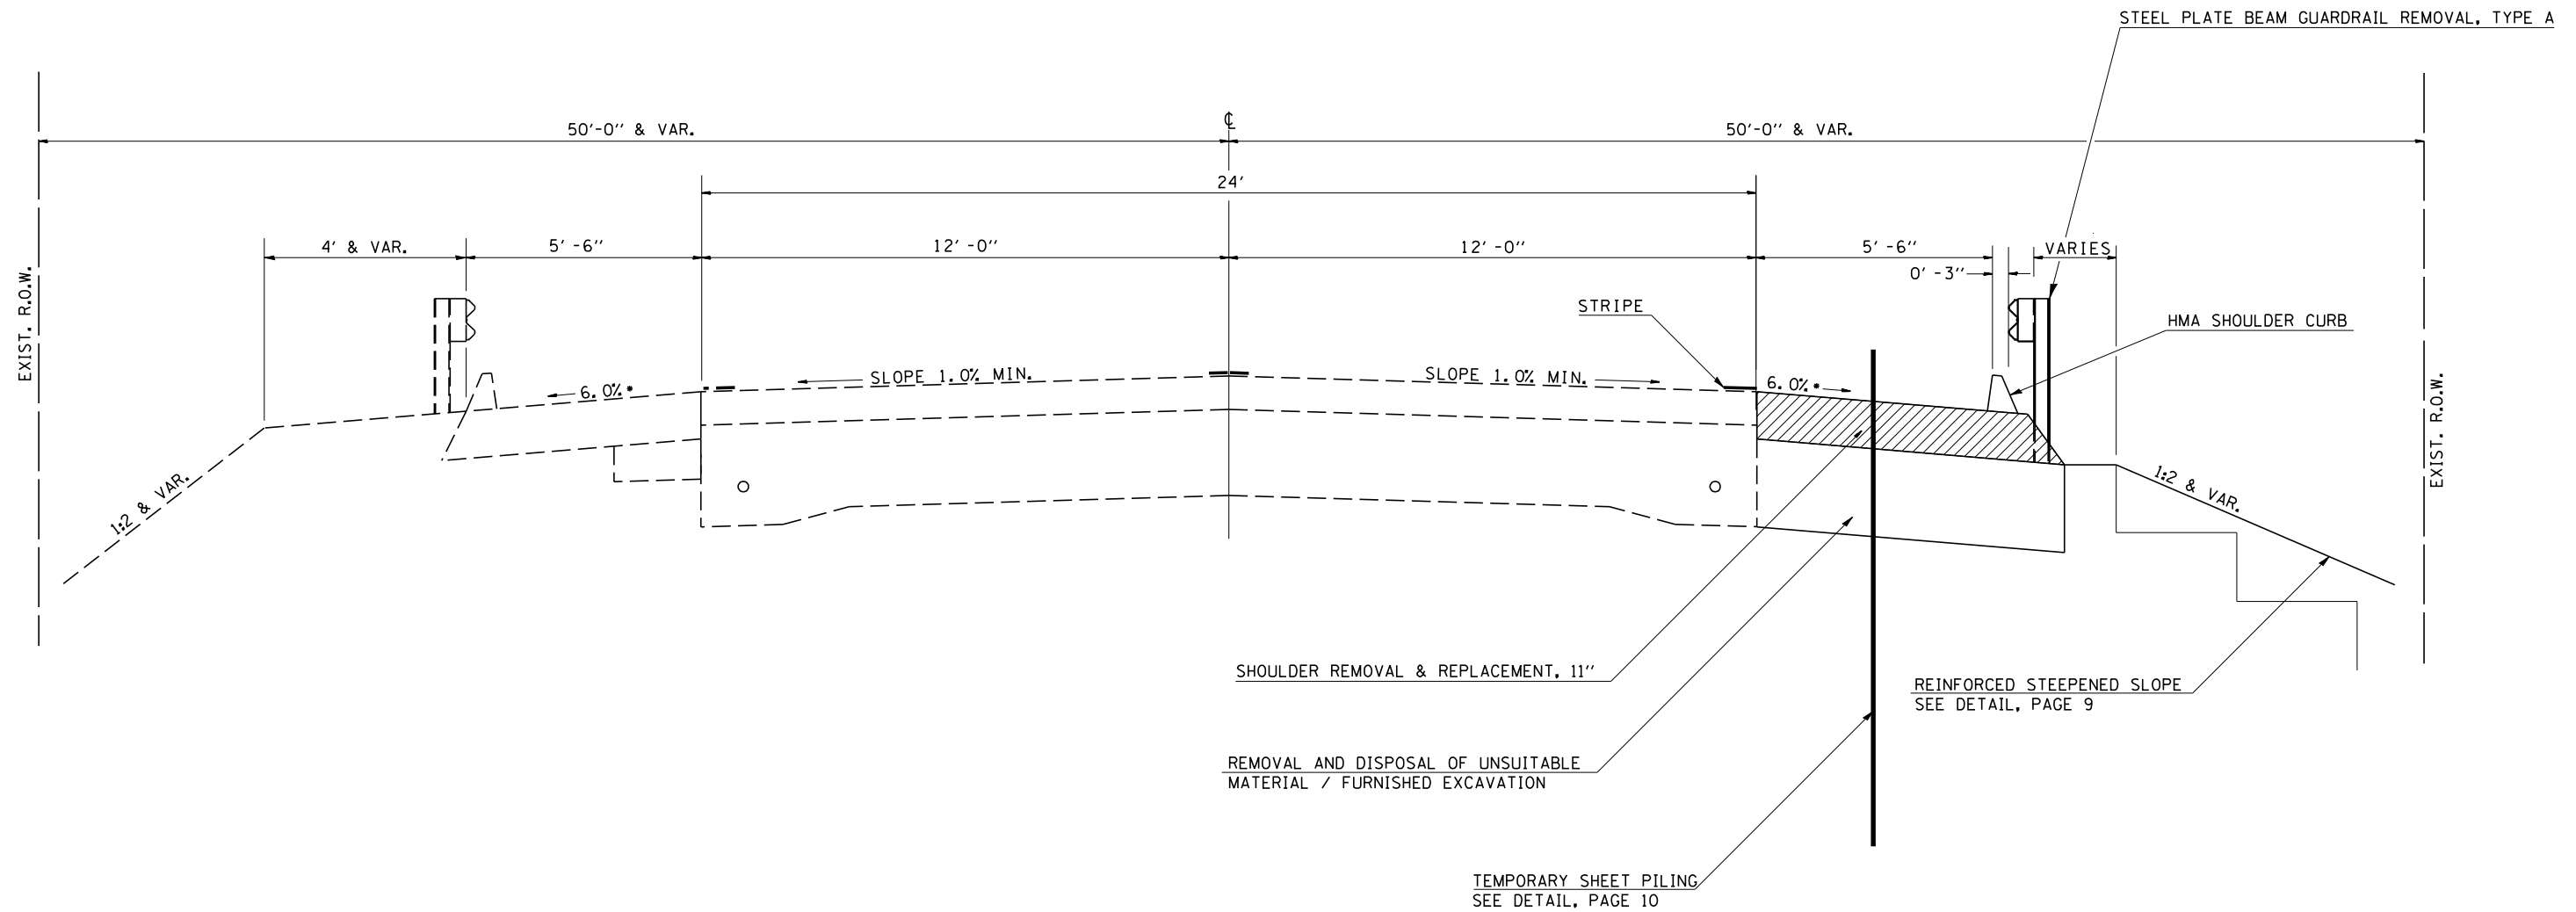

PLOT DATE = 12/19/2007
 FILE NAME = c:\projects\0505507 (v8)\70675\typical.dgn
 USER NAME = collierdw

 SHOULDER REMOVAL AND REPLACEMENT, 11"

ILLINOIS DEPARTMENT OF TRANSPORTATION
PROPOSED TYPICAL CROSS SECTION
 F.A.P. 71 (IL 54)
 SECTION
 DEWITT COUNTY
 SCALE: N/A
 DATE: 11/07
 DRAWN BY: R.C.
 CHECKED BY: M.L.