



F.A.P. RTE.	SECTION	COUNTY	TOTAL SHEETS	SHEET NO.
71	151	DEWITT	20	9
STA.		TO STA.		
FED. ROAD DIST. NO.	ILLINOIS	FED. AID PROJECT		

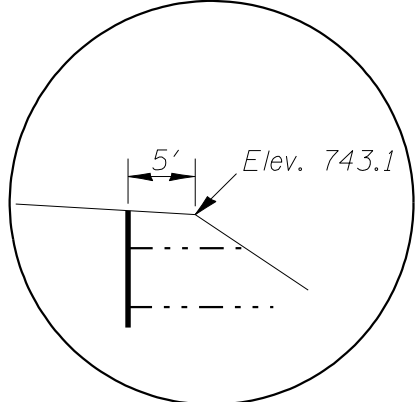

**DETAIL "A"**

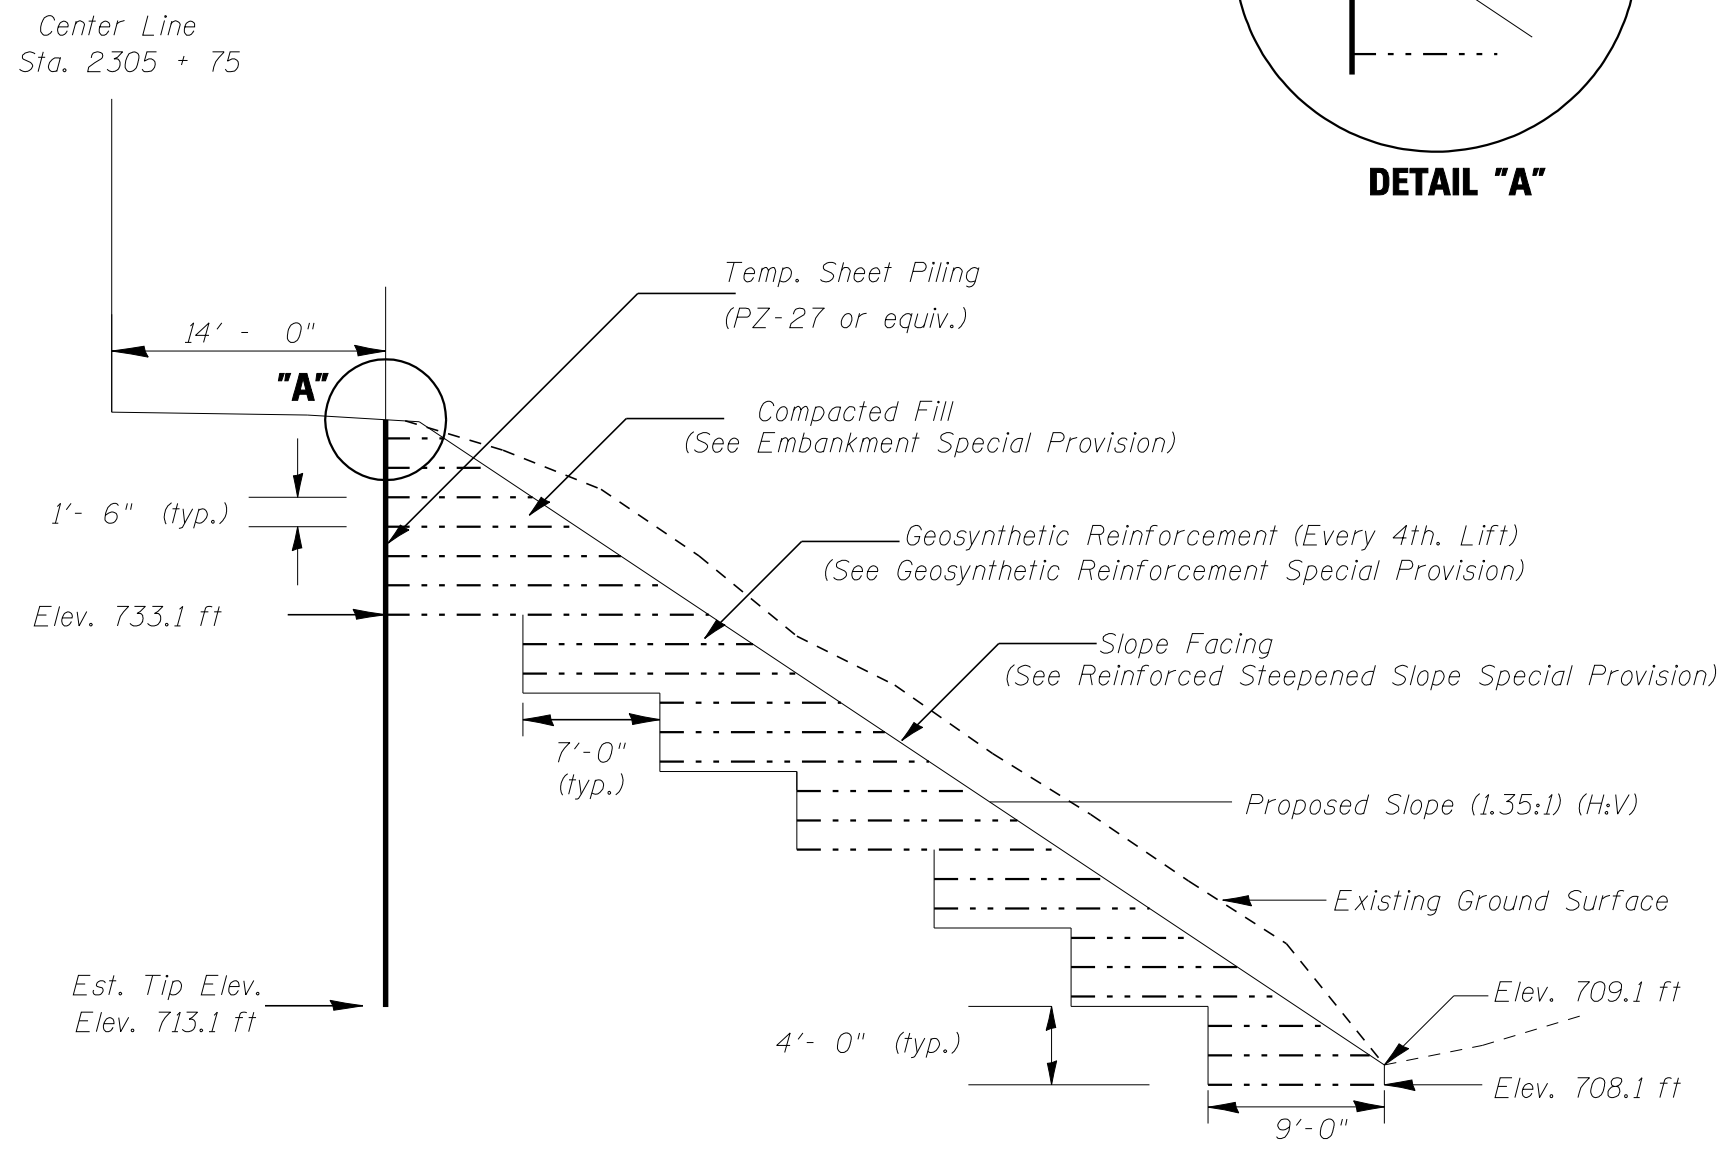

PLOT DATE = 12/17/2007  
 FILE NAME = c:\projects\0505507 (v8)\70675\dralls.dgn  
 USER NAME = collierdw

ILLINOIS DEPARTMENT OF TRANSPORTATION  
**DETAIL**  
**REINFORCED STEEPENED SLOPE**  
 F.A.P. 71 (IL 54)  
 SECTION  
 DEWITT COUNTY  
 SCALE: 1"=40' DRAWN BY: R.C.  
 DATE: 08/23/07 CHECKED BY: M.L.