



ORIGINAL SURVEY	SURVEYED	BY	DATE
	PLOTTED		
	TEMPLATE		
	AREAS CHECKED		

FINAL SURVEY	SURVEYED	BY	DATE
	PLOTTED		
	TEMPLATE		
	AREAS CHECKED		

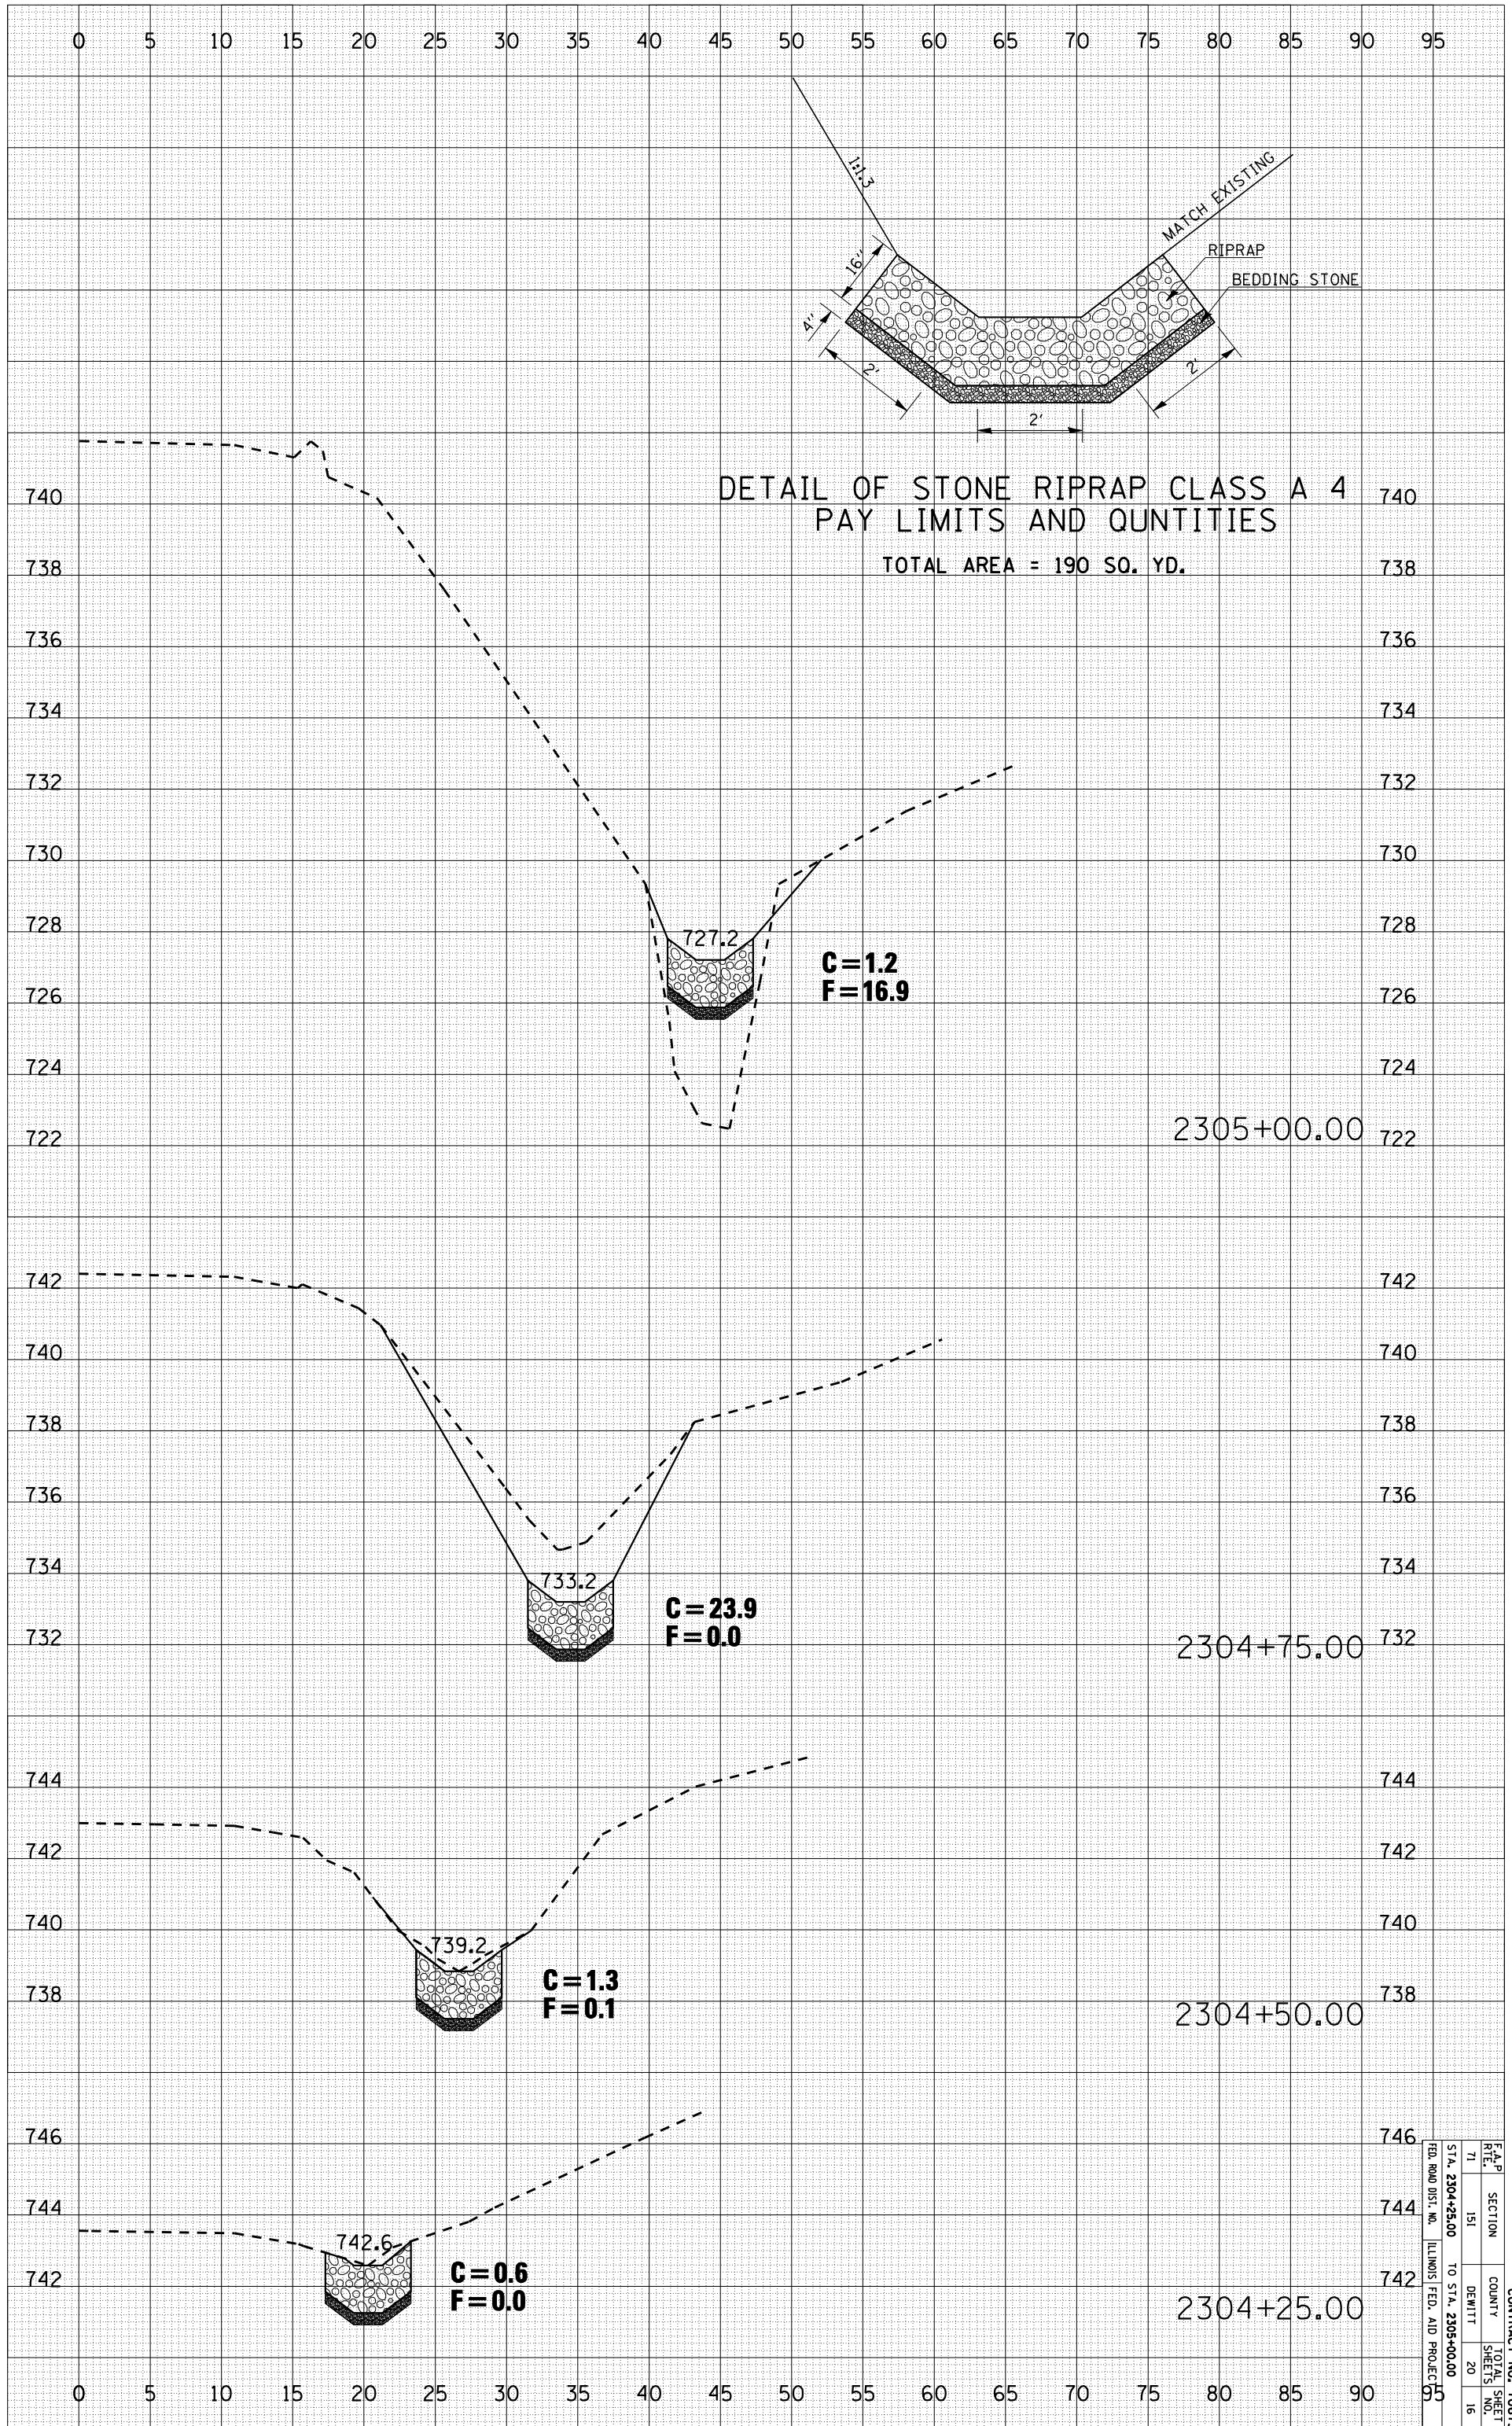

DETAIL OF STONE RIPRAP CLASS A 4  
 PAY LIMITS AND QUANTITIES

TOTAL AREA = 190 SQ. YD.

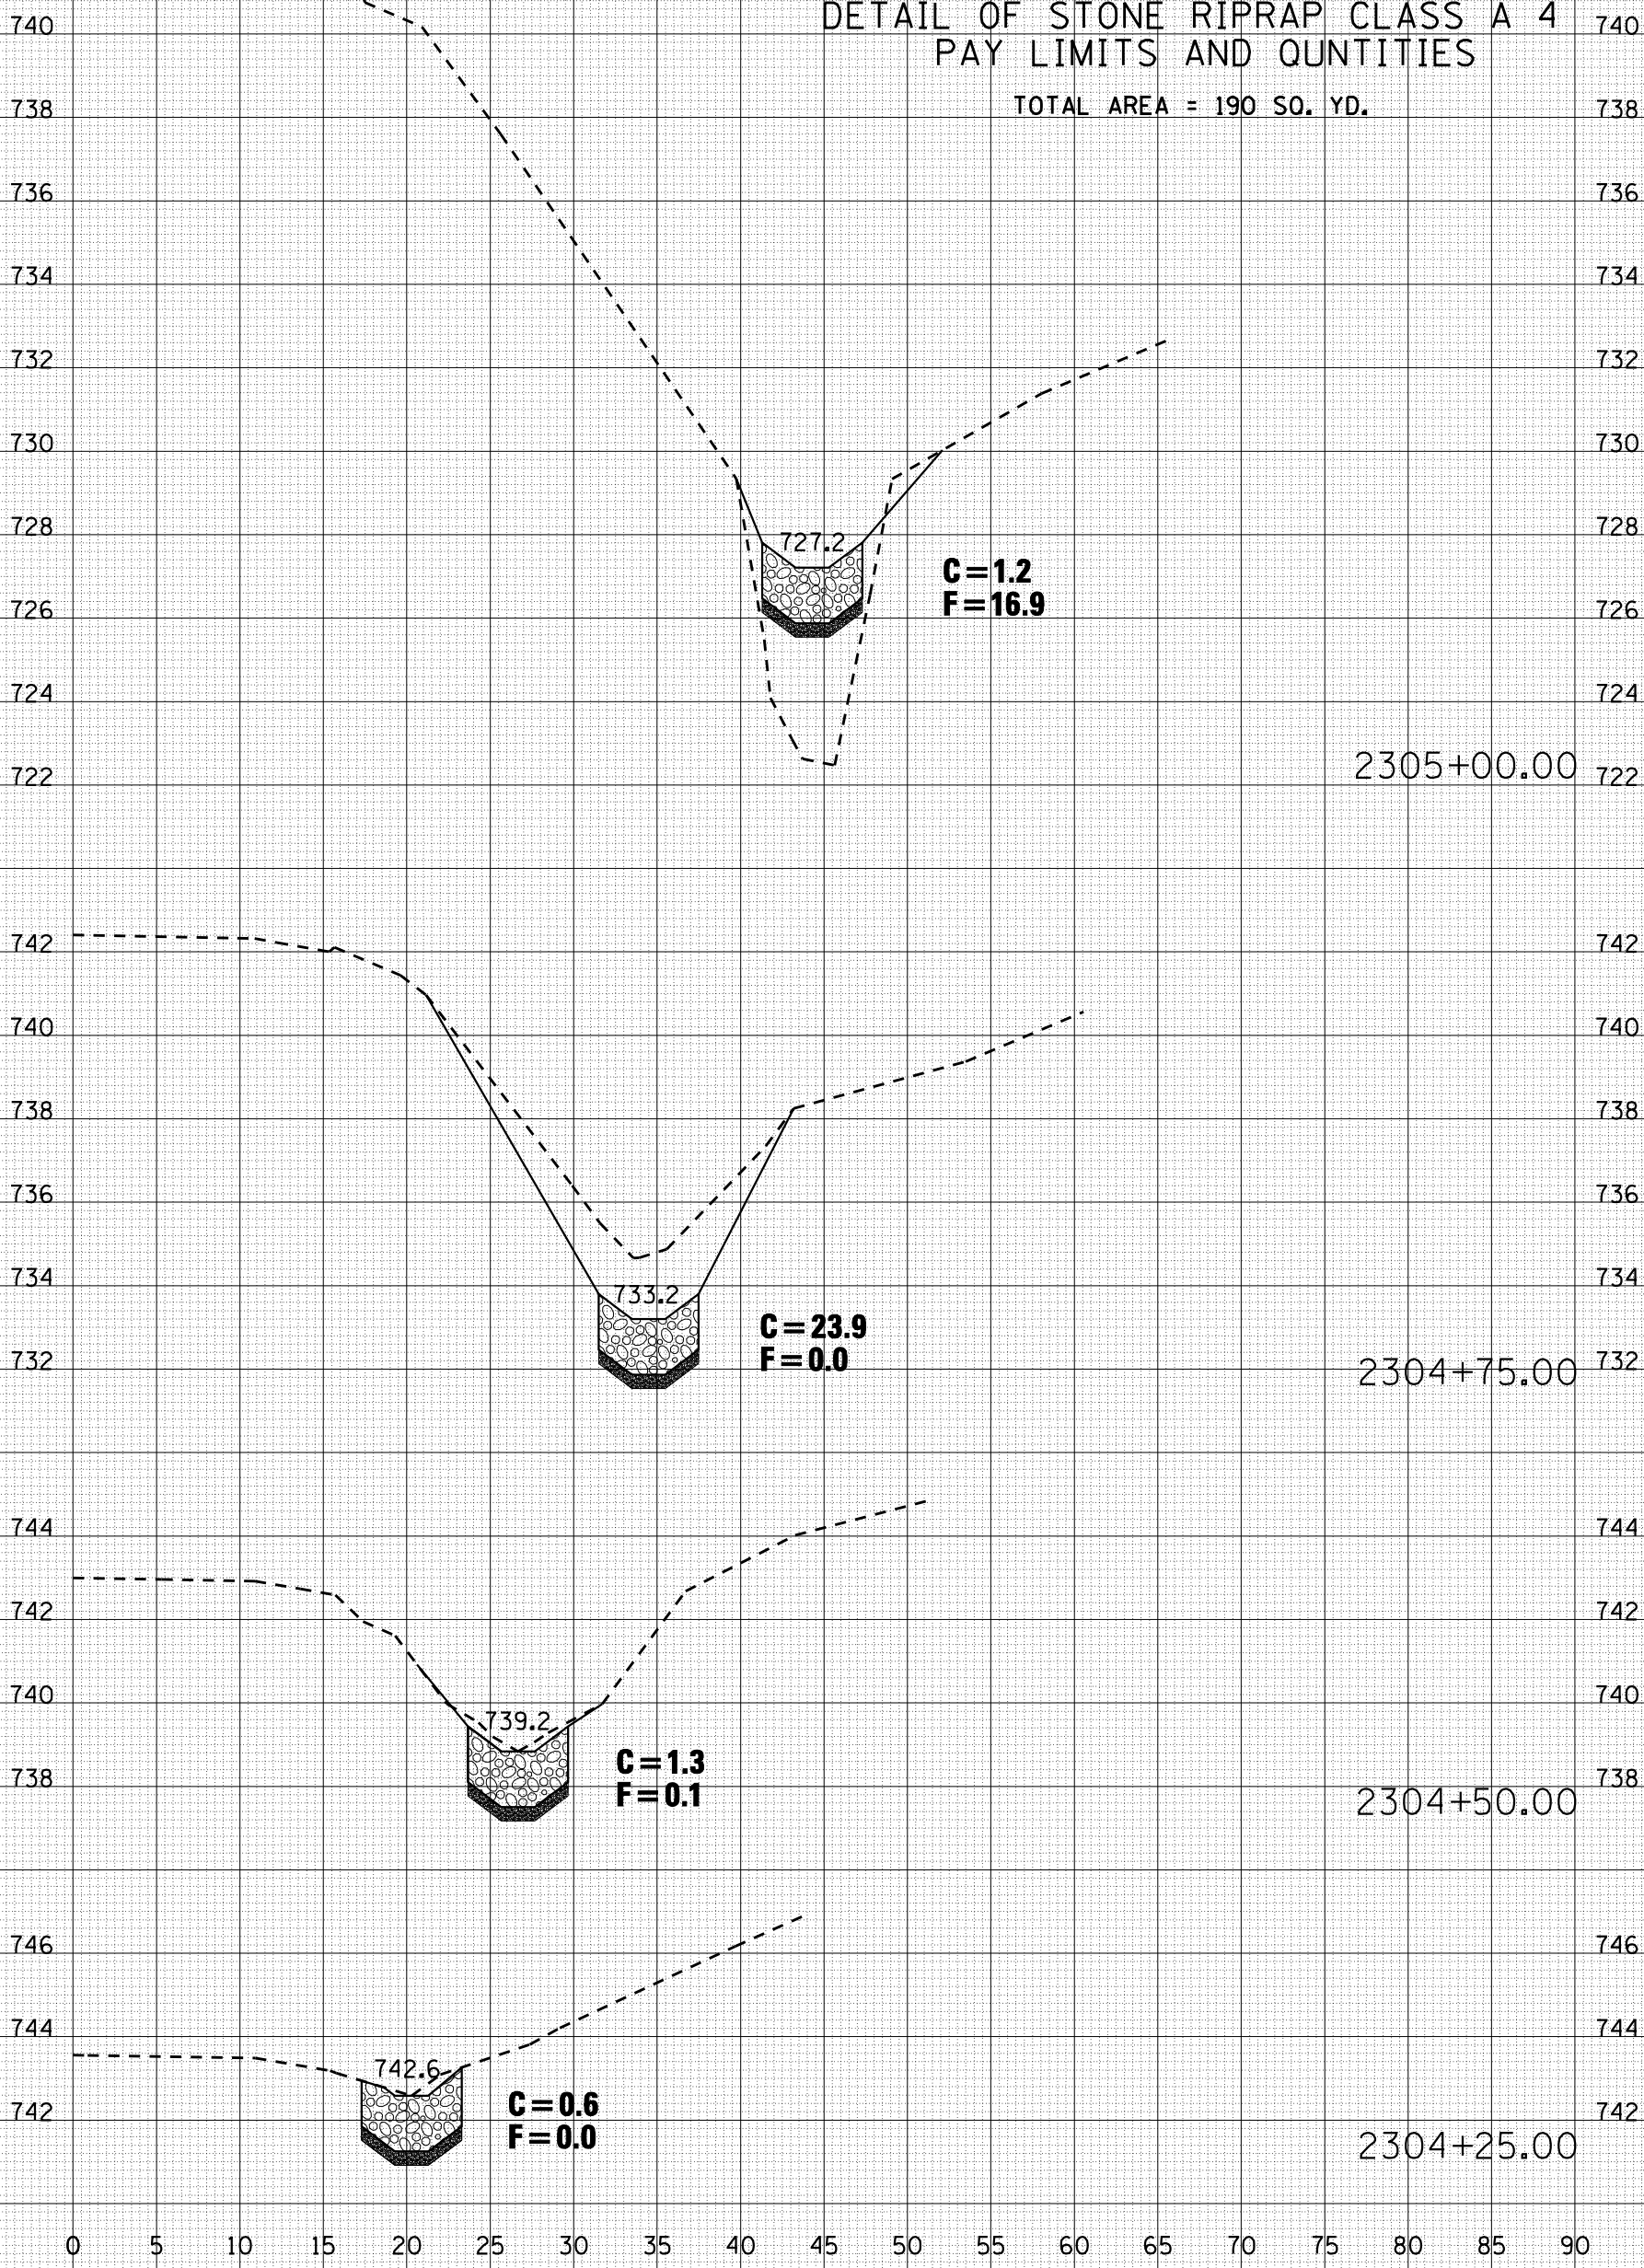

F.A.P.	SECTION	COUNTY	TOTAL SHEETS
71	151	DEWITT	20
STA. 2304+25.00	TO STA. 2305+00.00		16
FED. ROAD DIST. NO.	ILLINOIS FED. AID PROJECT NO.		

CONTRACT NO. 70675