


PLOT DATE = 12/17/2007
 FILE NAME = c:\projects\505507 (v8)\1-54...
 PLOT SCALE = 10.5882' / IN.
 USER NAME = collierbw

ORIGINAL SURVEY		BY	DATE
SURVEYED			
PLOTTED			
TEMPLATE			
AREAS			
AREAS CHECKED			
NO.			

FINAL SURVEY		BY	DATE
SURVEYED			
PLOTTED			
TEMPLATE			
AREAS			
AREAS CHECKED			
NO.			

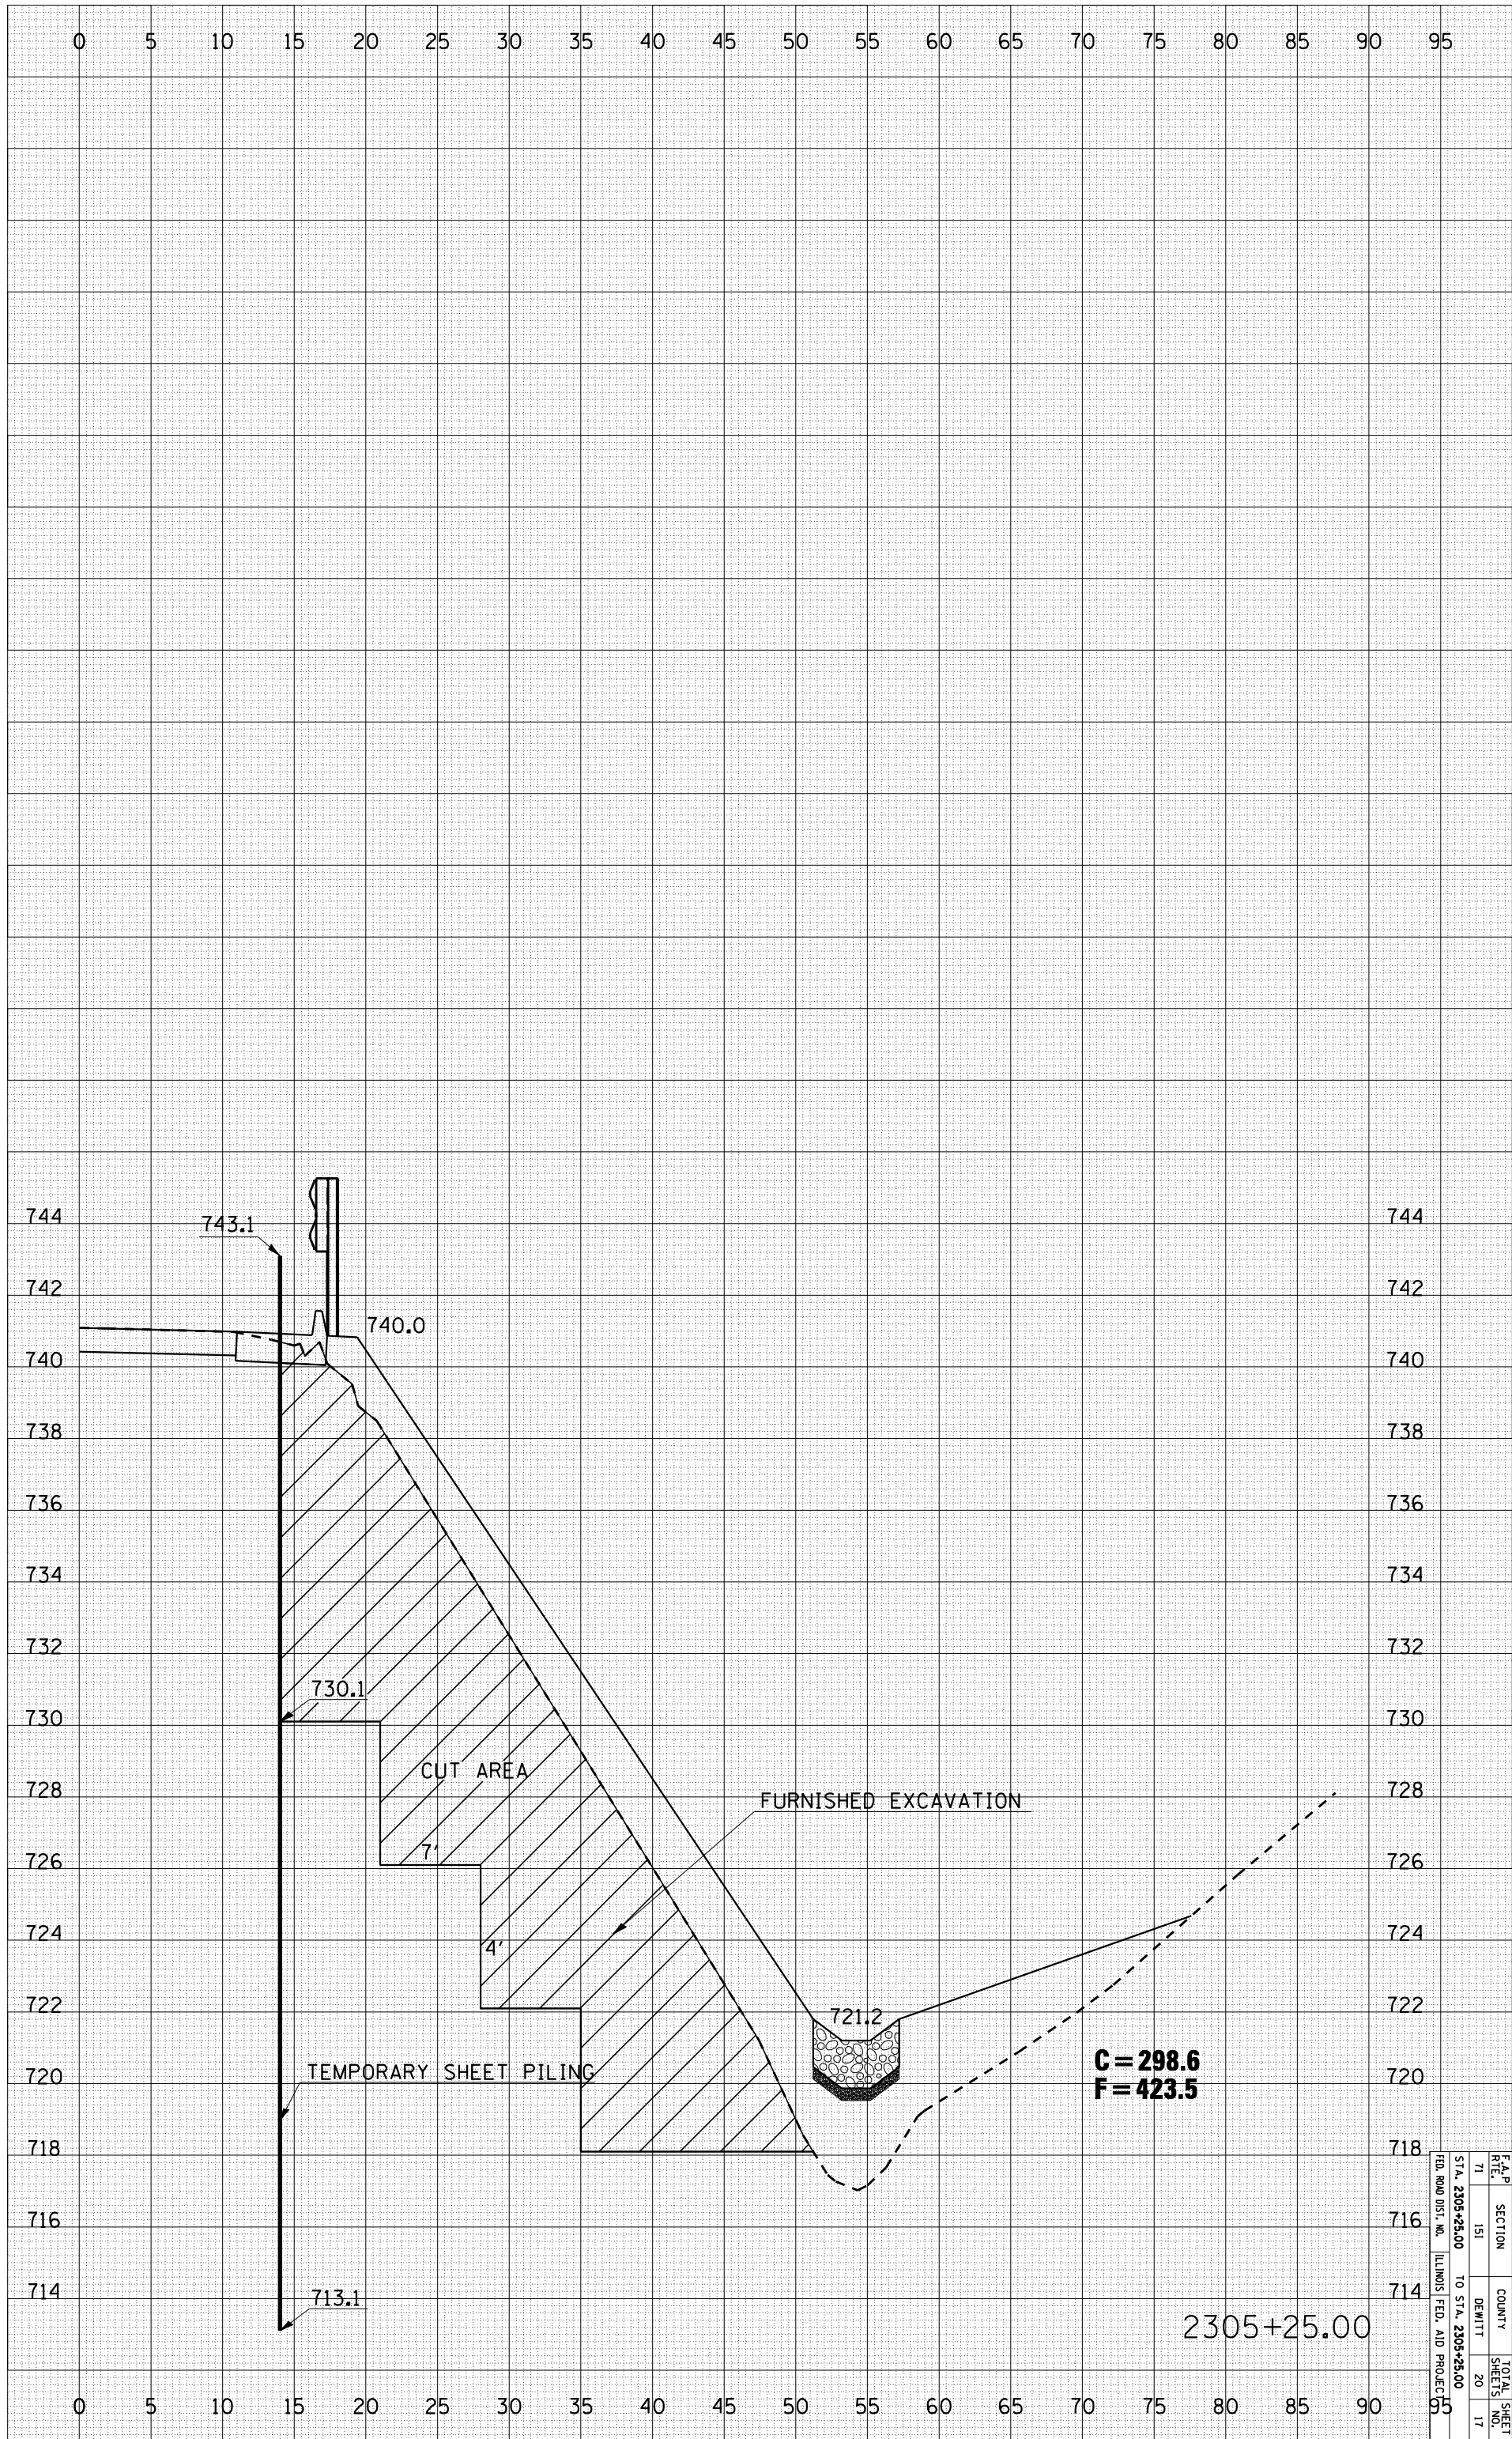

C = 298.6
F = 423.5

2305+25.00

F.A.P. R.T.E.	SECTION	COUNTY	TOTAL SHEETS
71	151	DEWITT	20
STA. 2305+25.00 TO STA. 2305+25.00			17
FED. ROAD DIST. NO. ILLINOIS FED. AID PROJECT			95

CONTRACT NO. 70675