


PLOT DATE = 12/17/2007
 FILE NAME = c:\p\projects\505507 (v8)\1-54...
 PLOT SCALE = 10.5882' / IN.
 USER NAME = collierbw

ORIGINAL SURVEY	BY	DATE
SURVEYED		
PLOTTED		
TEMPLATE		
AREAS		
AREAS CHECKED		

FINAL SURVEY	BY	DATE
SURVEYED		
PLOTTED		
TEMPLATE		
AREAS		
AREAS CHECKED		

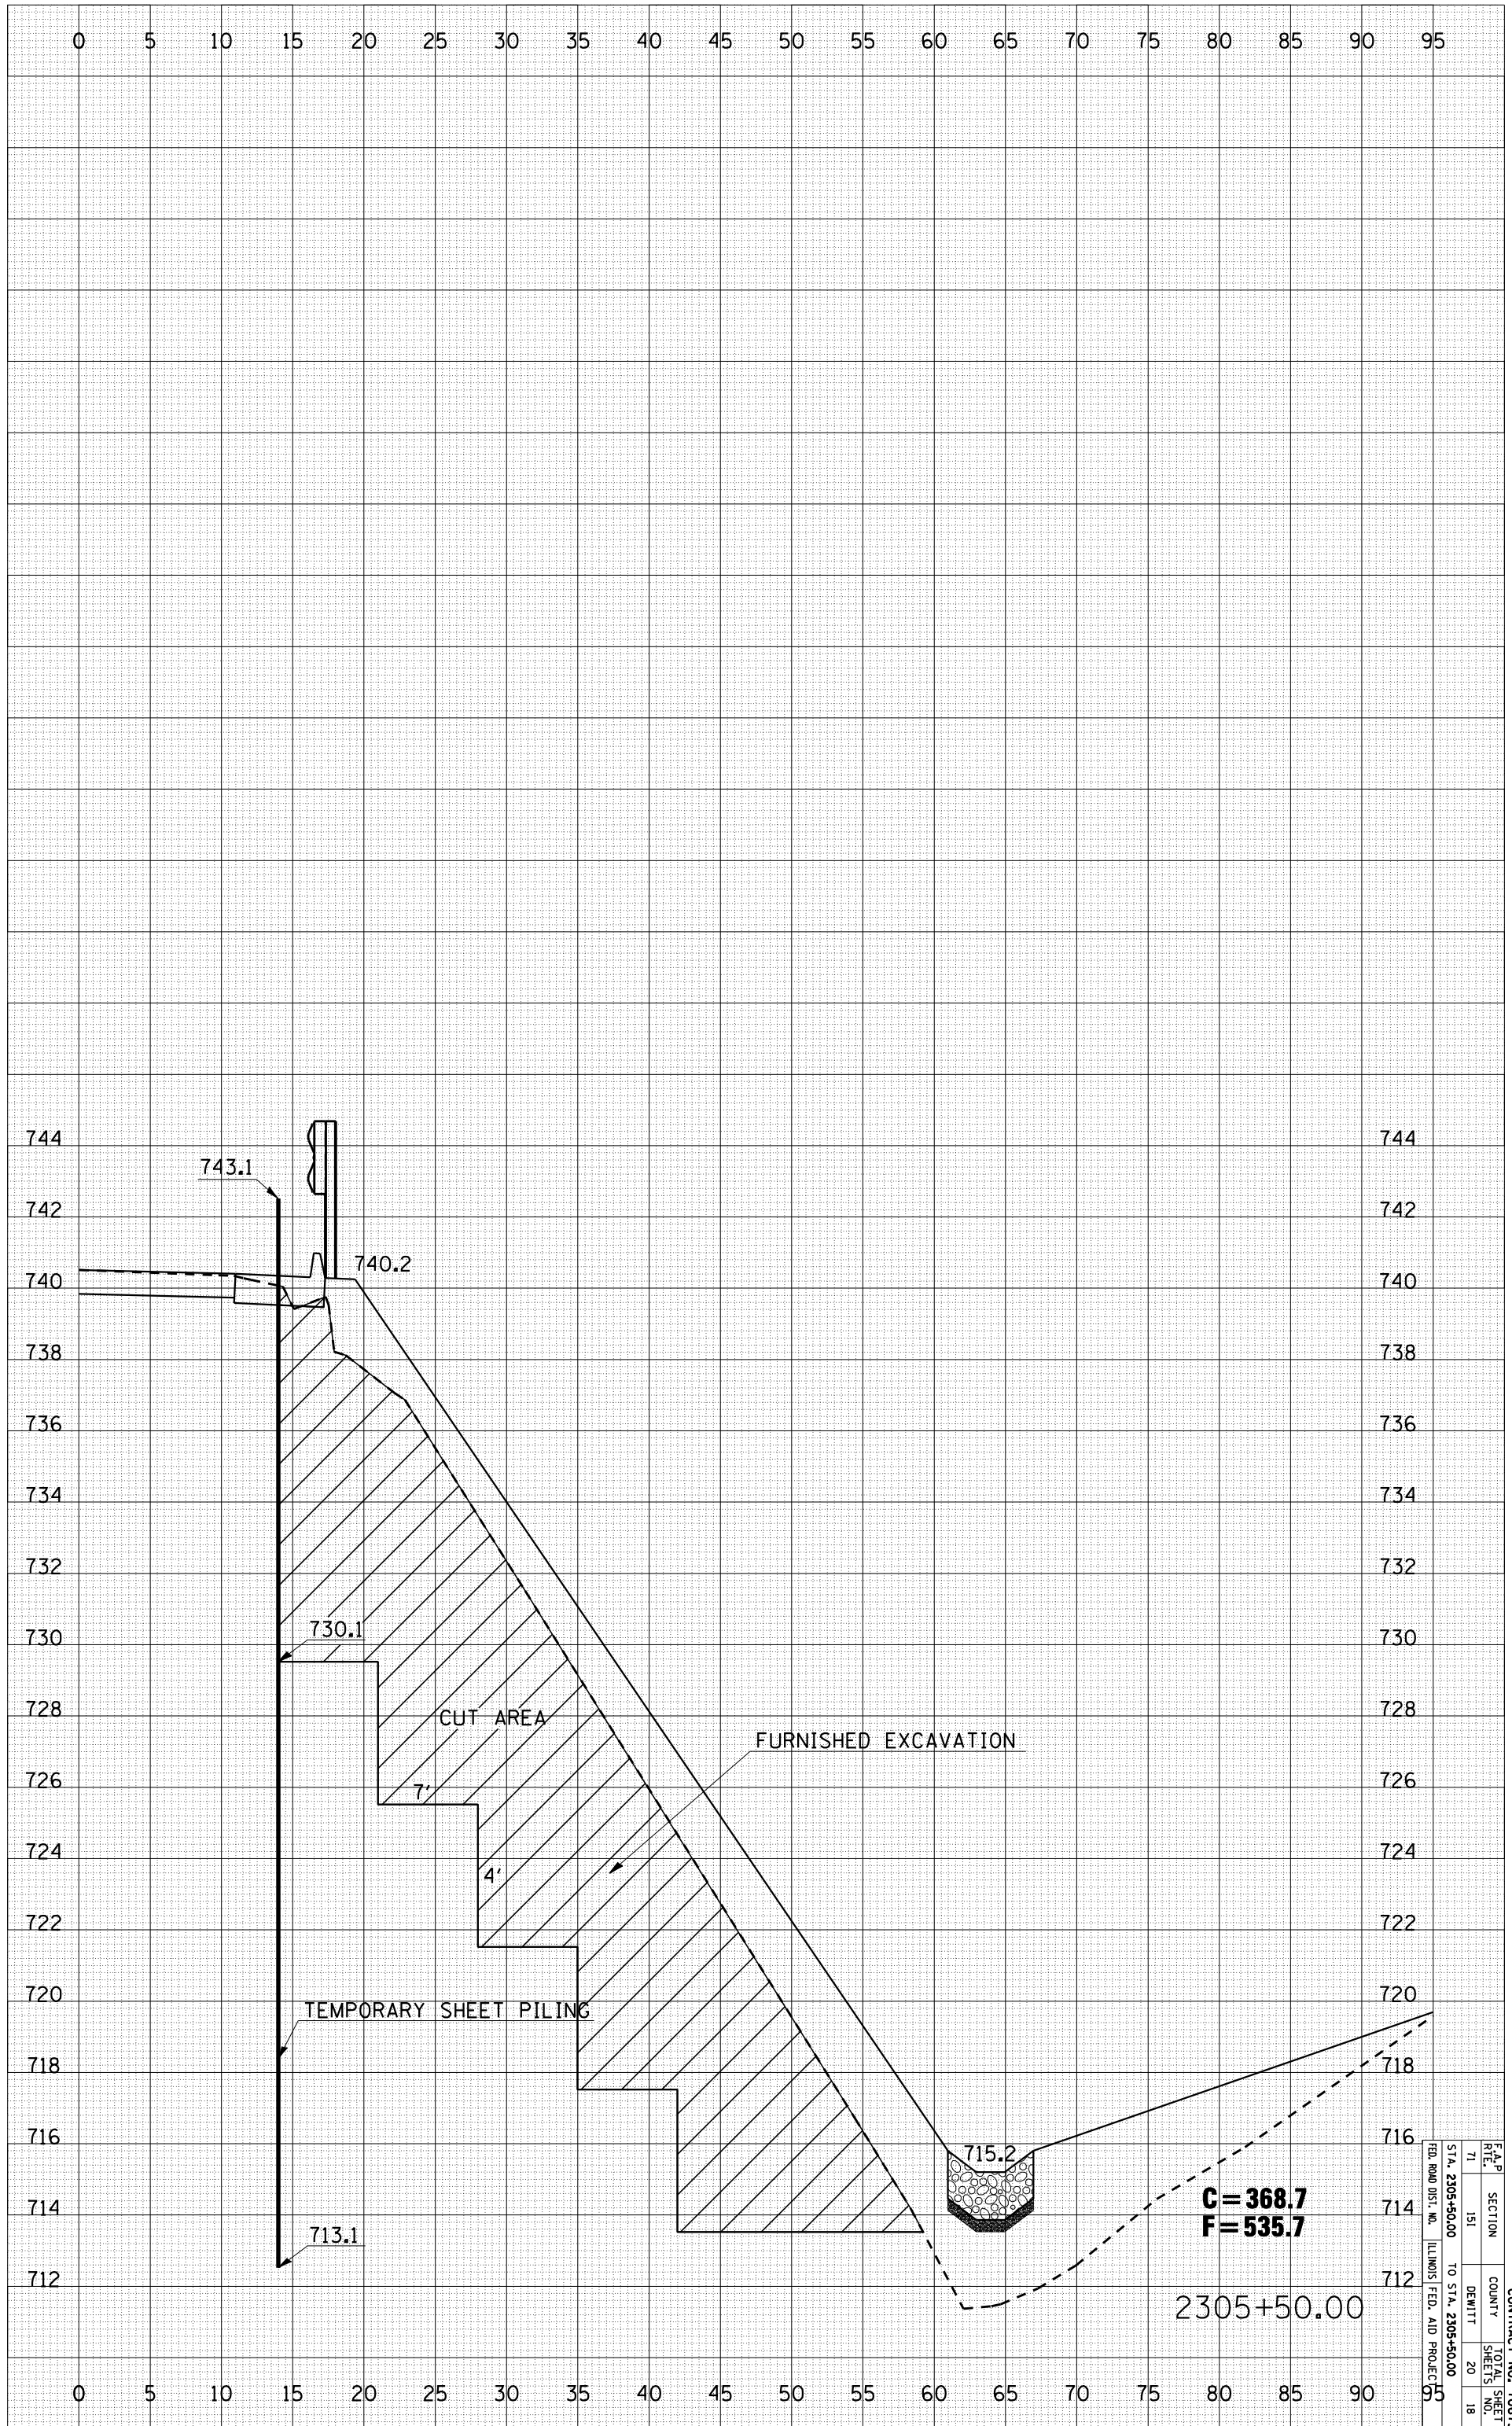

F.A.P. R.T.E.	SECTION	COUNTY	TOTAL SHEETS
71	151	DEWITT	20
STA. 2305+50.00	TO STA. 2305+50.00		18

FED. ROAD DIST. NO. ILLINOIS FED. AID PROJECT

CONTRACT NO. 70675