


PLOT DATE = 12/17/2007
 FILE NAME = c:\projects\505507 (v8)\1-54...
 PLOT SCALE = 10.5882 / IN.
 USER NAME = collierbw

ORIGINAL SURVEY	BY		DATE
SURVEYED			
PLOTTED			
TEMPLATE			
AREAS			
AREAS CHECKED			
NO.			

FINAL SURVEY	BY		DATE
SURVEYED			
PLOTTED			
TEMPLATE			
AREAS			
AREAS CHECKED			
NO.			

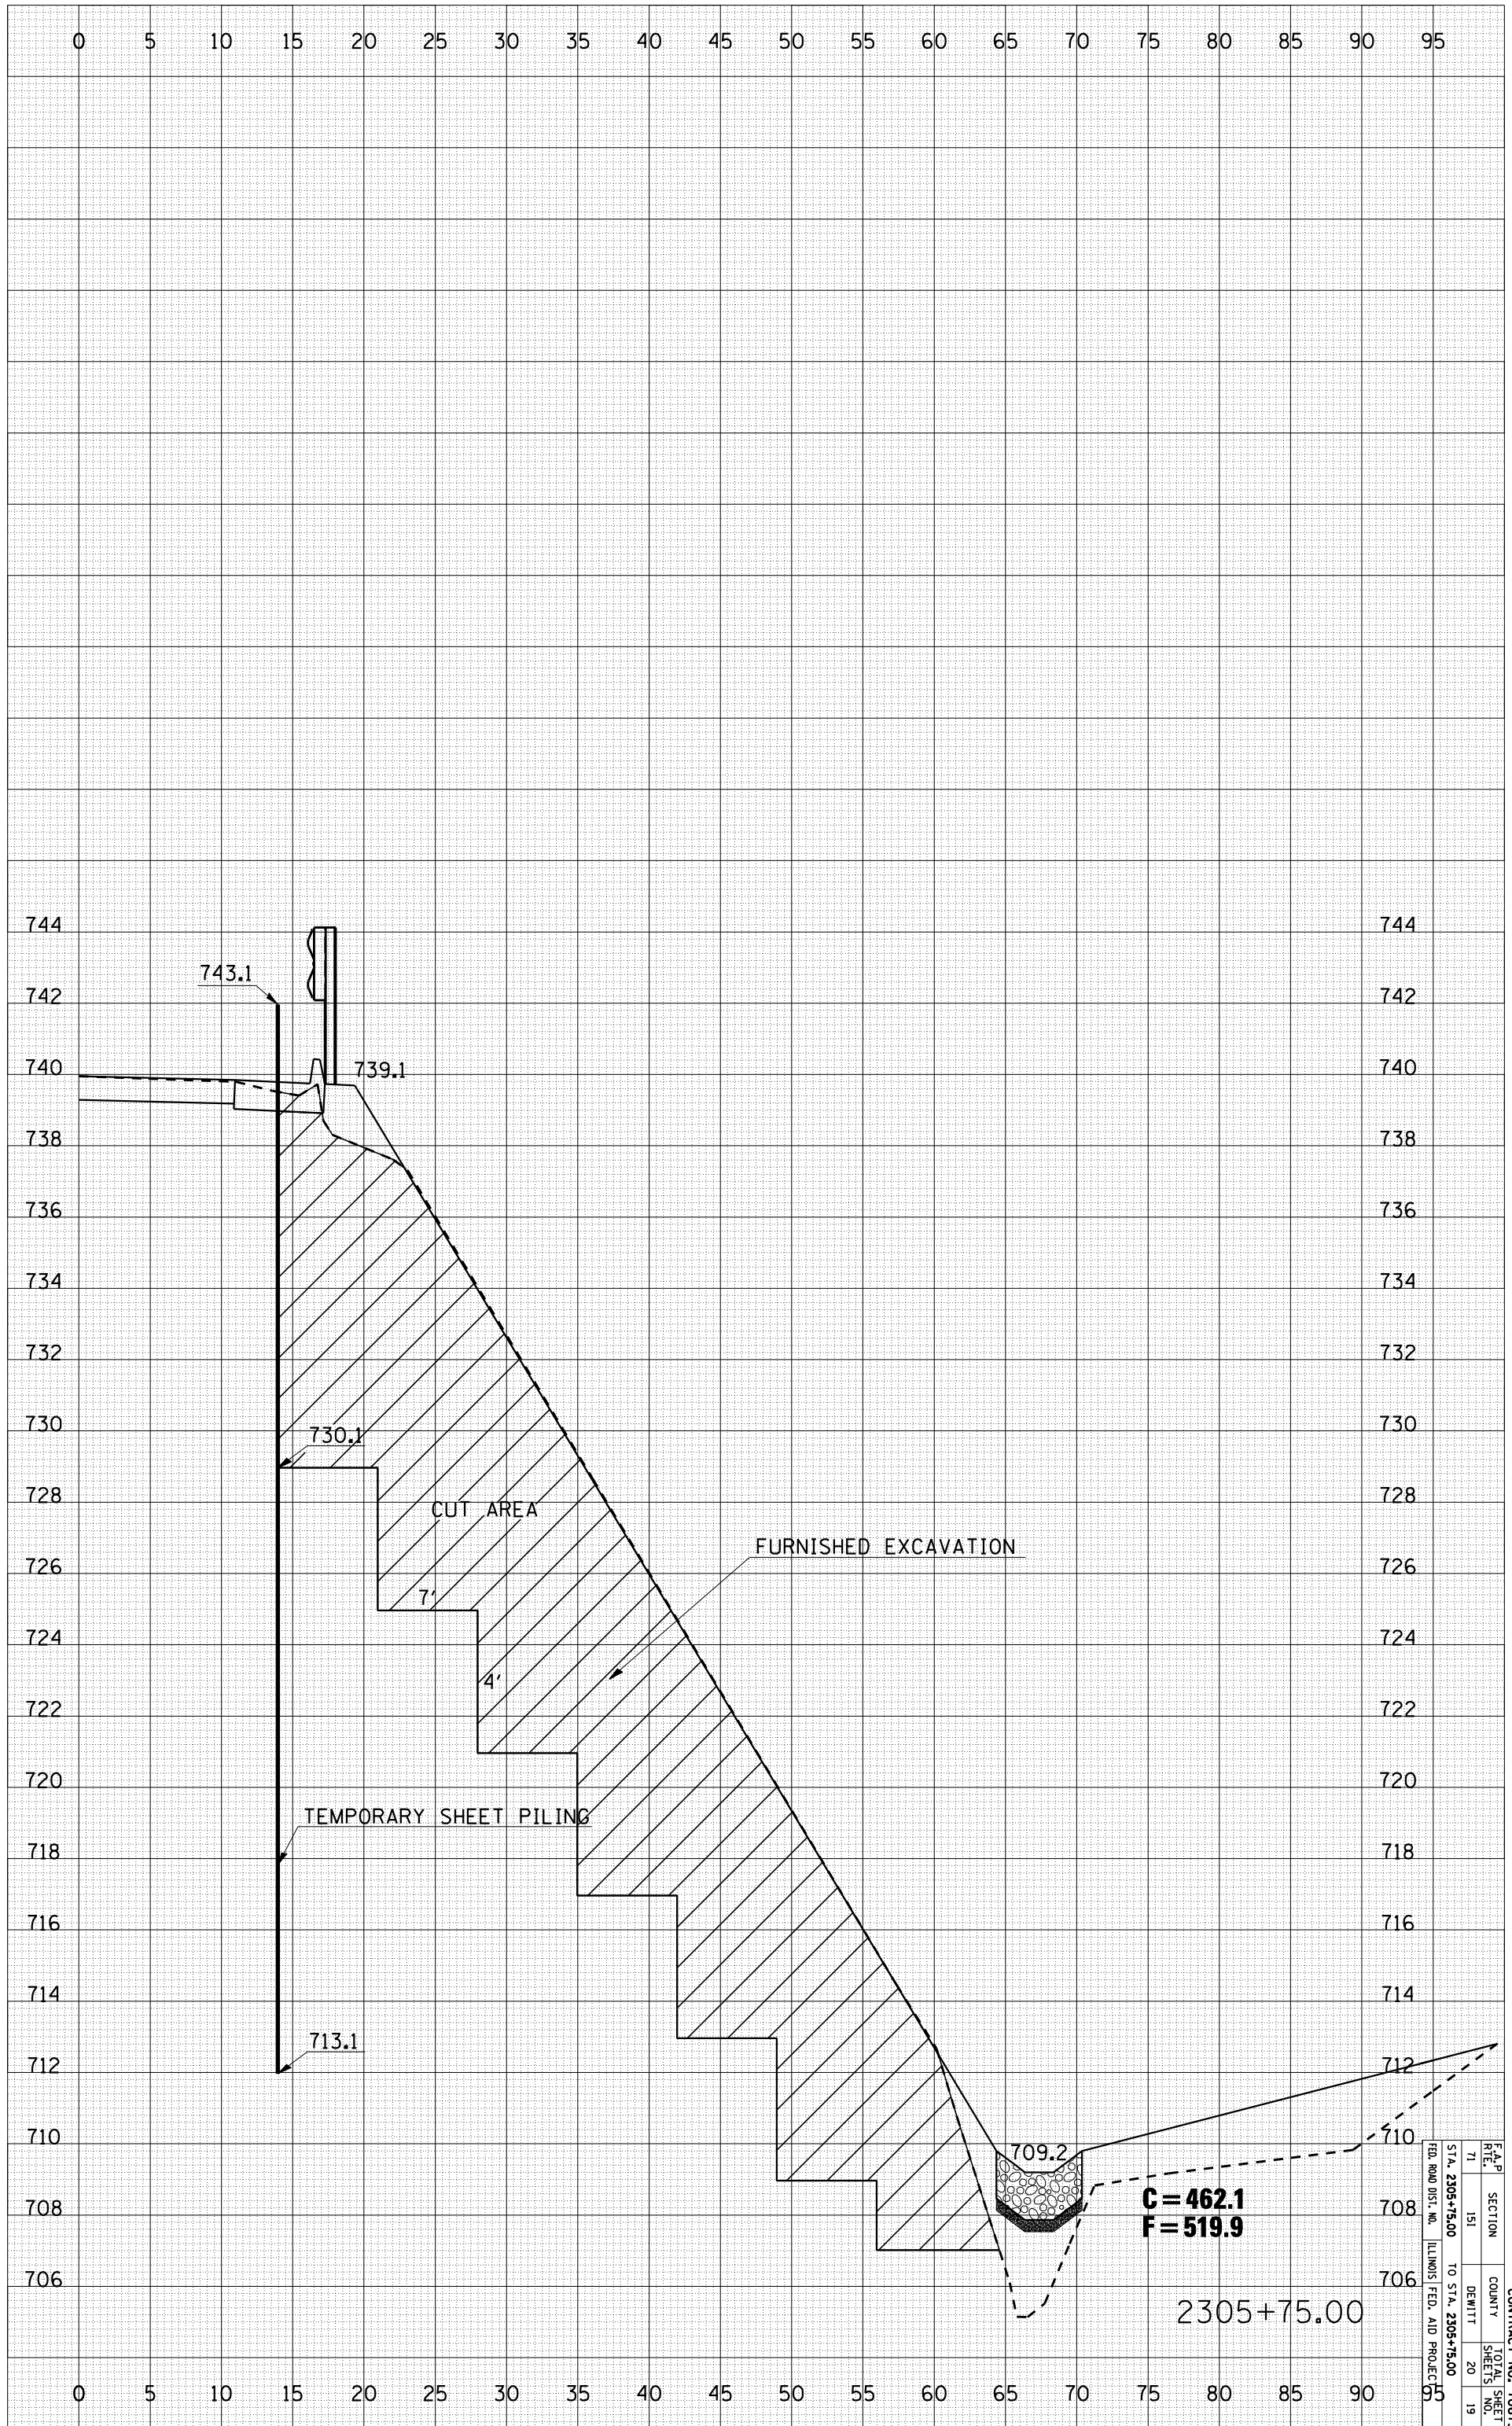

F.A.P. R.T.E.	SECTION	COUNTY	TOTAL SHEETS
71	151	DEWITT	20
STA. 2305+75.00	TO STA. 2305+75.00		19
FED. ROAD DIST. NO.	ILLINOIS FED. AID PROJECT		

CONTRACT NO. 70675