


PLOT DATE = 12/17/2007
 FILE NAME = c:\projects\505507 (v8)\1-54...
 PLOT SCALE = 10.5882' / IN.
 USER NAME = collierbw

ORIGINAL SURVEY		BY	DATE
SURVEYED			
PLOTTED			
TEMPLATE			
AREAS			
AREAS CHECKED			
NO.			

FINAL SURVEY		BY	DATE
SURVEYED			
PLOTTED			
TEMPLATE			
AREAS			
AREAS CHECKED			
NO.			

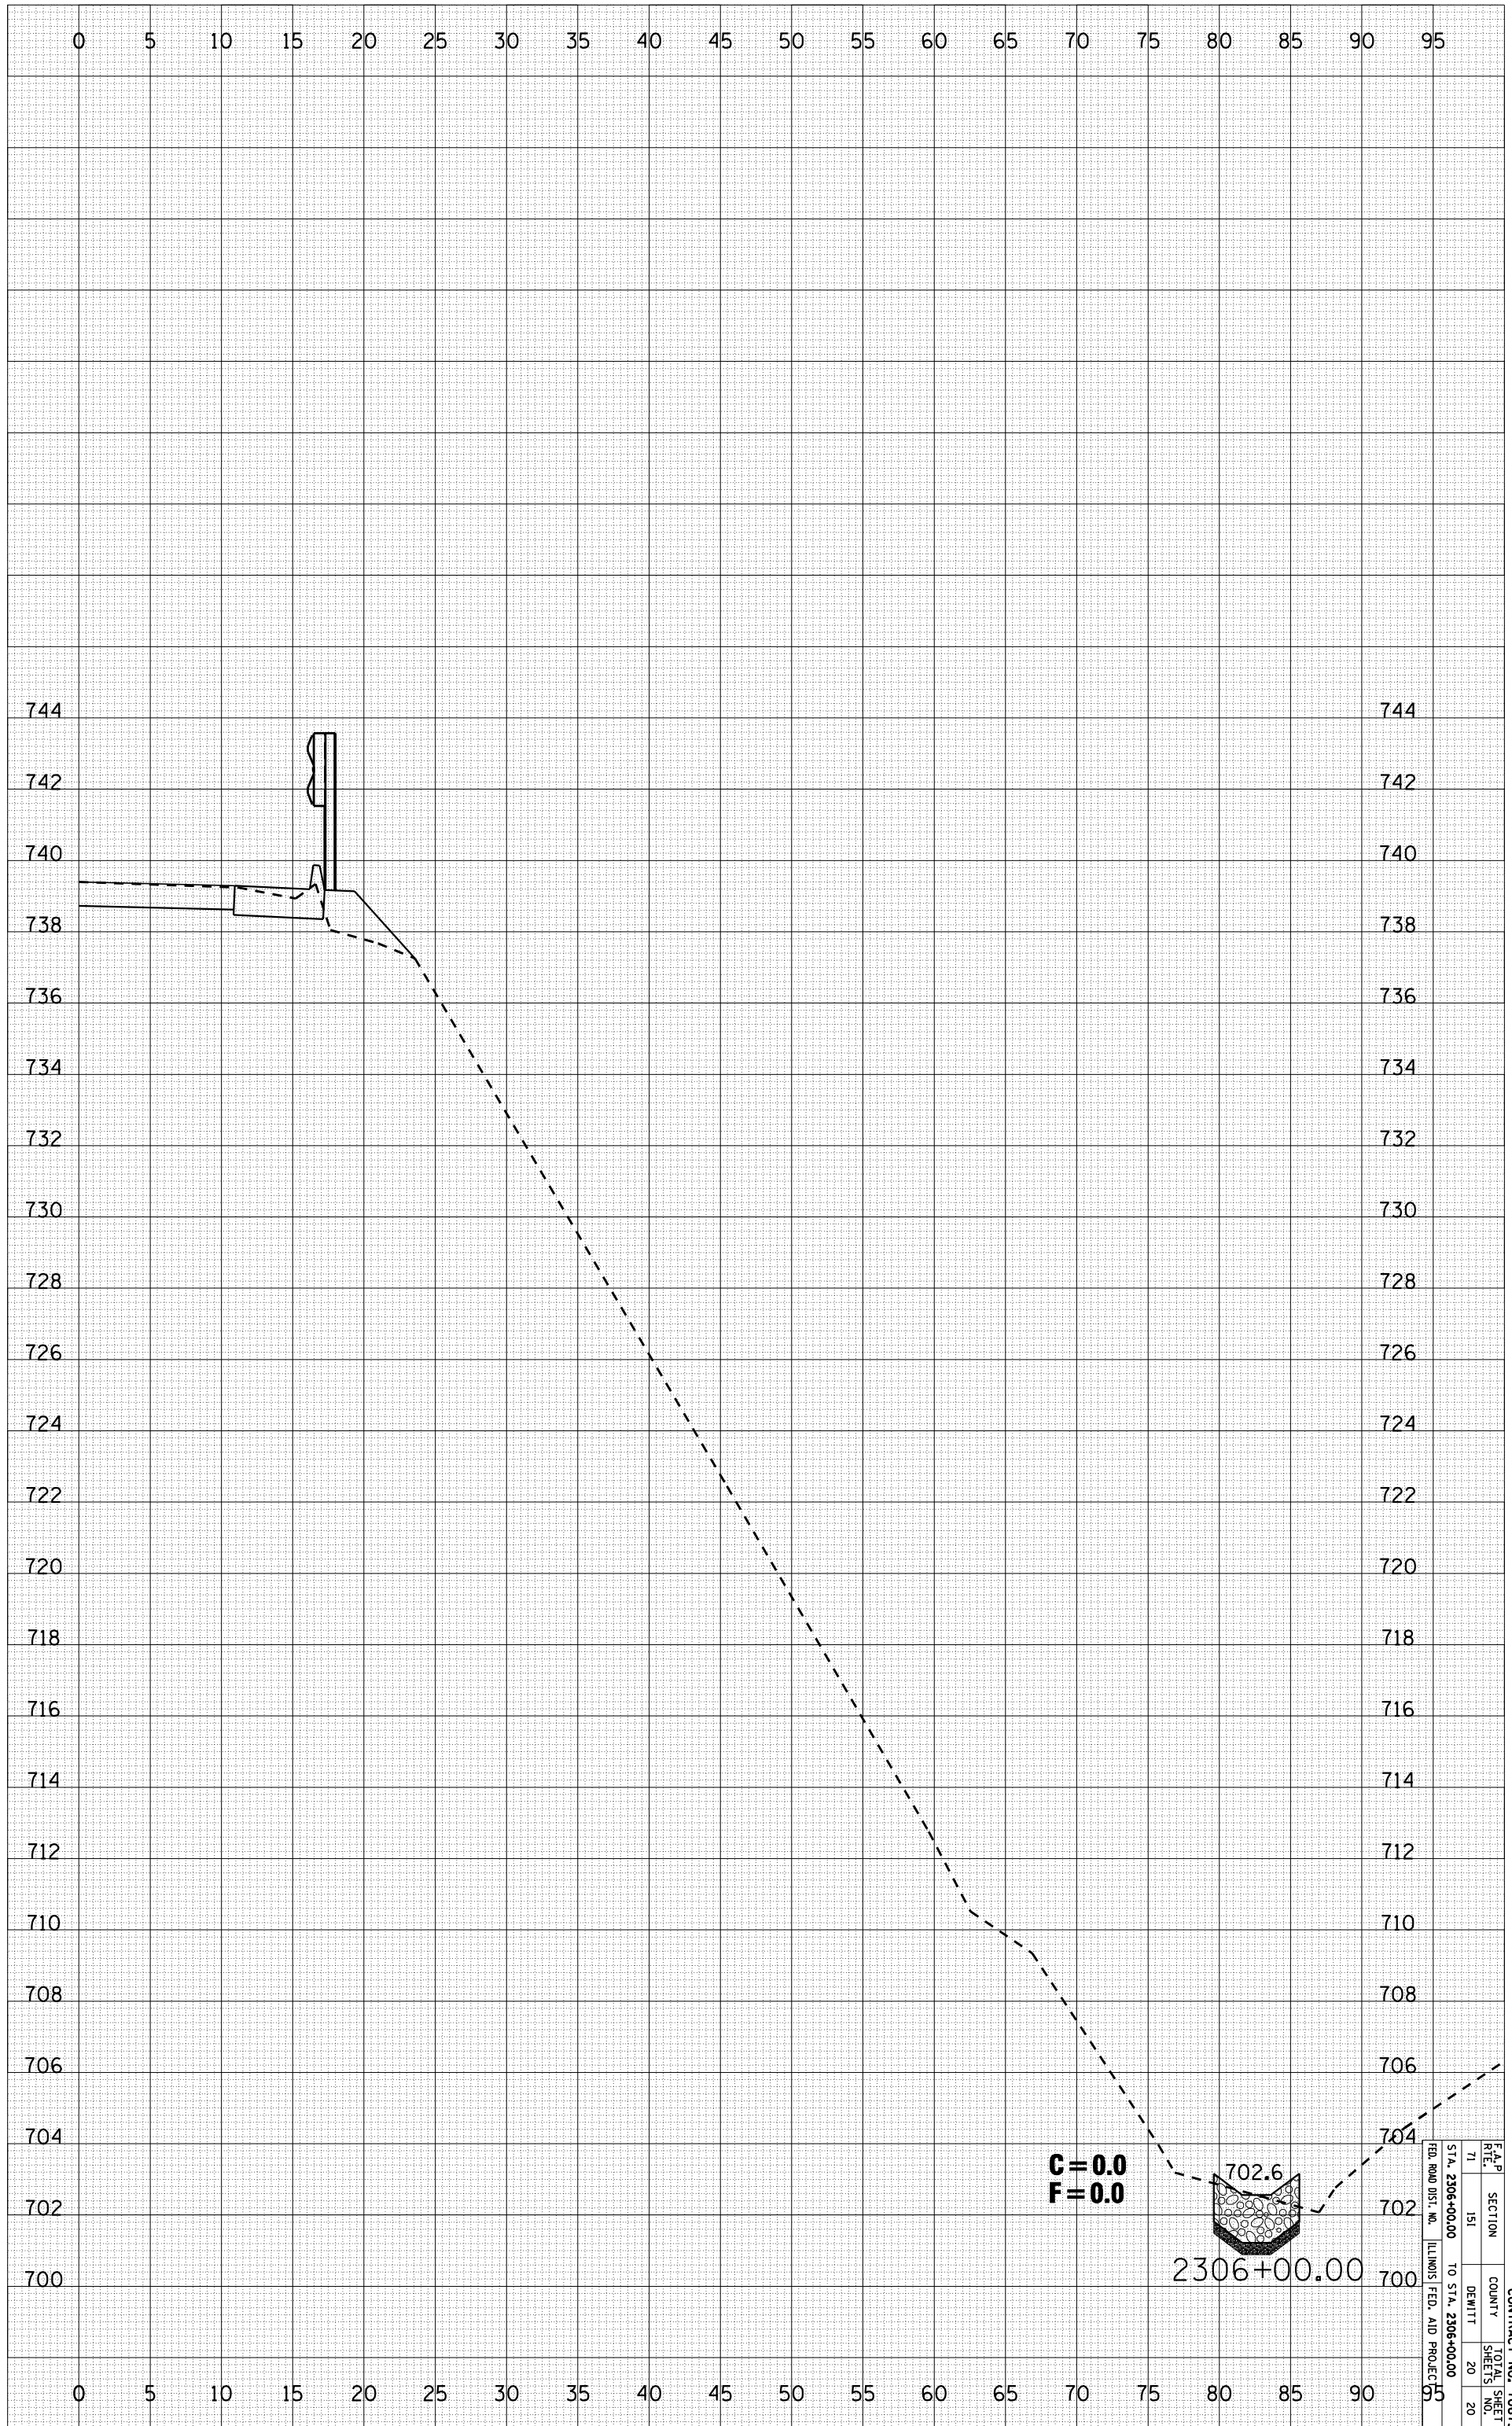

F.A.P. R.T.E.	SECTION	COUNTY	TOTAL SHEETS
71	151	DEWITT	20
STA. 2306+00.00	TO STA. 2306+00.00		20
ILLINOIS FED. AID PROJECT			

CONTRACT NO. 70675