


DETAIL OF RUNDOWN UNDER STRUCTURE


S.N. 092-0146

EASTBOUND LANES

EXISTING

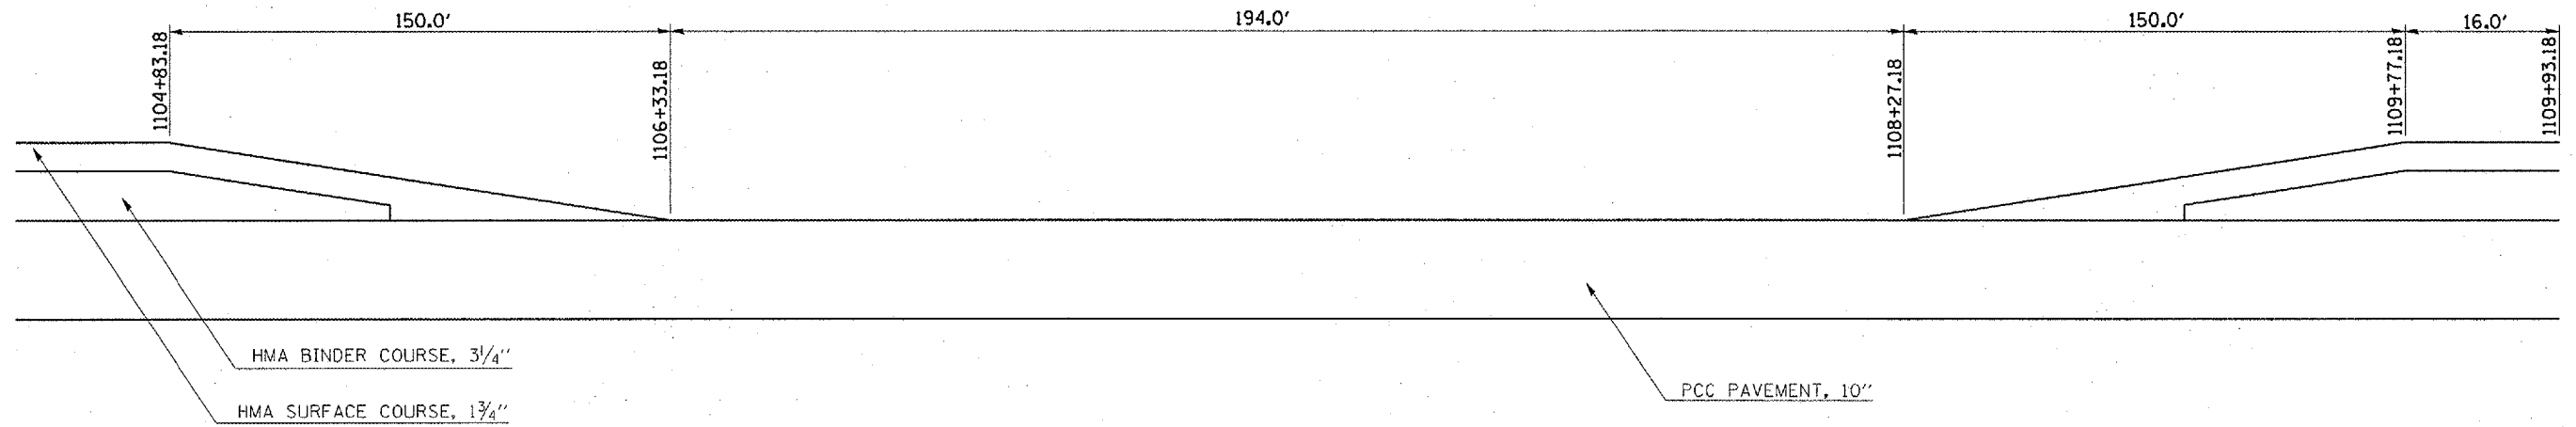

PROPOSED

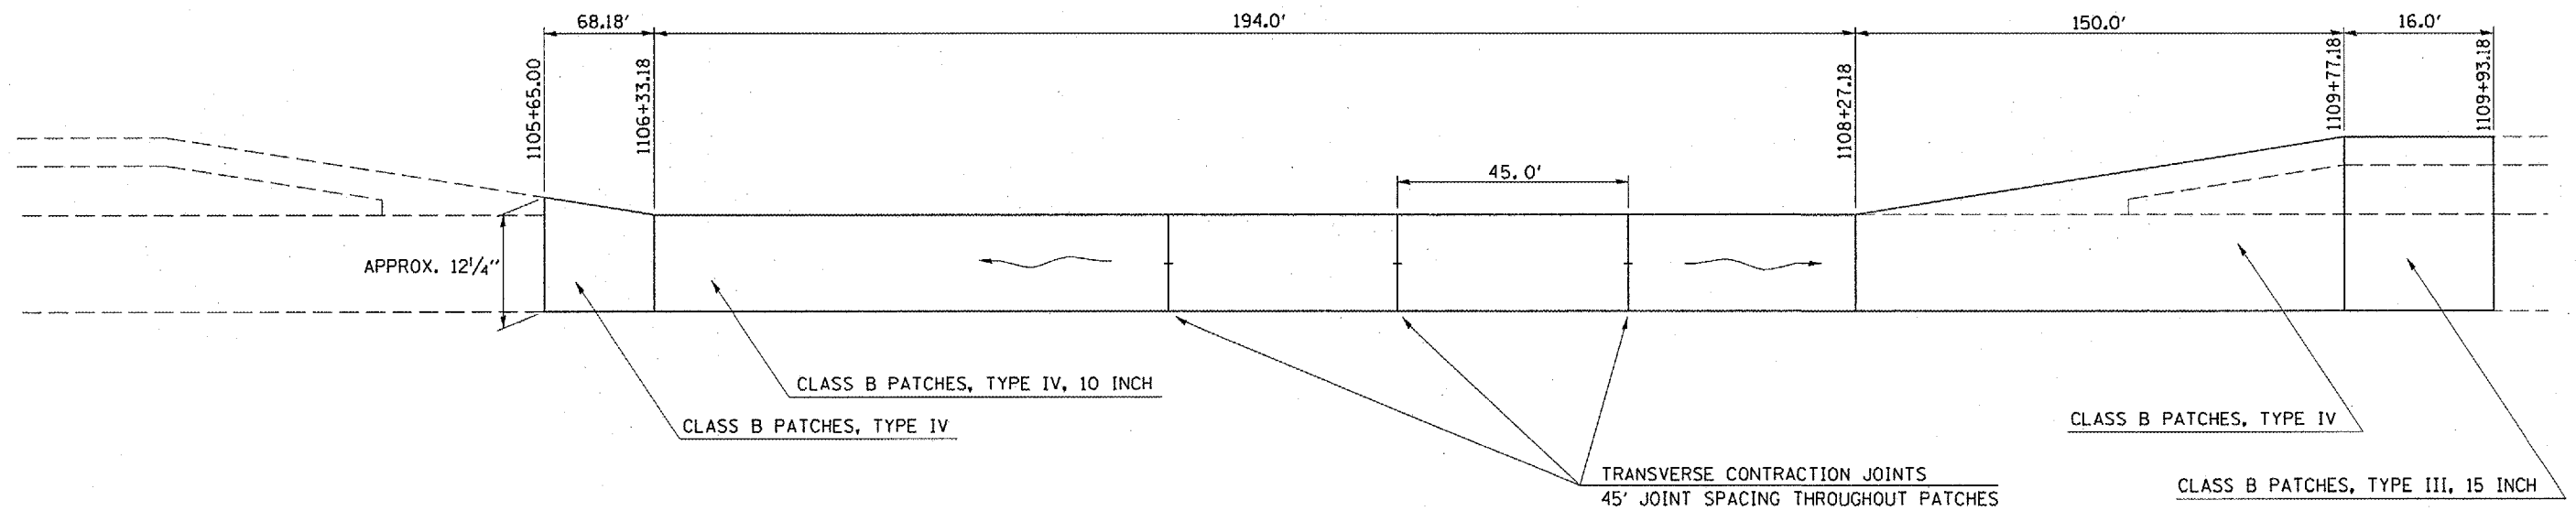

NOTE: NOT DRAWN TO SCALE

FILE NAME = c:\projects\d565807 (v8)\all sheets.dgn	USER NAME = collierbw	DESIGNED - MLB	REVISED -
		DRAWN - BBP	REVISED -
		CHECKED - MLB	REVISED -
		DATE - 11/14/07	REVISED -

**STATE OF ILLINOIS
DEPARTMENT OF TRANSPORTATION**

DETAIL OF RUNDOWN UNDER STRUCTURE

SCALE: NONE SHEET NO. 7 OF 8 SHEETS STA. TO STA.

F.A.I. RTE.	SECTION	COUNTY	TOTAL SHEETS	SHEET NO.
74	D5 PATCHING 2008-4	VERMILION	8	7
FED. ROAD DIST. NO. ILLINOIS FED. AID PROJECT			CONTRACT NO. 70678	