


F.A.P. RTE.	SECTION	COUNTY	TOTAL SHEETS	SHEET NO.
753	143RS-6	CHRISTIAN	127	26
STA. 116+00.00		TO STA. 122+00.00		
FED. ROAD DIST. NO.		ILLINOIS FED. AID PROJECT		

PLAN	SURVEYED	BY	DATE
NOTED			
PICTURED			
PLOTTED			
NOTE BOOK NO.			
NO. OF WAY CHECKED			
CADD FILE NAME			

PROFILE	SURVEYED	BY	DATE
NOTED			
PICTURED			
PLOTTED			
NOTE BOOK NO.			
STRUCTURE NOTATIONS CHECKED			

PLOT DATE = Dec-12-2007 10:35:37AM  
 FILE NAME = c:\projects\ed93381\h\p4p.a001.dgn  
 PLOT SCALE = 42.3529' / IN.  
 USER NAME = laughlin-1

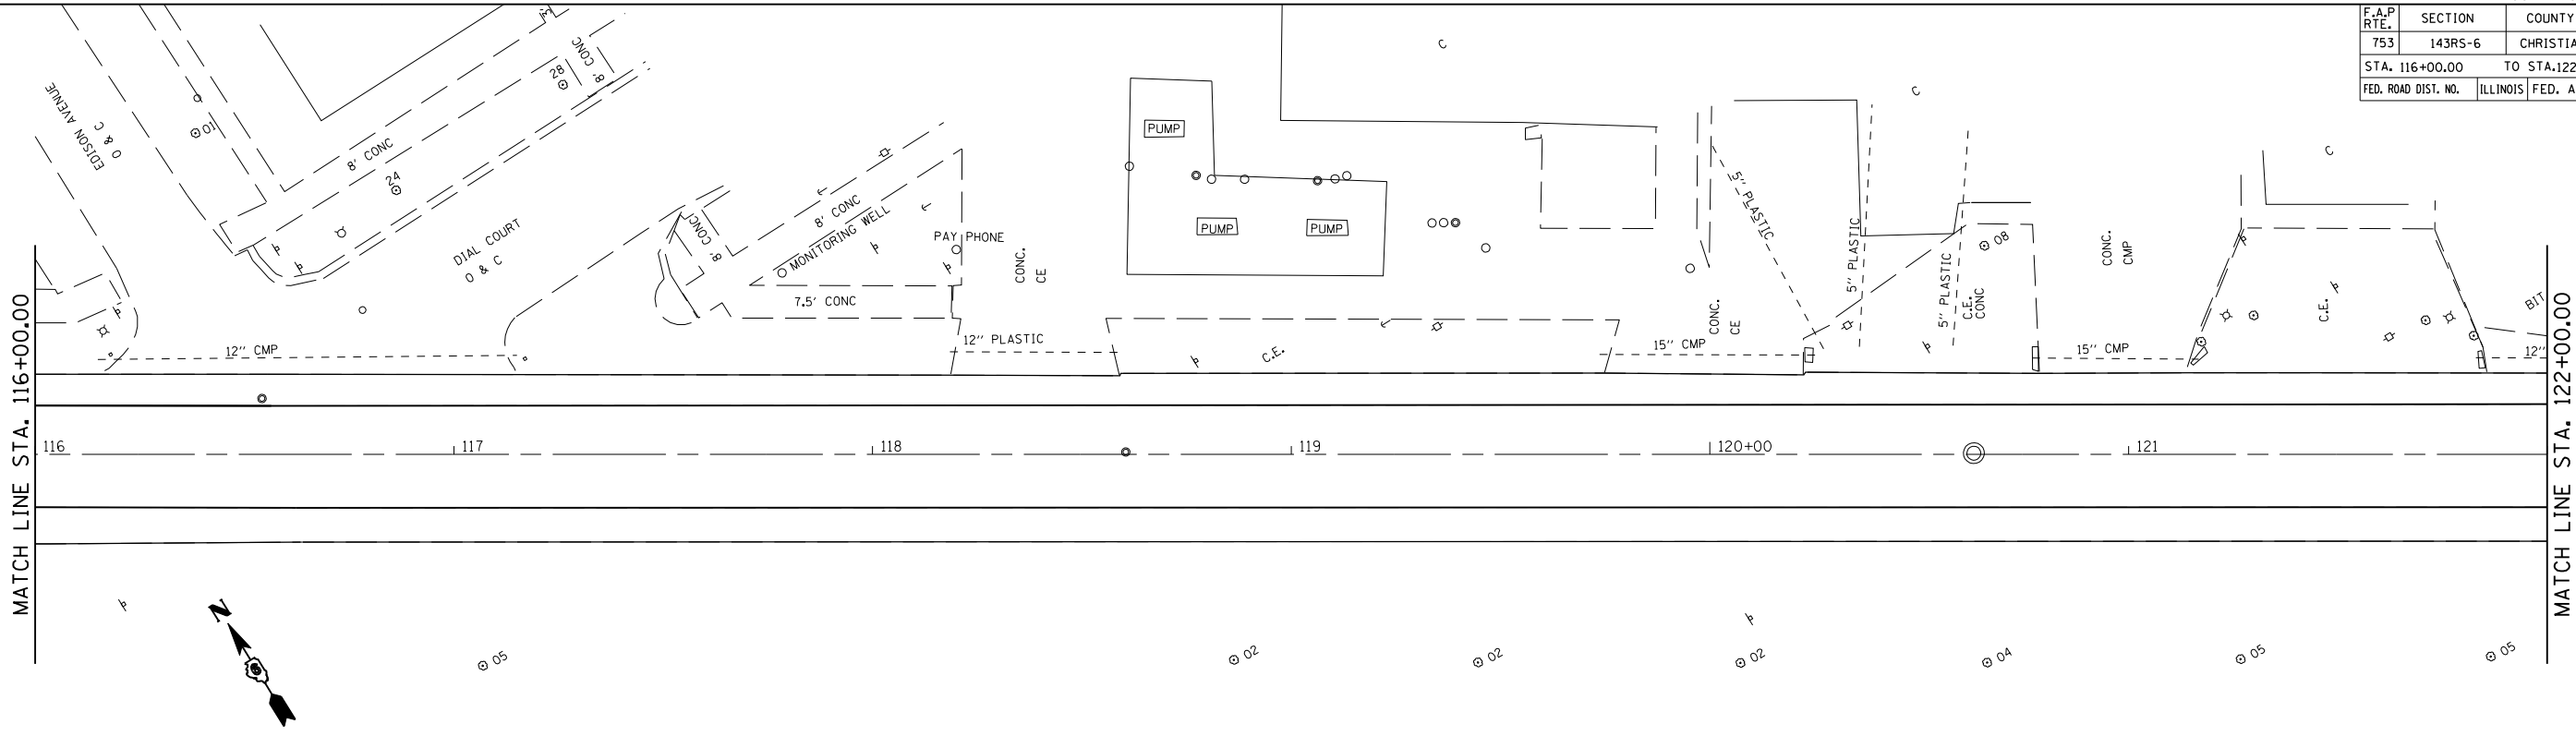

MATCH LINE STA. 116+00.00

MATCH LINE STA. 122+00.00

