


F.A.P. RTE.	SECTION	COUNTY	TOTAL SHEETS	SHEET NO.
753	143RS-6	CHRISTIAN	127	44
STA. 240+00.00		TO STA. 255+00.00		
FED. ROAD DIST. NO.		ILLINOIS	FED. AID PROJECT	

PLAN	SURVEYED	BY	DATE
NOTE BOOK NO. _____	PLOTTED _____		
	CHK'D BY _____		
	DATE _____		

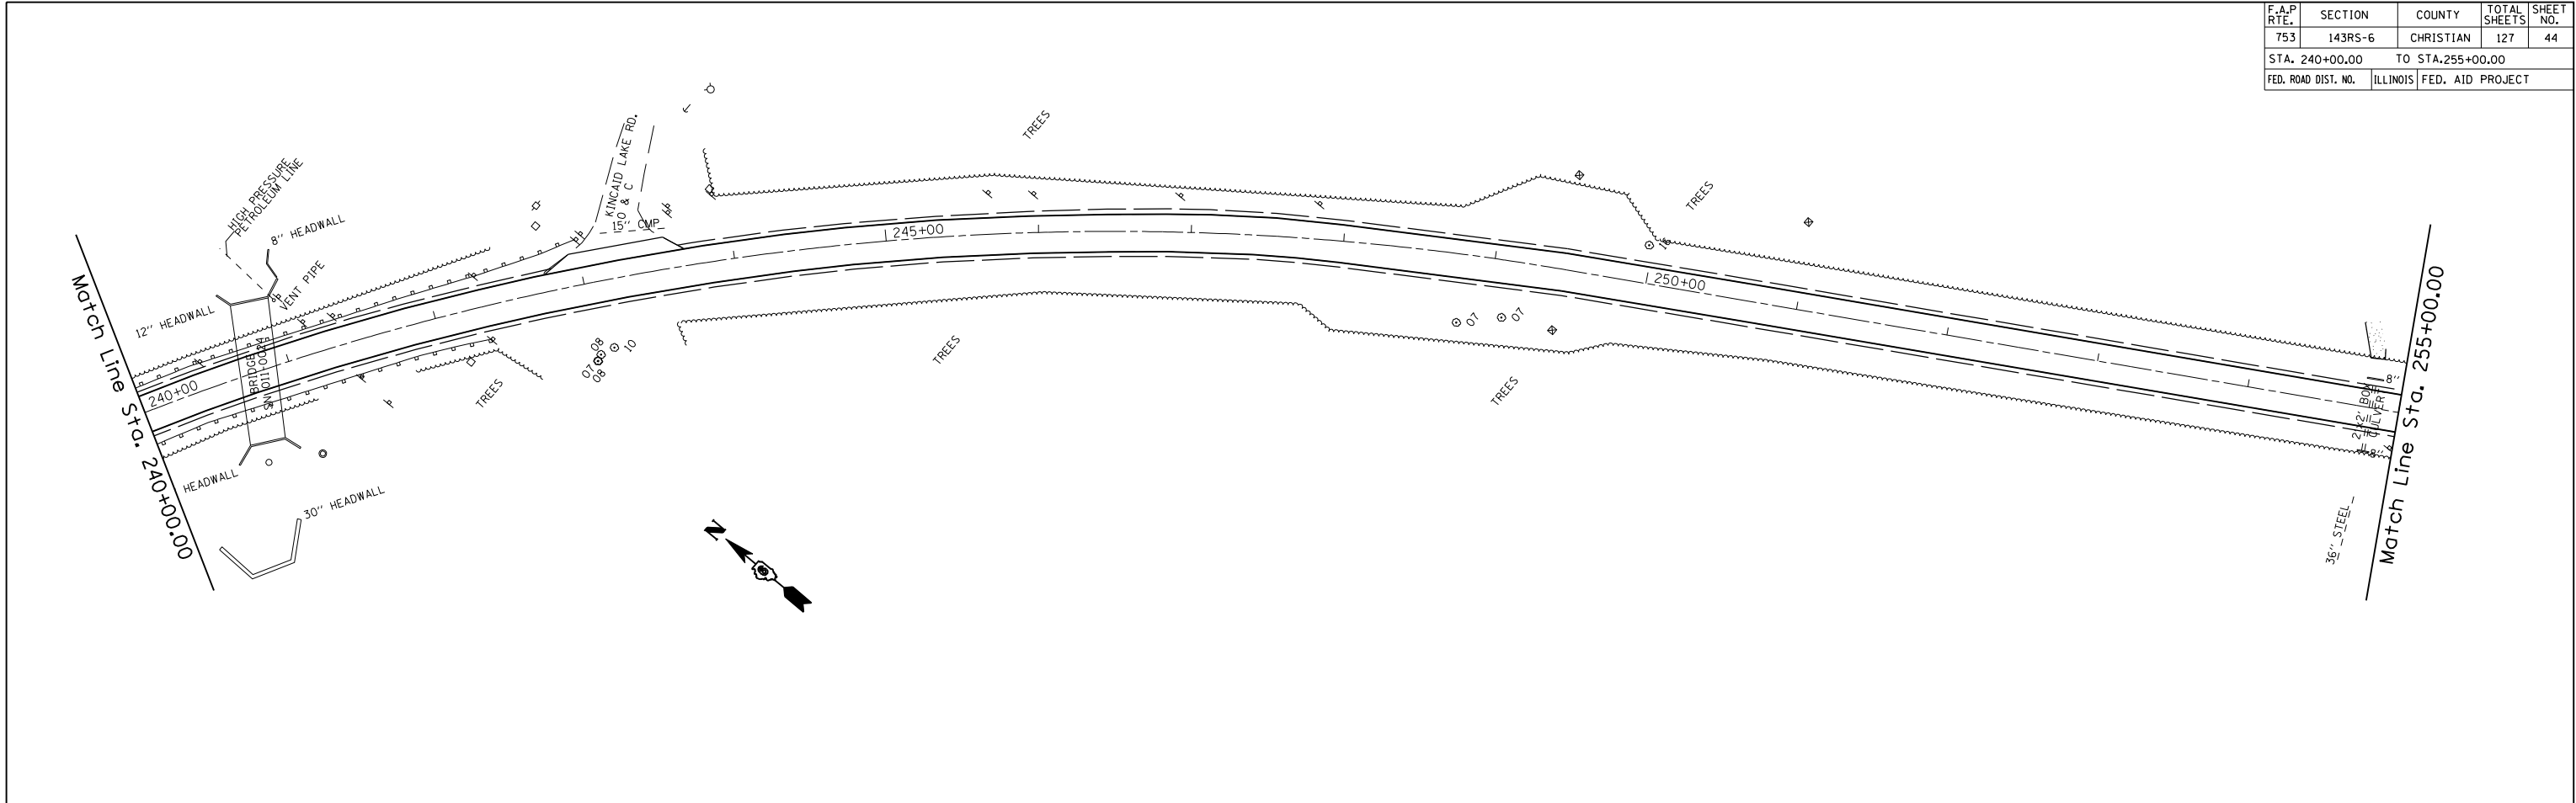

PROFILE	SURVEYED	BY	DATE
NOTE BOOK NO. _____	PLOTTED _____		
	CHK'D BY _____		
	DATE _____		

PLOT DATE = Dec-12-2007 10:35:47AM
 FILE NAME = c:\projects\053381\shp\p_e082.dgn
 PLOT SCALE = 1/8\"/>

