


F.A.P. RTE.	SECTION	COUNTY	TOTAL SHEETS	SHEET NO.
753	143RS-6	CHRISTIAN	127	53
STA. 375+00.00		TO STA. 390+00.00		
FED. ROAD DIST. NO.	ILLINOIS	FED. AID PROJECT		

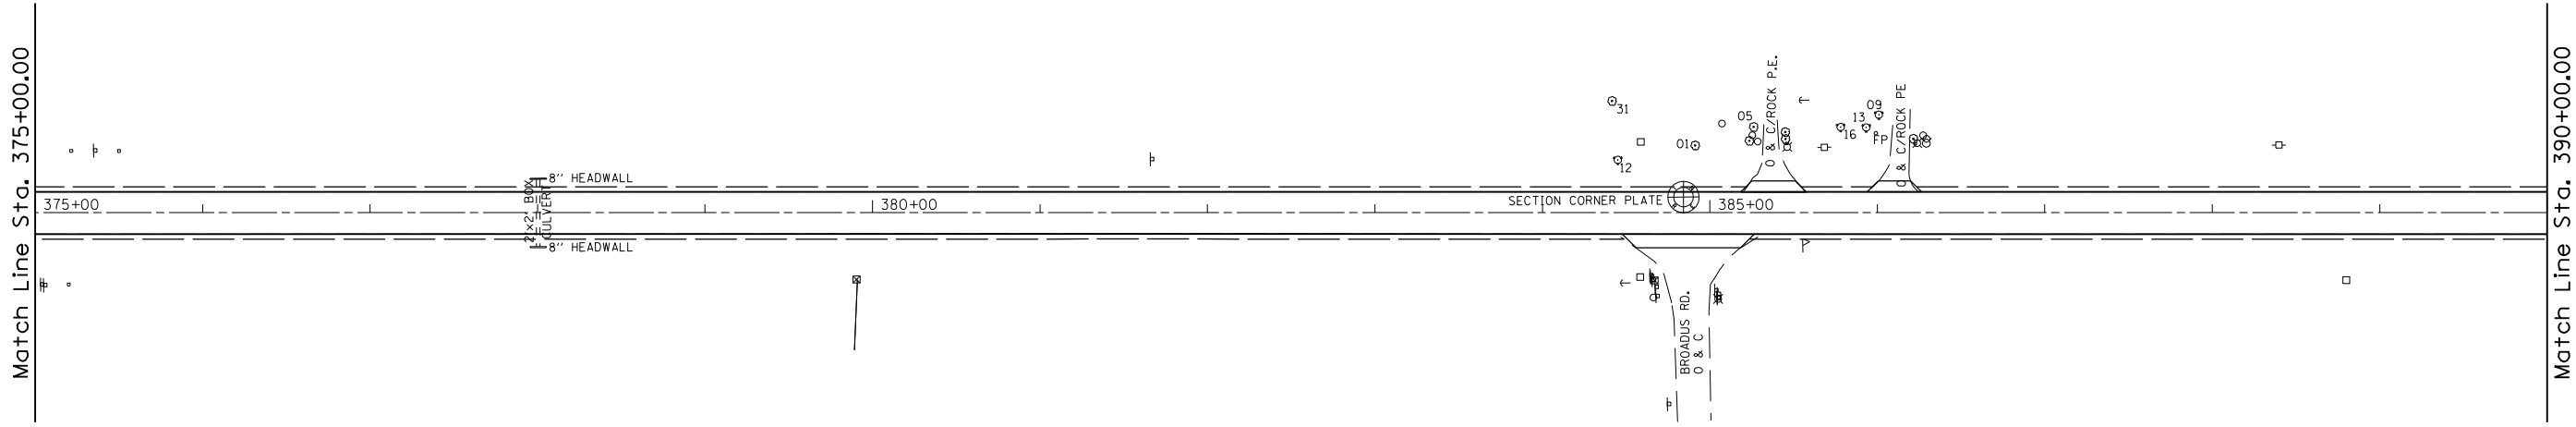


PLAN	SURVEYED	BY	DATE
NOTE BOOK NO. _____	PLOTTED _____		
	CHK'D BY _____		
	DATE _____		



PROFILE	SURVEYED	BY	DATE
NOTE BOOK NO. _____	PLOTTED _____		
	CHK'D BY _____		
	DATE _____		

PLOT DATE = Dec-12-2007 10:35:51AM
 FILE NAME = c:\projects\6053381\h\h\p\p_002.dgn
 PLOT SCALE = 1/8" = 100'-0" / IN.
 USER NAME = laughlin-1

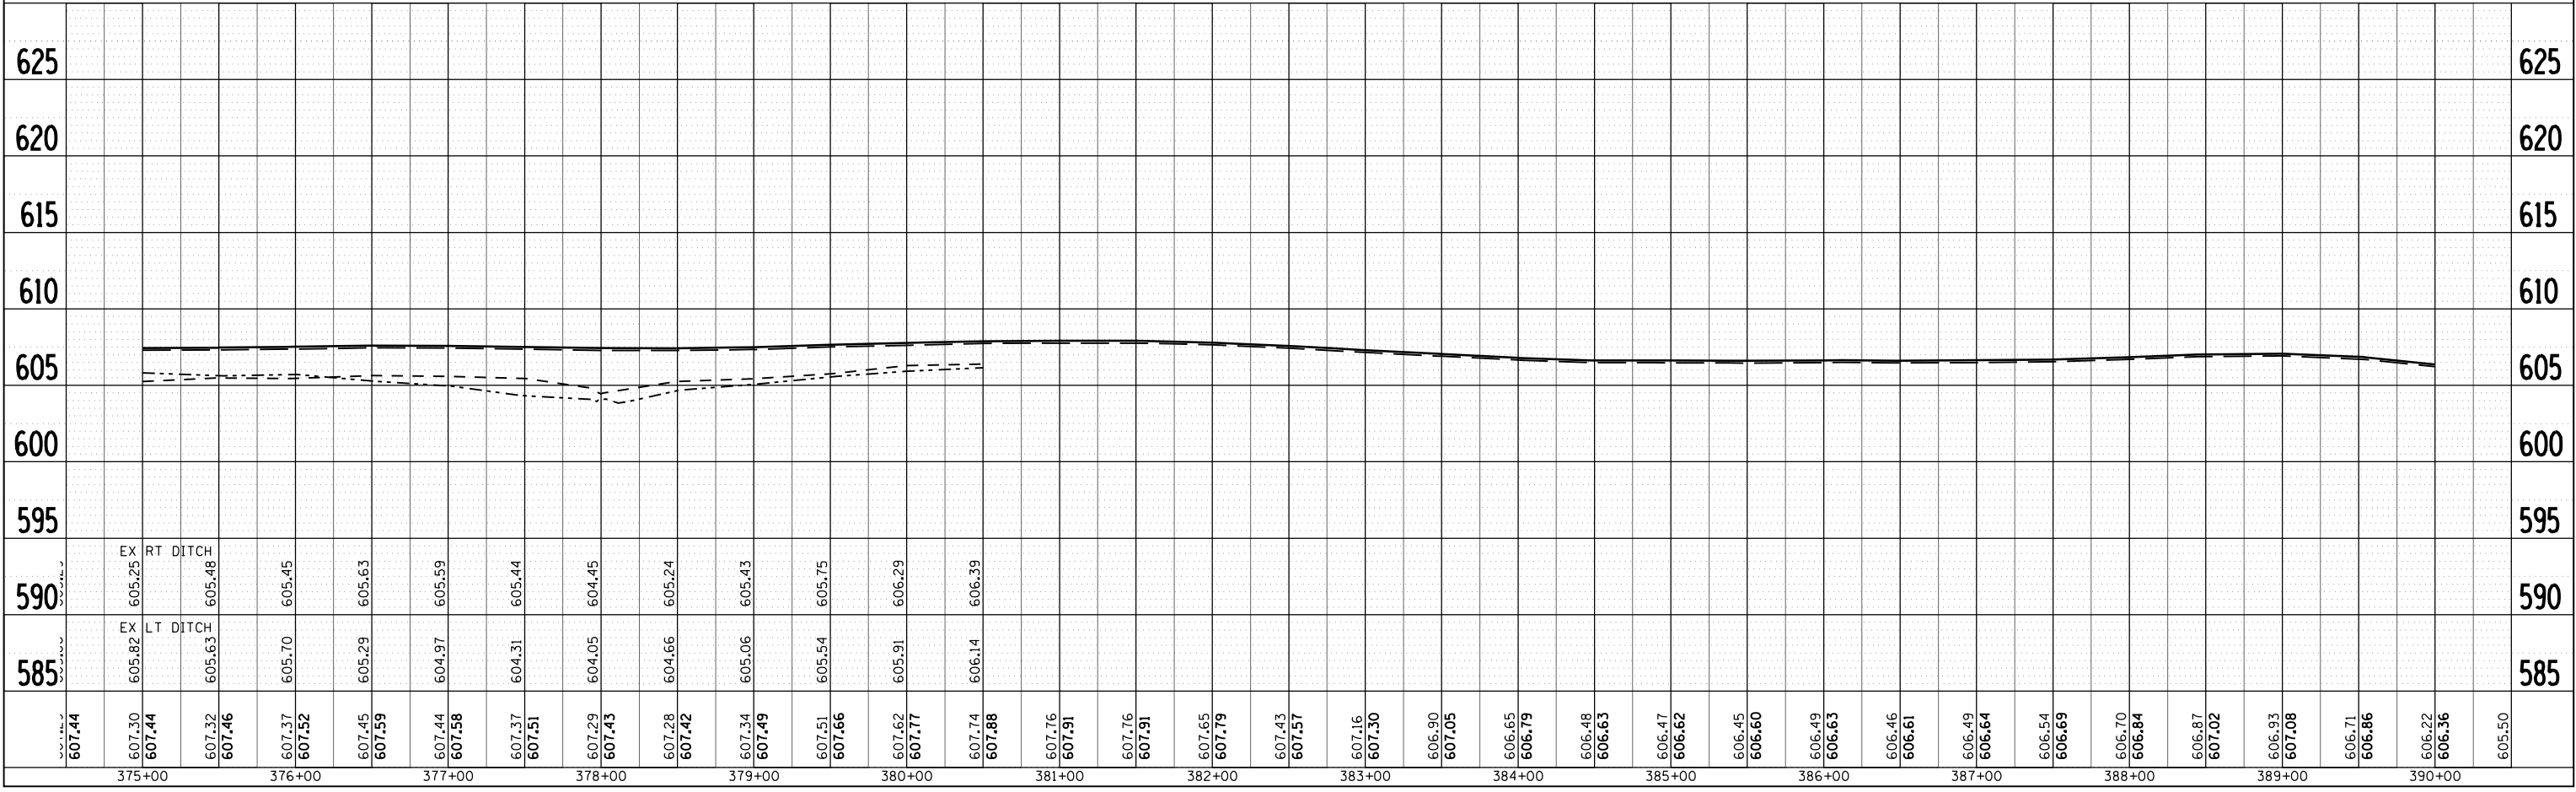

Match Line Sta. 390+00.00

Match Line Sta. 375+00.00