


F.A.P. RTE.	SECTION	COUNTY	TOTAL SHEETS	SHEET NO.
753	143RS-6	CHRISTIAN	127	66
STA.		TO STA.		
FED. ROAD DIST. NO.	ILLINOIS	FED. AID PROJECT		

# MAINLINE LOCATIONS

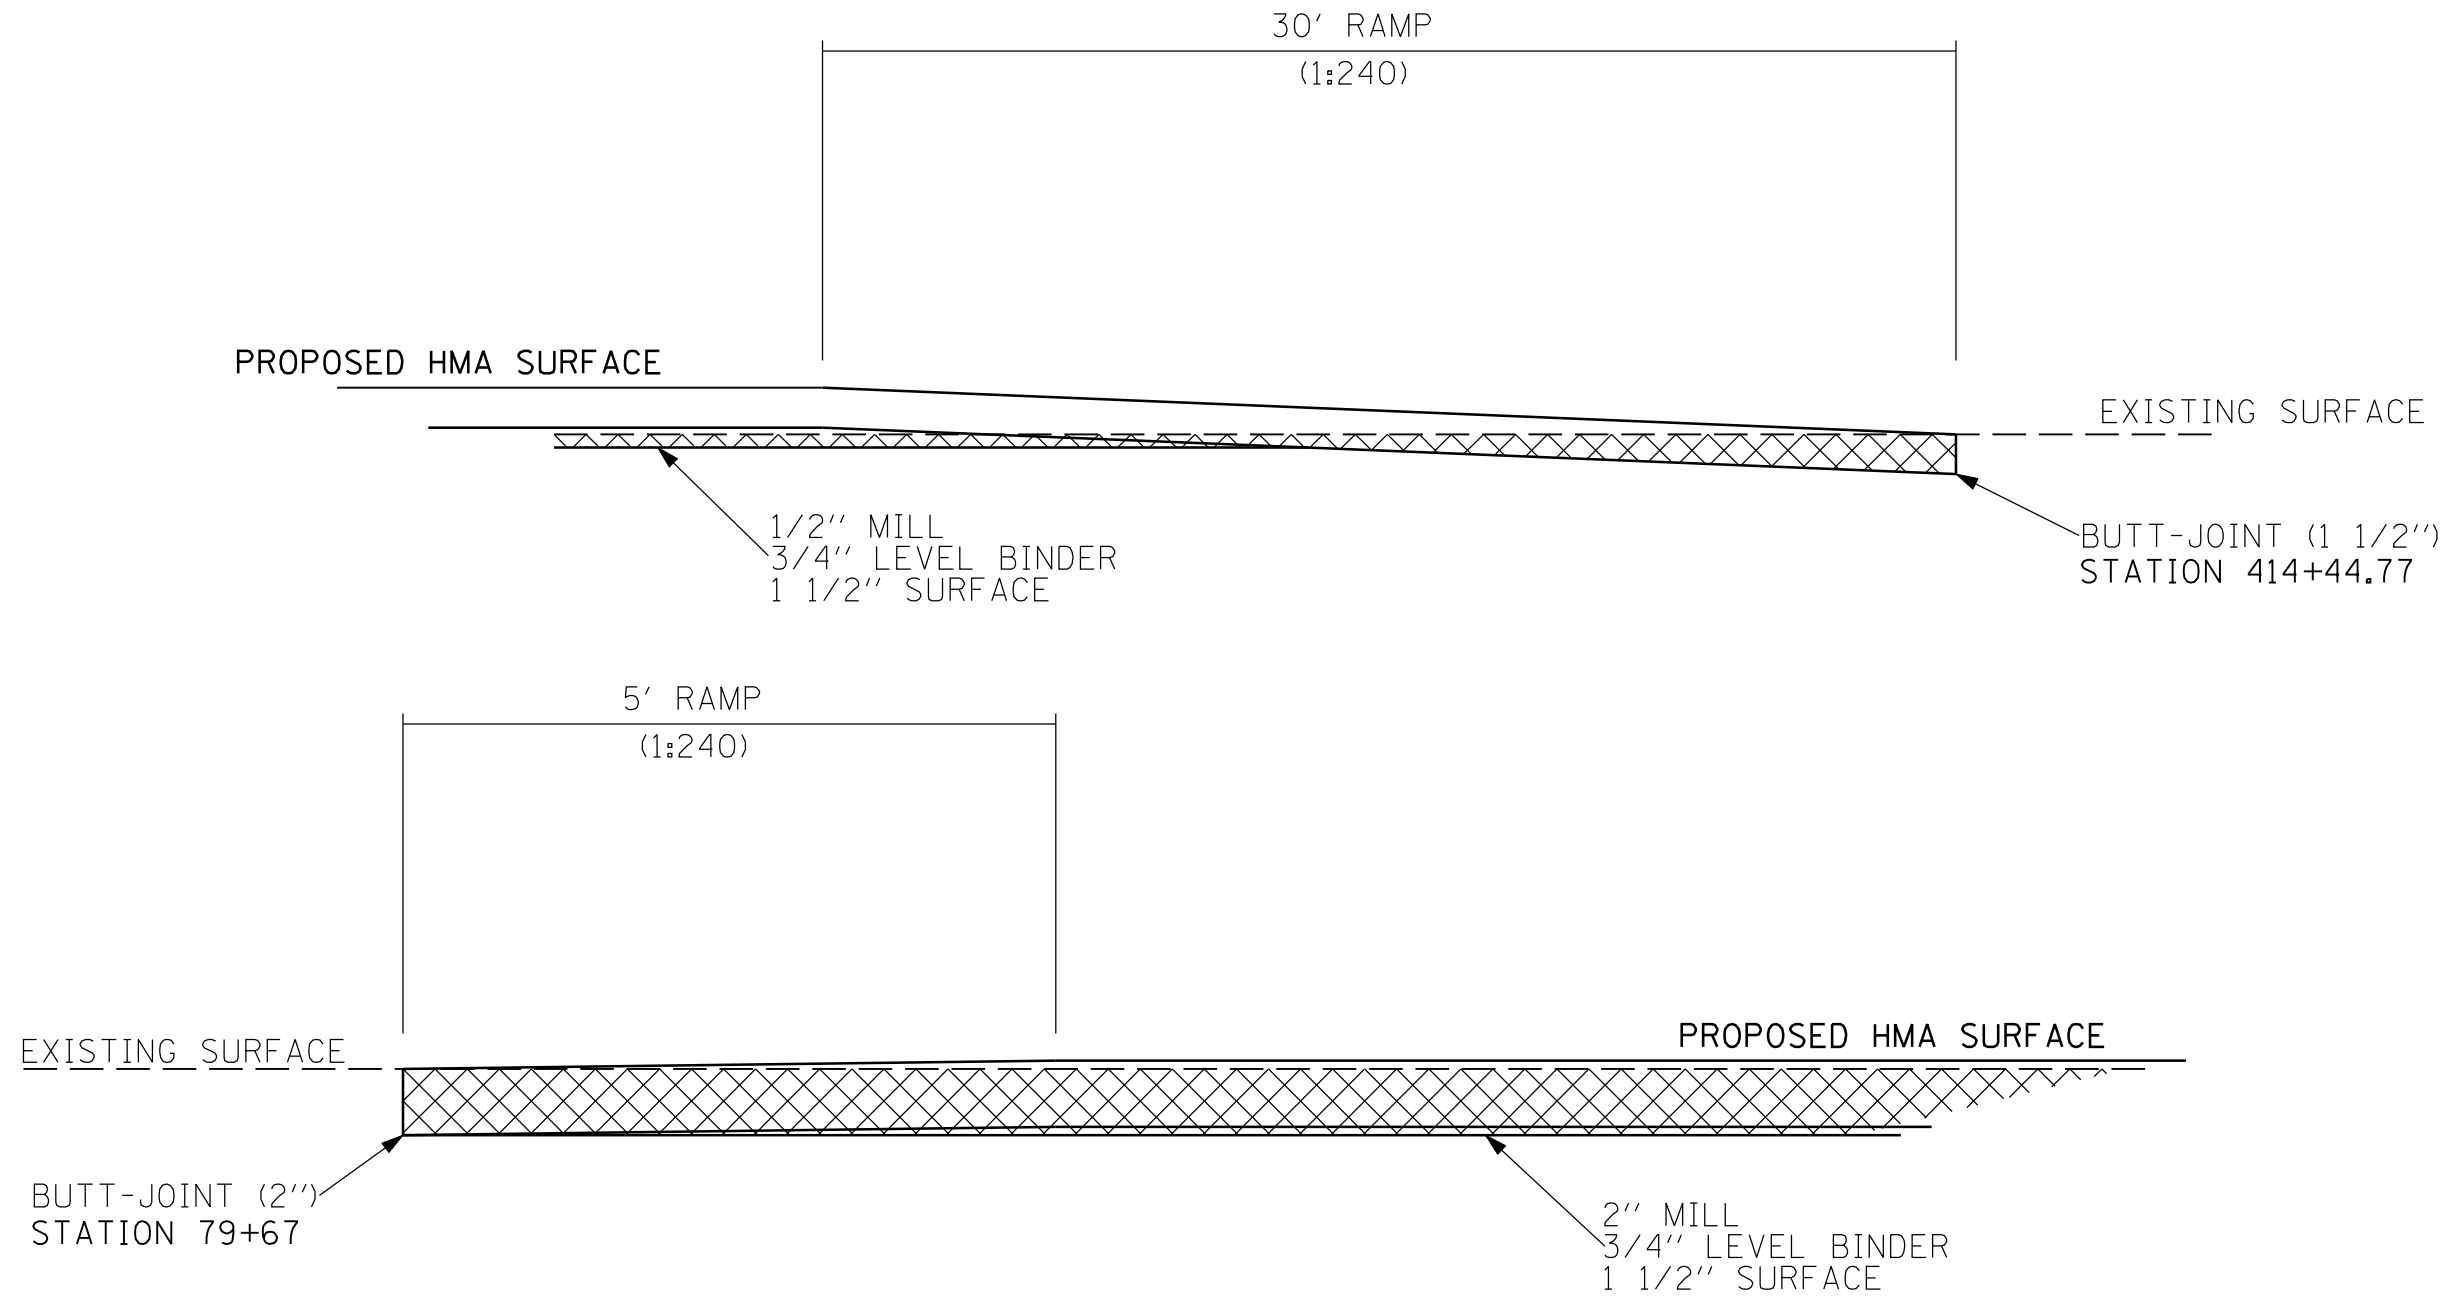

PLOT DATE : Dec-12-2007 10:56:02AM  
 FILE NAME : c:\projects\72624\143rs-6\hwy\hwy.dwg  
 PLOT SCALE : 4.23525 / IN.  
 USER NAME : laughlin-1

REVISIONS	
NAME	DATE

ILLINOIS DEPARTMENT OF TRANSPORTATION

## BUTT-JOINT DETAIL

SCALE: VERT.     DRAWN BY  
 HORIZ.             CHECKED BY  
 DATE