



ELEVATION - STAGE I TEMPORARY SHEET PILING
(Minimum Required Section Modulus = 19 in³/ft.)

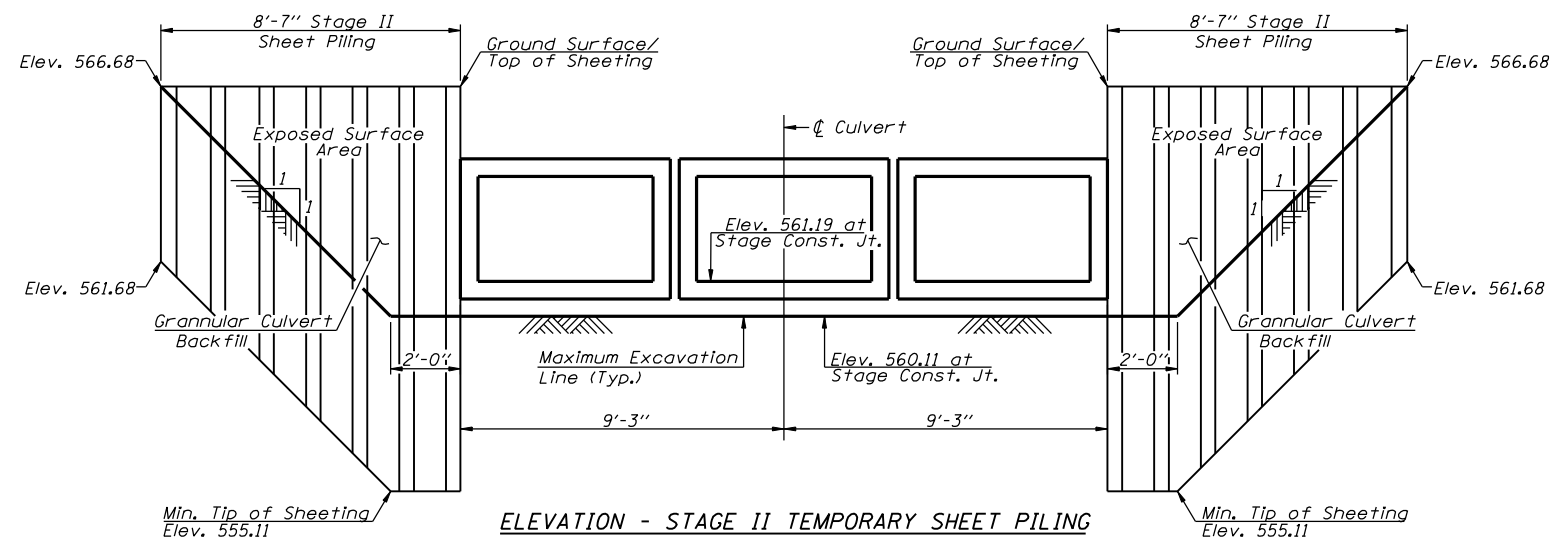


ELEVATION - STAGE II TEMPORARY SHEET PILING
(Minimum Required Section Modulus = 19 in³/ft.)

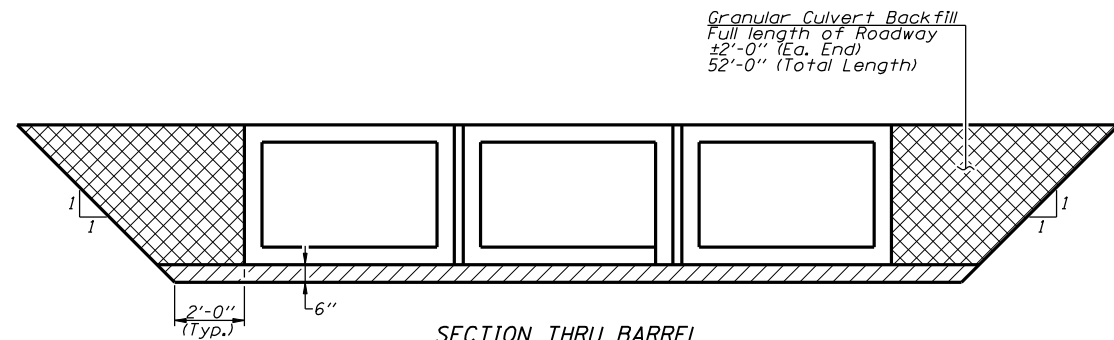

SECTION THRU BARREL

- Limits of Porous Granular Material (Cost included with Precast Concrete Box Culvert)
- Pay Limits of Granular Culvert Backfill

Granular Culvert Backfill
Full length of Roadway
±2'-0" (Ea. End)
52'-0" (Total Length)

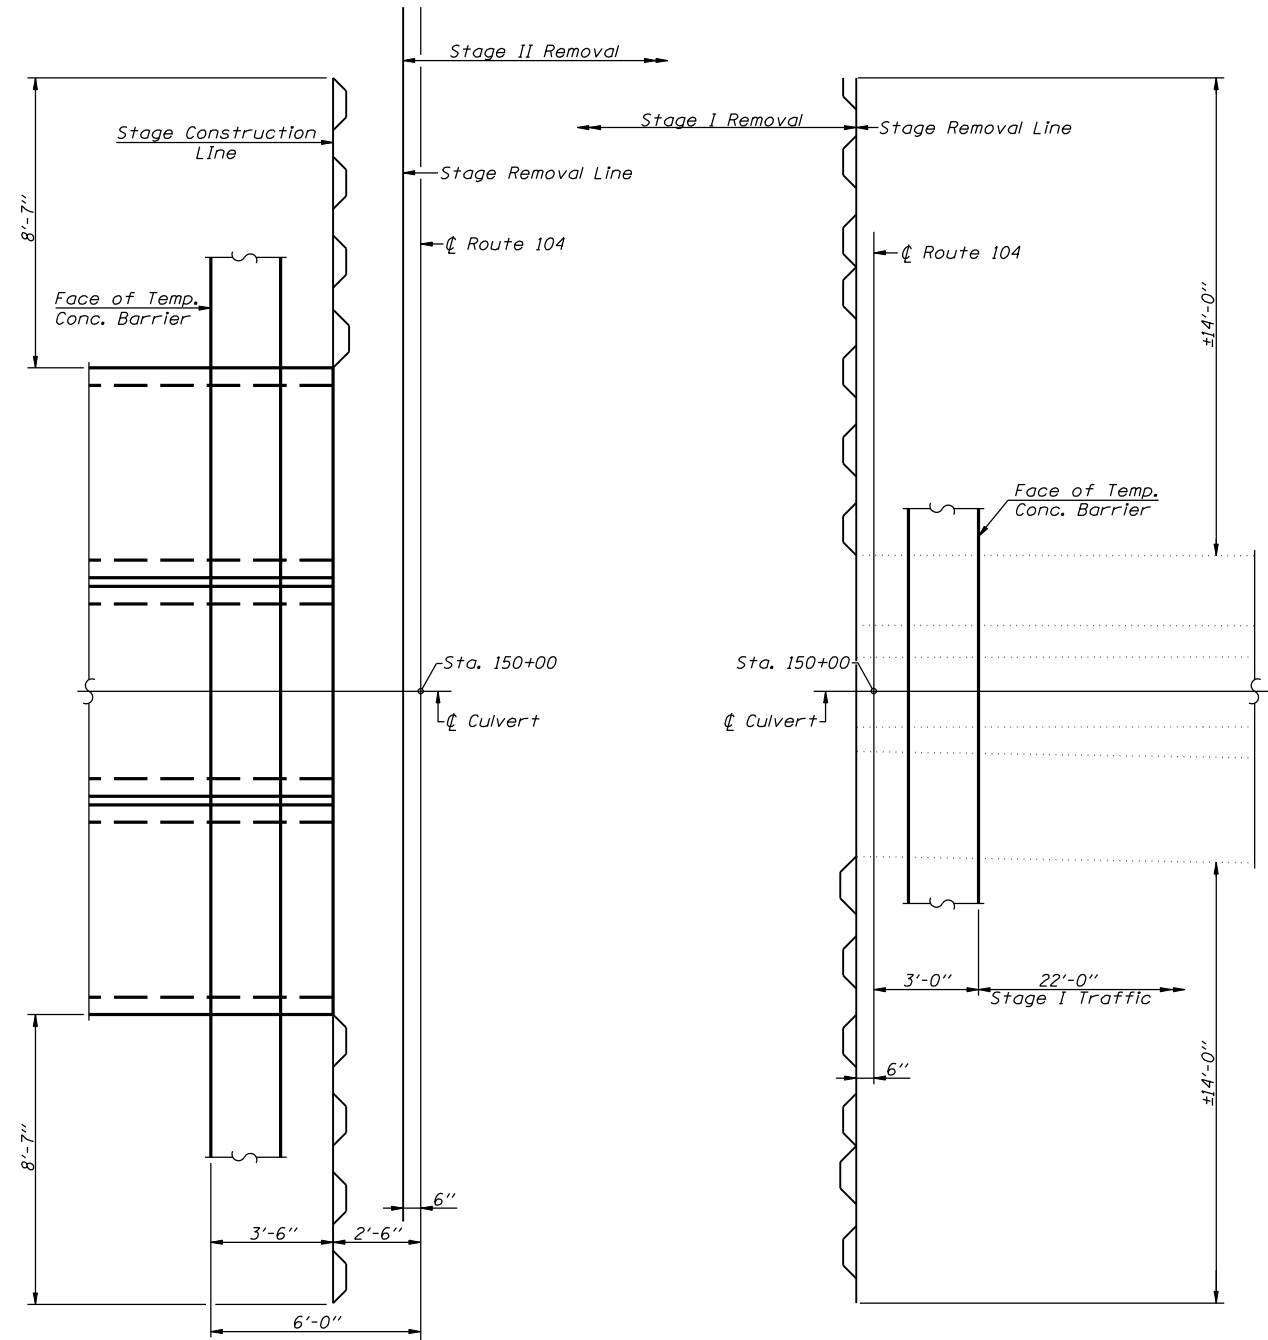

PLAN - STAGE II TEMPORARY SHEET PILING
(Minimum Required Section Modulus = 19 in³/ft.)

PLAN - STAGE I TEMPORARY SHEET PILING
(Minimum Required Section Modulus = 19 in³/ft.)

STAGE CONSTRUCTION DETAILS
IL ROUTE 104 OVER UNNAMED TRIBUTARY
SOUTH FORK SANGAMON RIVER
F.A.P. ROUTE 753 - SECTION 143RS-6
CHRISTIAN COUNTY
STA. 150+00.00
S.N. 011-7056