

F.A.P. RTE.	SECTION	COUNTY	TOTAL SHEETS	SHEET NO.
753	143RS-6	CHRISTIAN	127	109
STA. 206+50.00			TO STA. 207+00.00	
FED. ROAD DIST. NO.	ILLINOIS	FED. AID PROJECT		


BY _____ DATE _____

FINAL SURVEY	SURVEYED
SURVEY	PLOTTED
NOTE BOOK	DATE
NO.	AREAS CHECKED

BY _____ DATE _____

ORIGINAL SURVEY	SURVEYED
SURVEY	PLOTTED
NOTE BOOK	DATE
NO.	AREAS CHECKED

PLOT DATE = Dec-12-2007 10:35:56AM
FILE NAME = 1035581\aspp\shwts.dwg
PLOT SCALE = 10:5000 1/4" = 100'-0"
USER NAME = laughlin-1

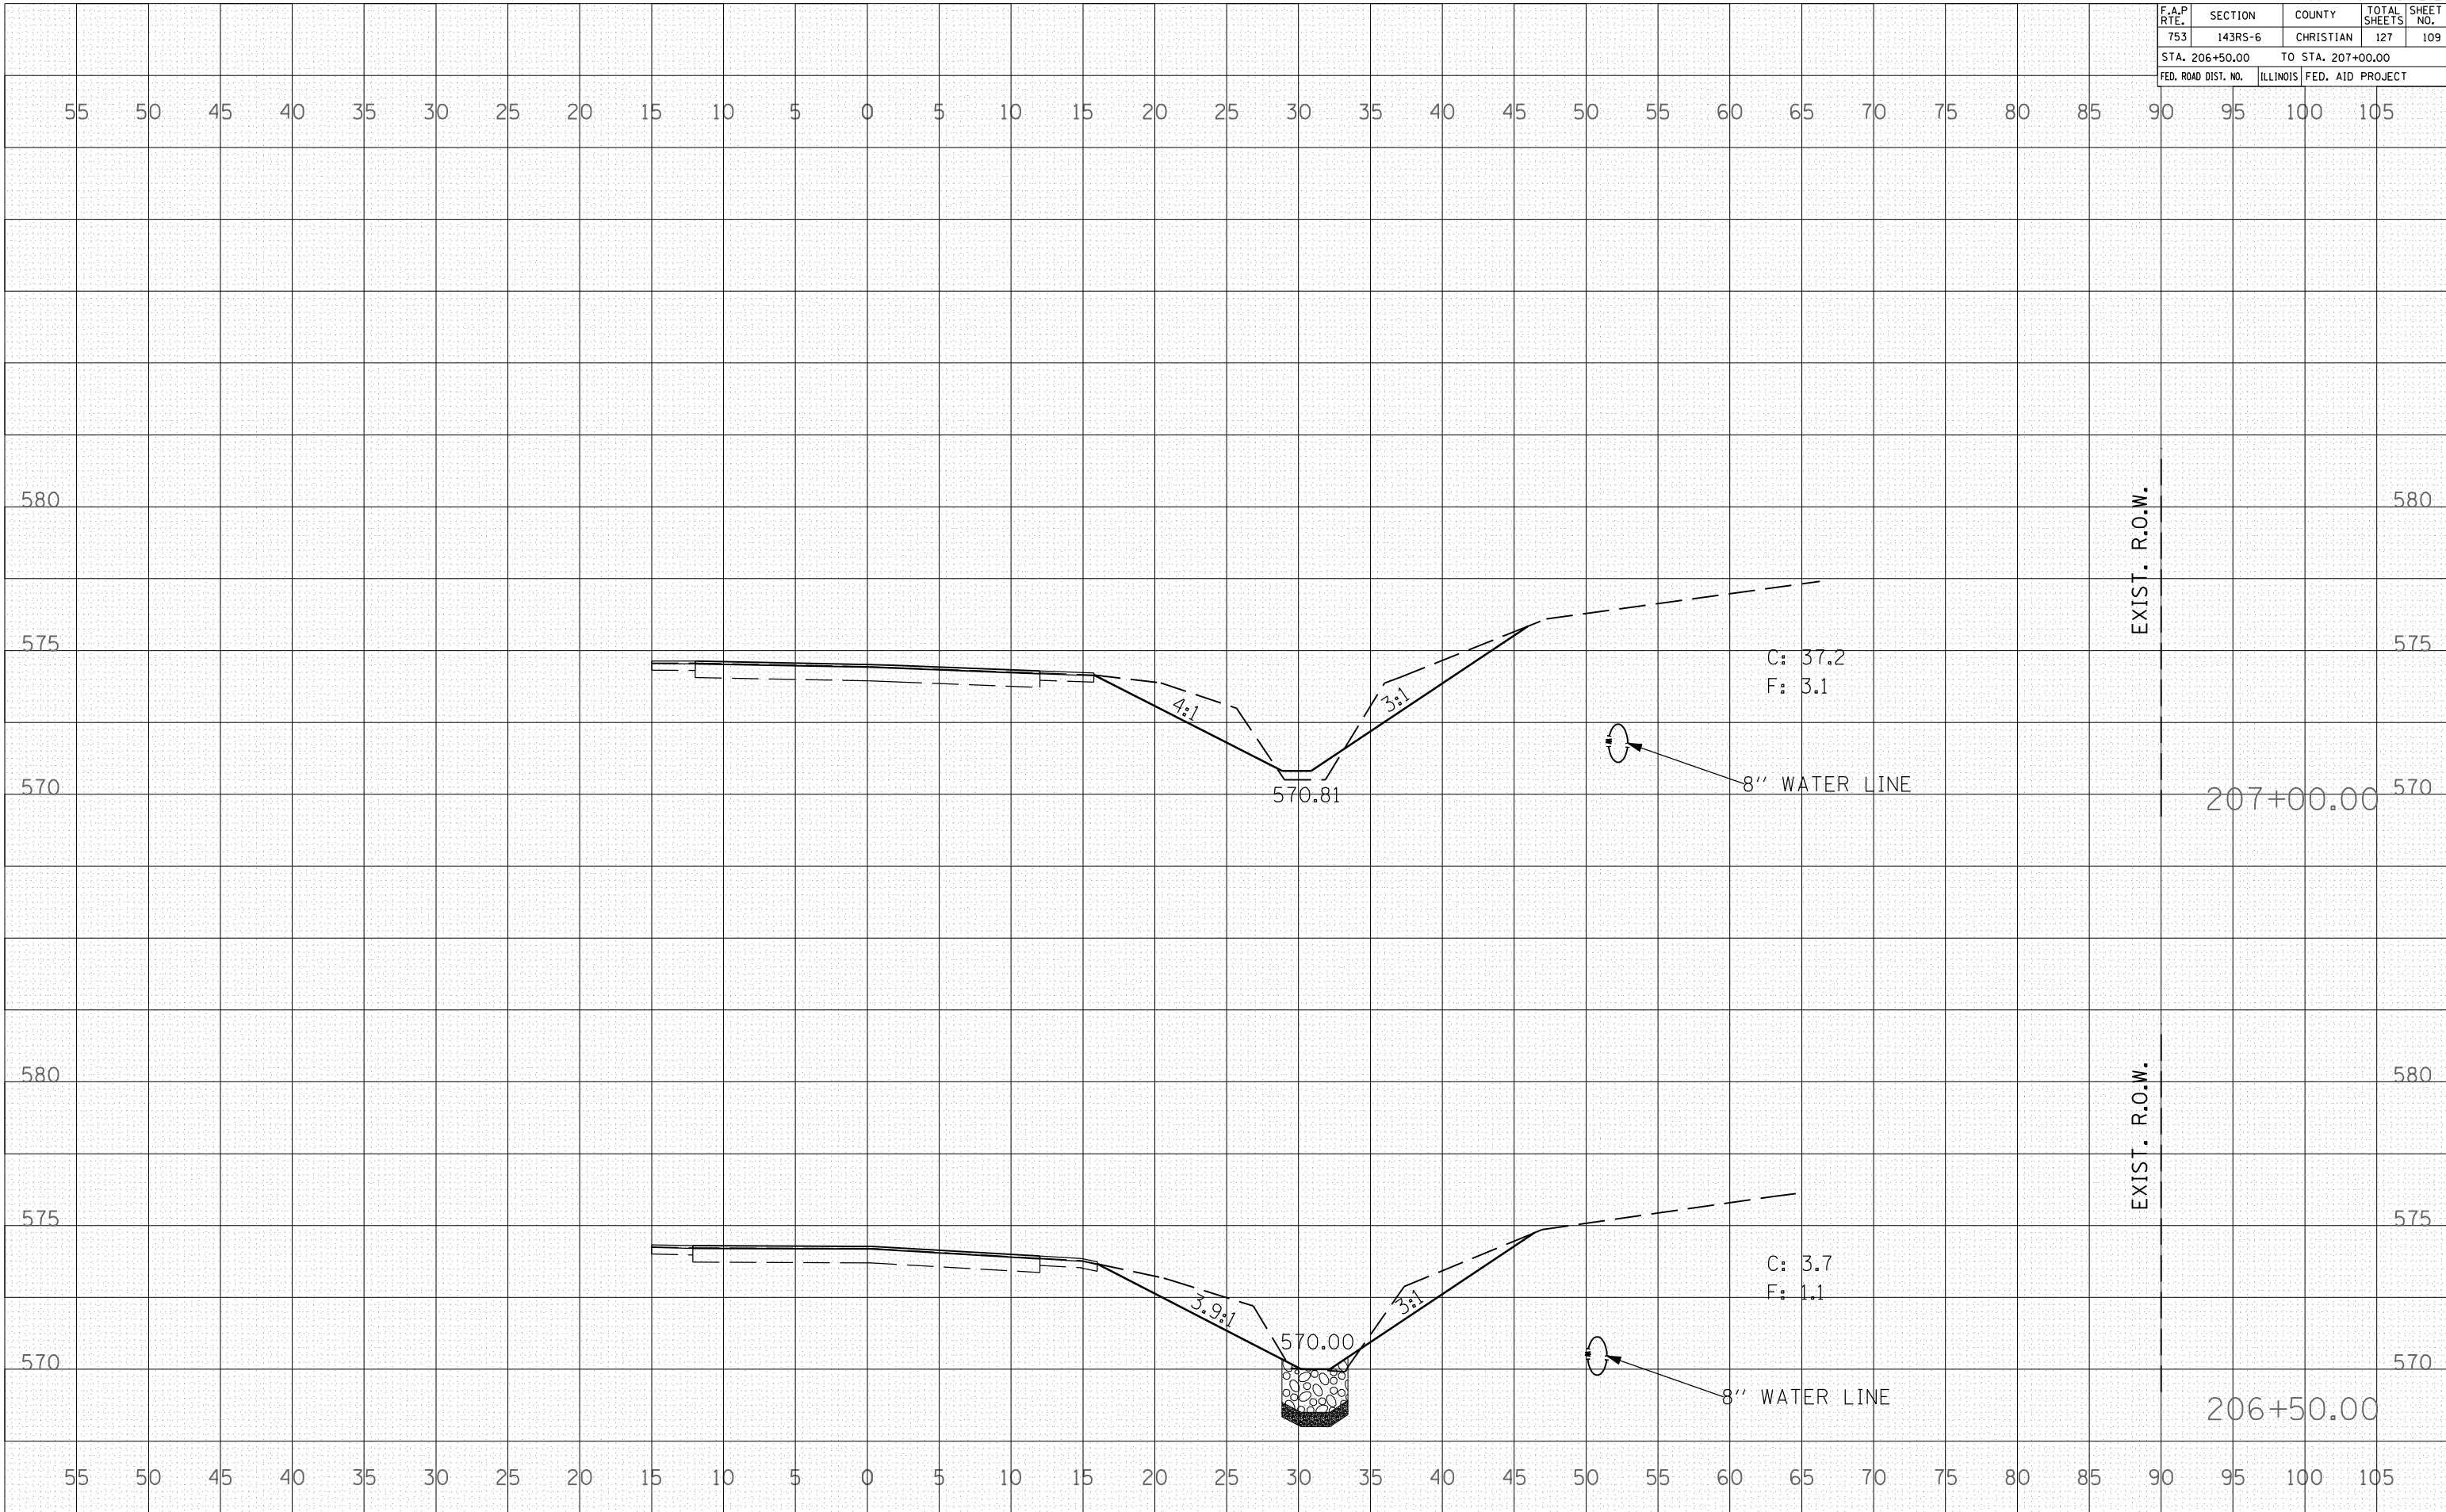

55 50 45 40 35 30 25 20 15 10 5 0 5 10 15 20 25 30 35 40 45 50 55 60 65 70 75 80 85 90 95 100 105

580 580

575 575

570 570

580 580

575 575

570 570

55 50 45 40 35 30 25 20 15 10 5 0 5 10 15 20 25 30 35 40 45 50 55 60 65 70 75 80 85 90 95 100 105

EXIST. R.O.W.

EXIST. R.O.W.

207+00.00

206+50.00

C: 37.2
F: 3.1

C: 3.7
F: 1.1

8" WATER LINE

8" WATER LINE

570.81

570.00