

CONTRACT NO. 72943


(Con't. Below)
MATCH LINE 2308+00.00

F.A.U. RTE.	SECTION	COUNTY	TOTAL SHEETS	SHEET NO.
11RS-8	ADAMS	64	36	

STA. 2302+44.00	TO STA. 101+00.00
FED. ROAD DIST. NO. ILLINOIS FED. AID PROJECT	
• 7810 & 7825 (IL 96)	
• IL 96 - 2302+44.00 TO 2314+00.00	
• STATE ST. - 10+00.00 TO 11+00.00	
• 36TH ST. - 100+00.00 TO 101+00.00	

(Con't on Pg. 37)

"NO PASSING ZONES" TO BE FIELD VERIFIED BY THE BUREAU OF OPERATIONS. THE RESIDENT ENGINEER SHALL NOTIFY THE BUREAU OF OPERATIONS 14 DAYS PRIOR TO PERMANENT PAVEMENT MARKINGS.

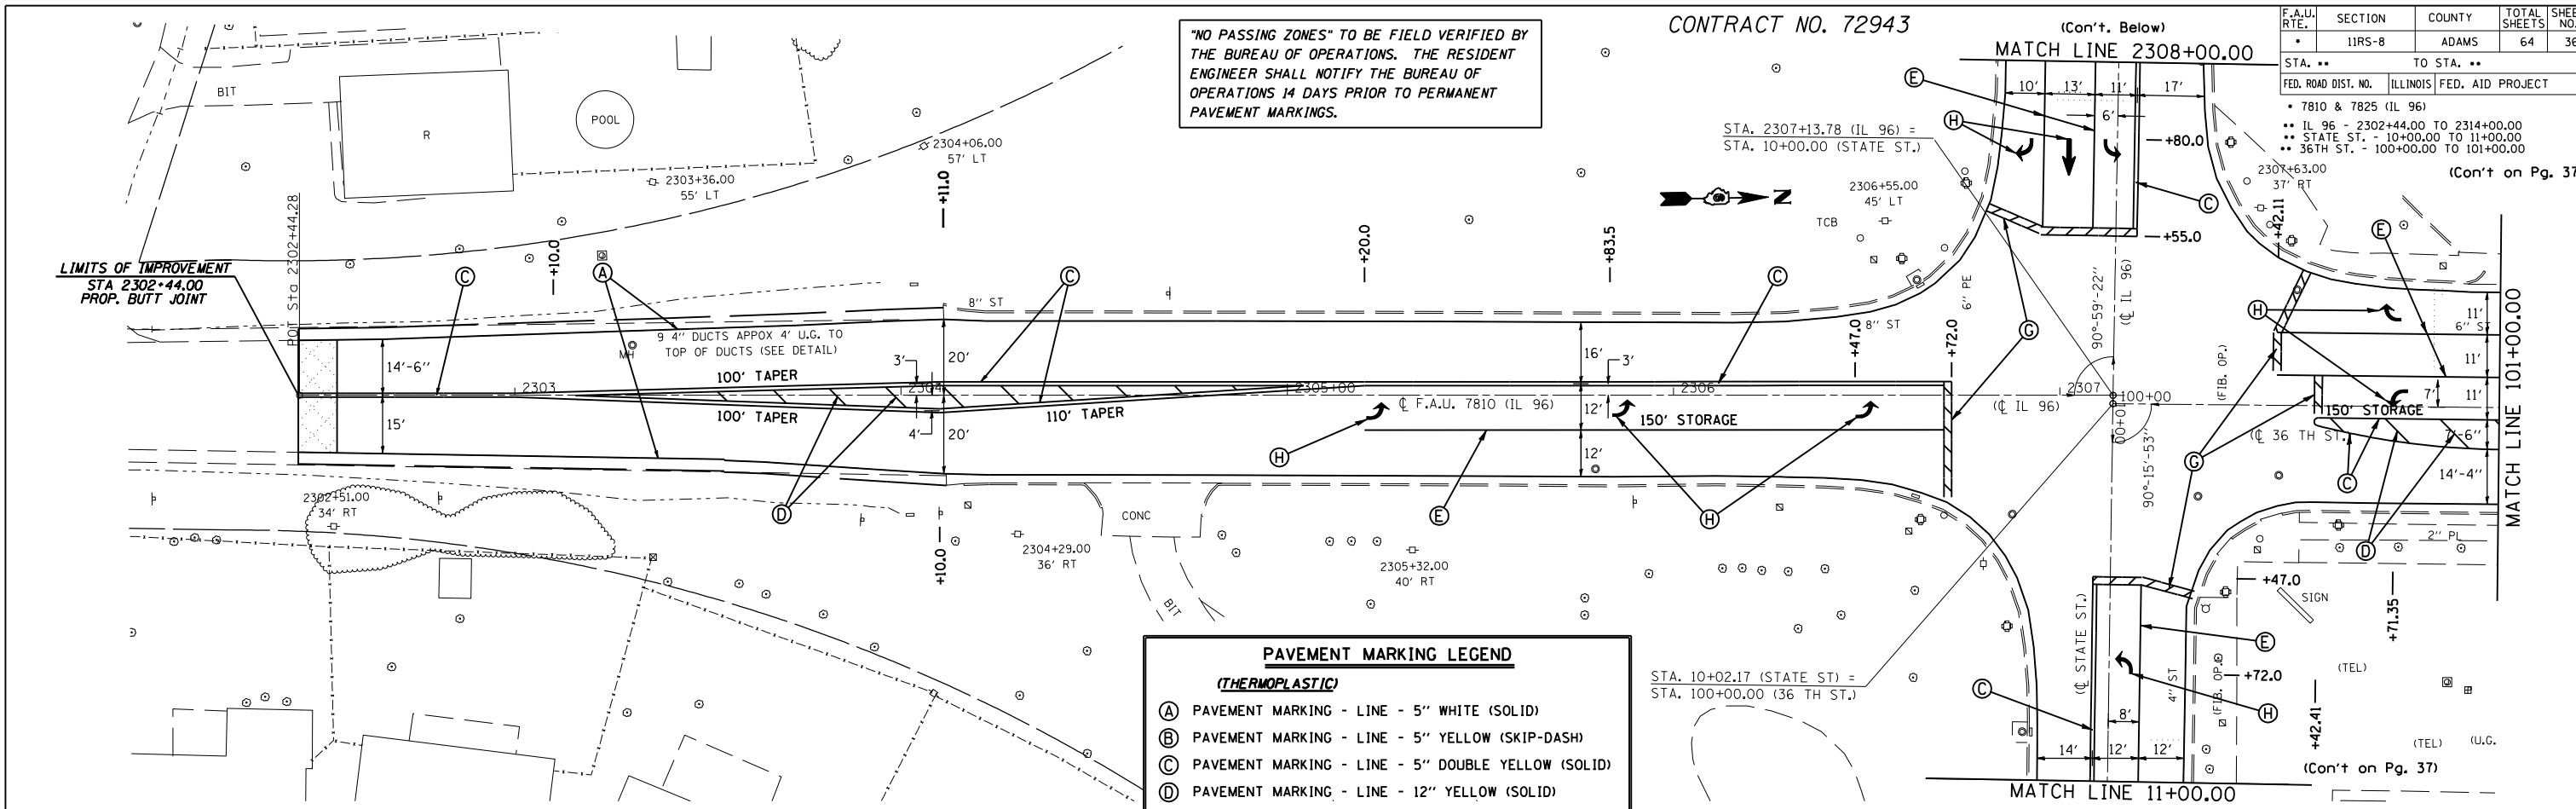

PAVEMENT MARKING LEGEND


(THERMOPLASTIC)

- (A) PAVEMENT MARKING - LINE - 5" WHITE (SOLID)
- (B) PAVEMENT MARKING - LINE - 5" YELLOW (SKIP-DASH)
- (C) PAVEMENT MARKING - LINE - 5" DOUBLE YELLOW (SOLID)
- (D) PAVEMENT MARKING - LINE - 12" YELLOW (SOLID)

(PREFORMED PLASTIC, TYPE B)

- (E) PAVEMENT MARKING - LINE - 6" WHITE (SOLID)
- (F) PAVEMENT MARKING - LINE - 6" WHITE (SKIP-DASH)
- (G) PAVEMENT MARKING - LINE - 24" WHITE (SOLID)
- (H) PAVEMENT MARKING - LETTERS & SYMBOLS WHITE (SOLID)

(Con't on Pg. 38)

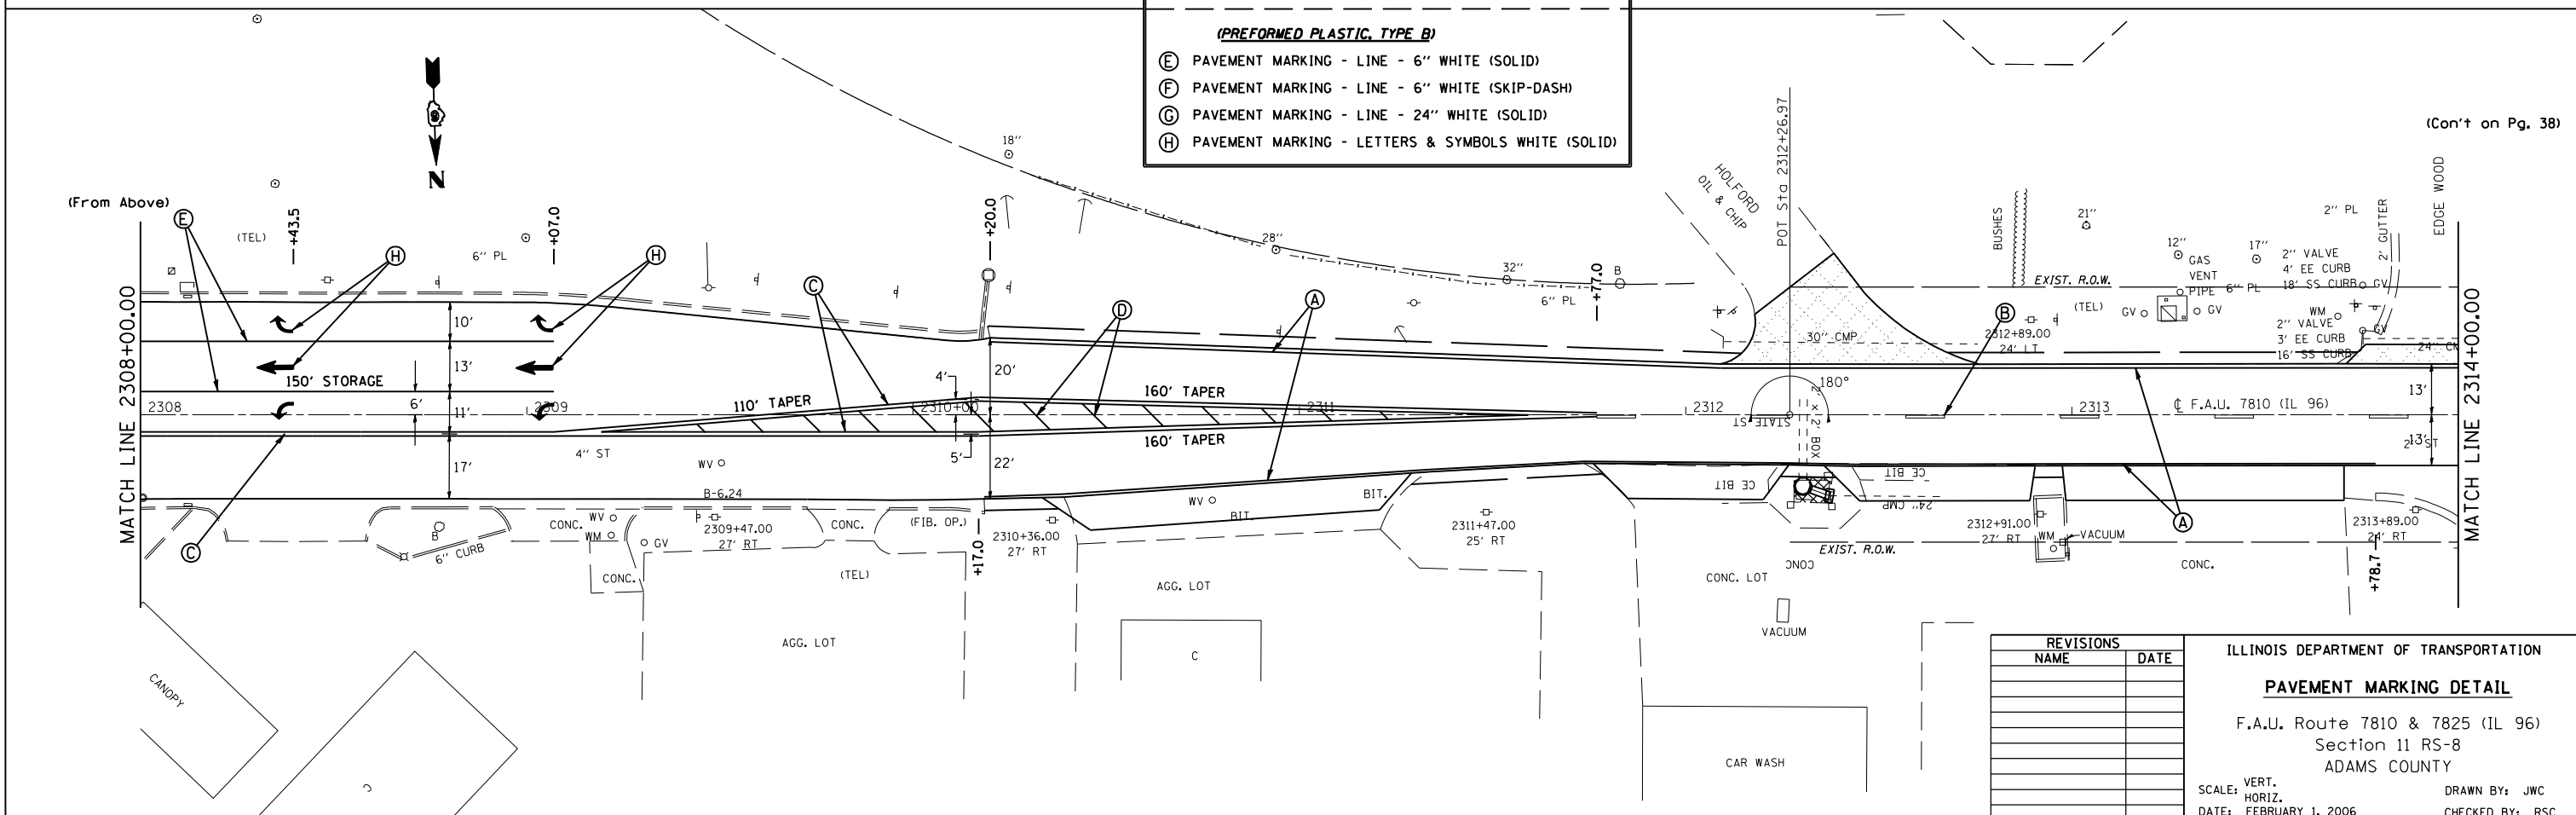

REVISIONS	
NAME	DATE

ILLINOIS DEPARTMENT OF TRANSPORTATION
PAVEMENT MARKING DETAIL
 F.A.U. Route 7810 & 7825 (IL 96)
 Section 11 RS-8
 ADAMS COUNTY

SCALE: VERT. / HORIZ.
 DATE: FEBRUARY 1, 2006

DRAWN BY: JWC
 CHECKED BY: RSC

PLOT DATE = Nov-02-2007 01:14:55PM
 FILE NAME = c:\projects\65060605\shpvtmrk1196.dgn
 PLOT SCALE = 42.3525' / IN.
 USER NAME = taugh1mr-1